



**'STRONG' WALL DETAIL (ENLARGED)**  
NTD

**'STRONG' WALL DETAIL**  
NTD

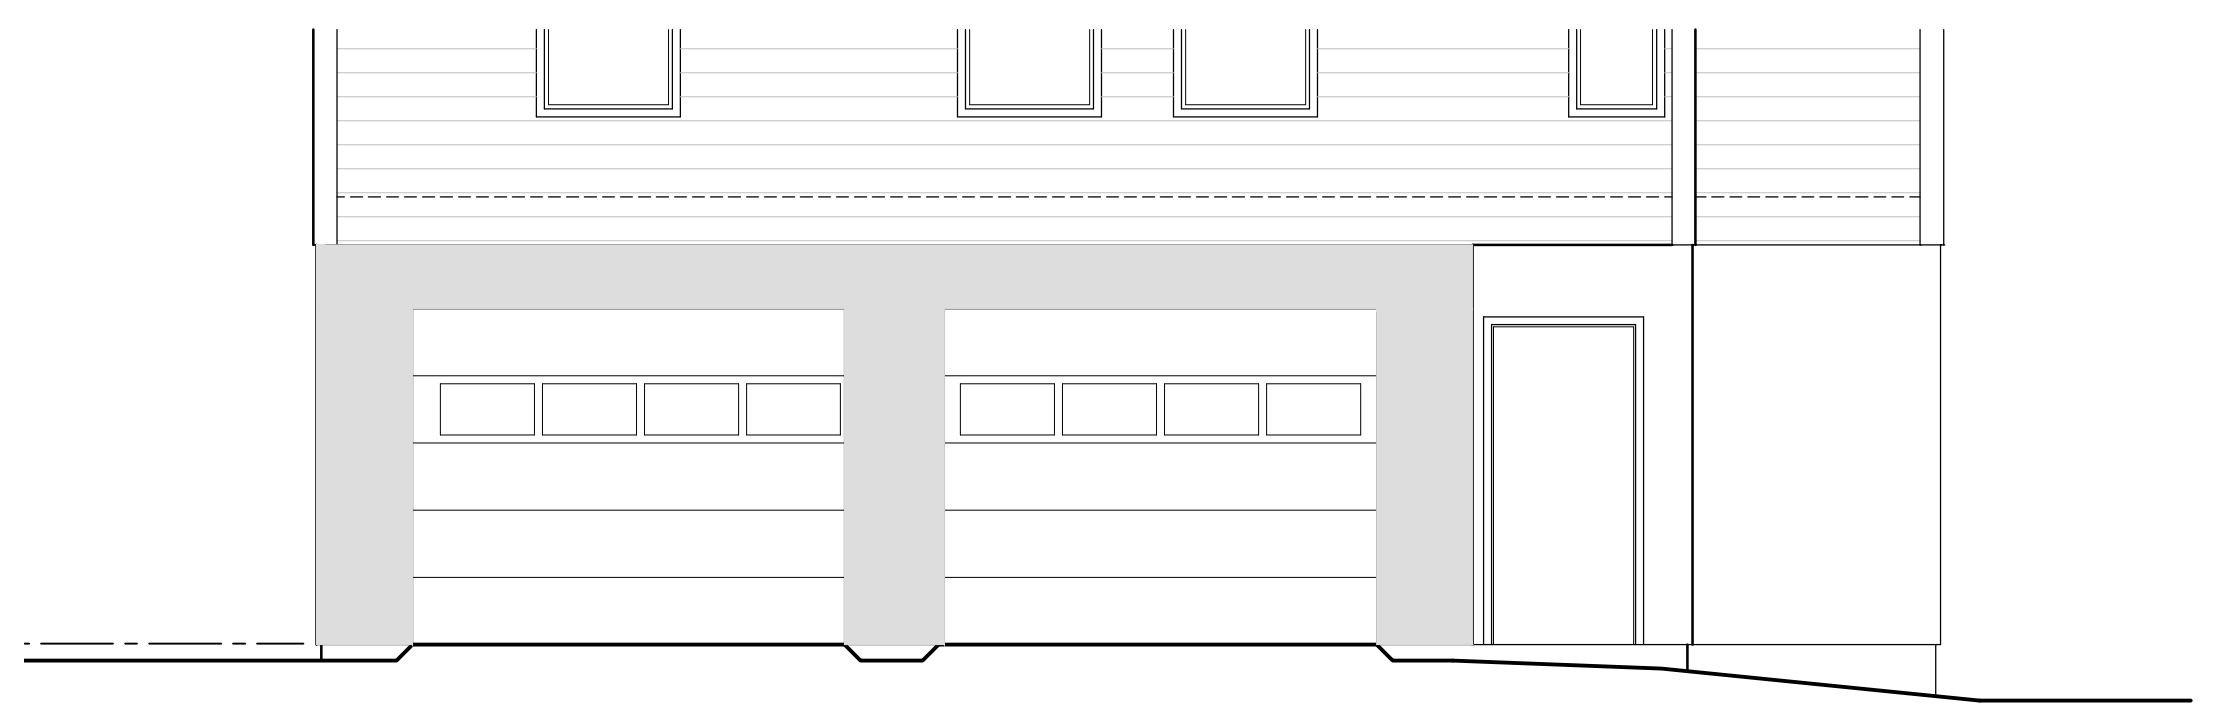

**'STRONG' WALL LOCATION EXTERIOR**  
SCALE: 1/4" = 1'-0"

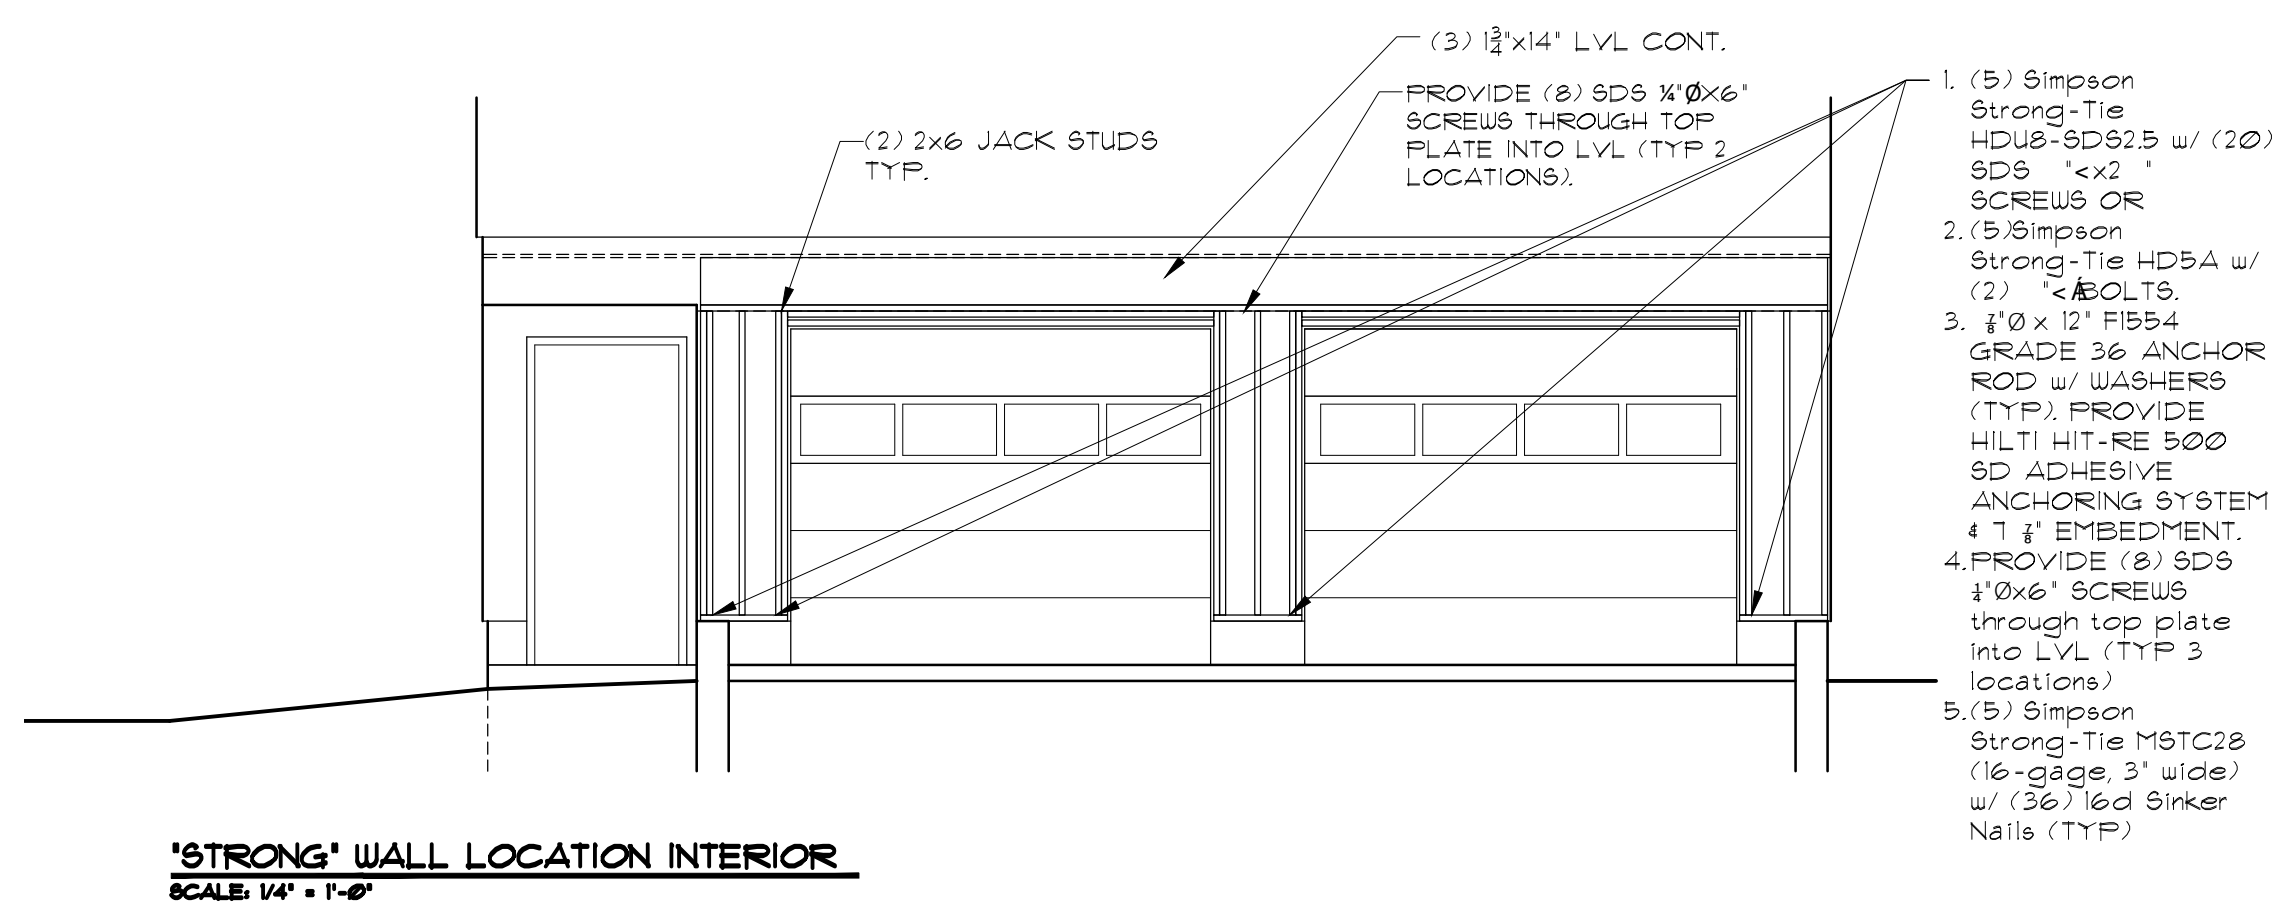

**'STRONG' WALL LOCATION INTERIOR**  
SCALE: 1/4" = 1'-0"

Rev.	Date	Remark
A	09-13-11	Issued for pricing
B	10-13-11	Issued for Permitting
C	01-23-12	RE-issued for Permitting

CODE: IBC 2009  
TOWN: Portland  
DATE: 09-13-11  
SCALE: as noted  
DESIGNED: LC  
DRAWN: JJO  
WALL SECTIONS DETAILS  
FILE:  
SHEET: A3.03