


IF THIS SHEET IS NOT 24 X 36 IT IS A REDUCED SCALE PRINT - SCALE ACCORDINGLY

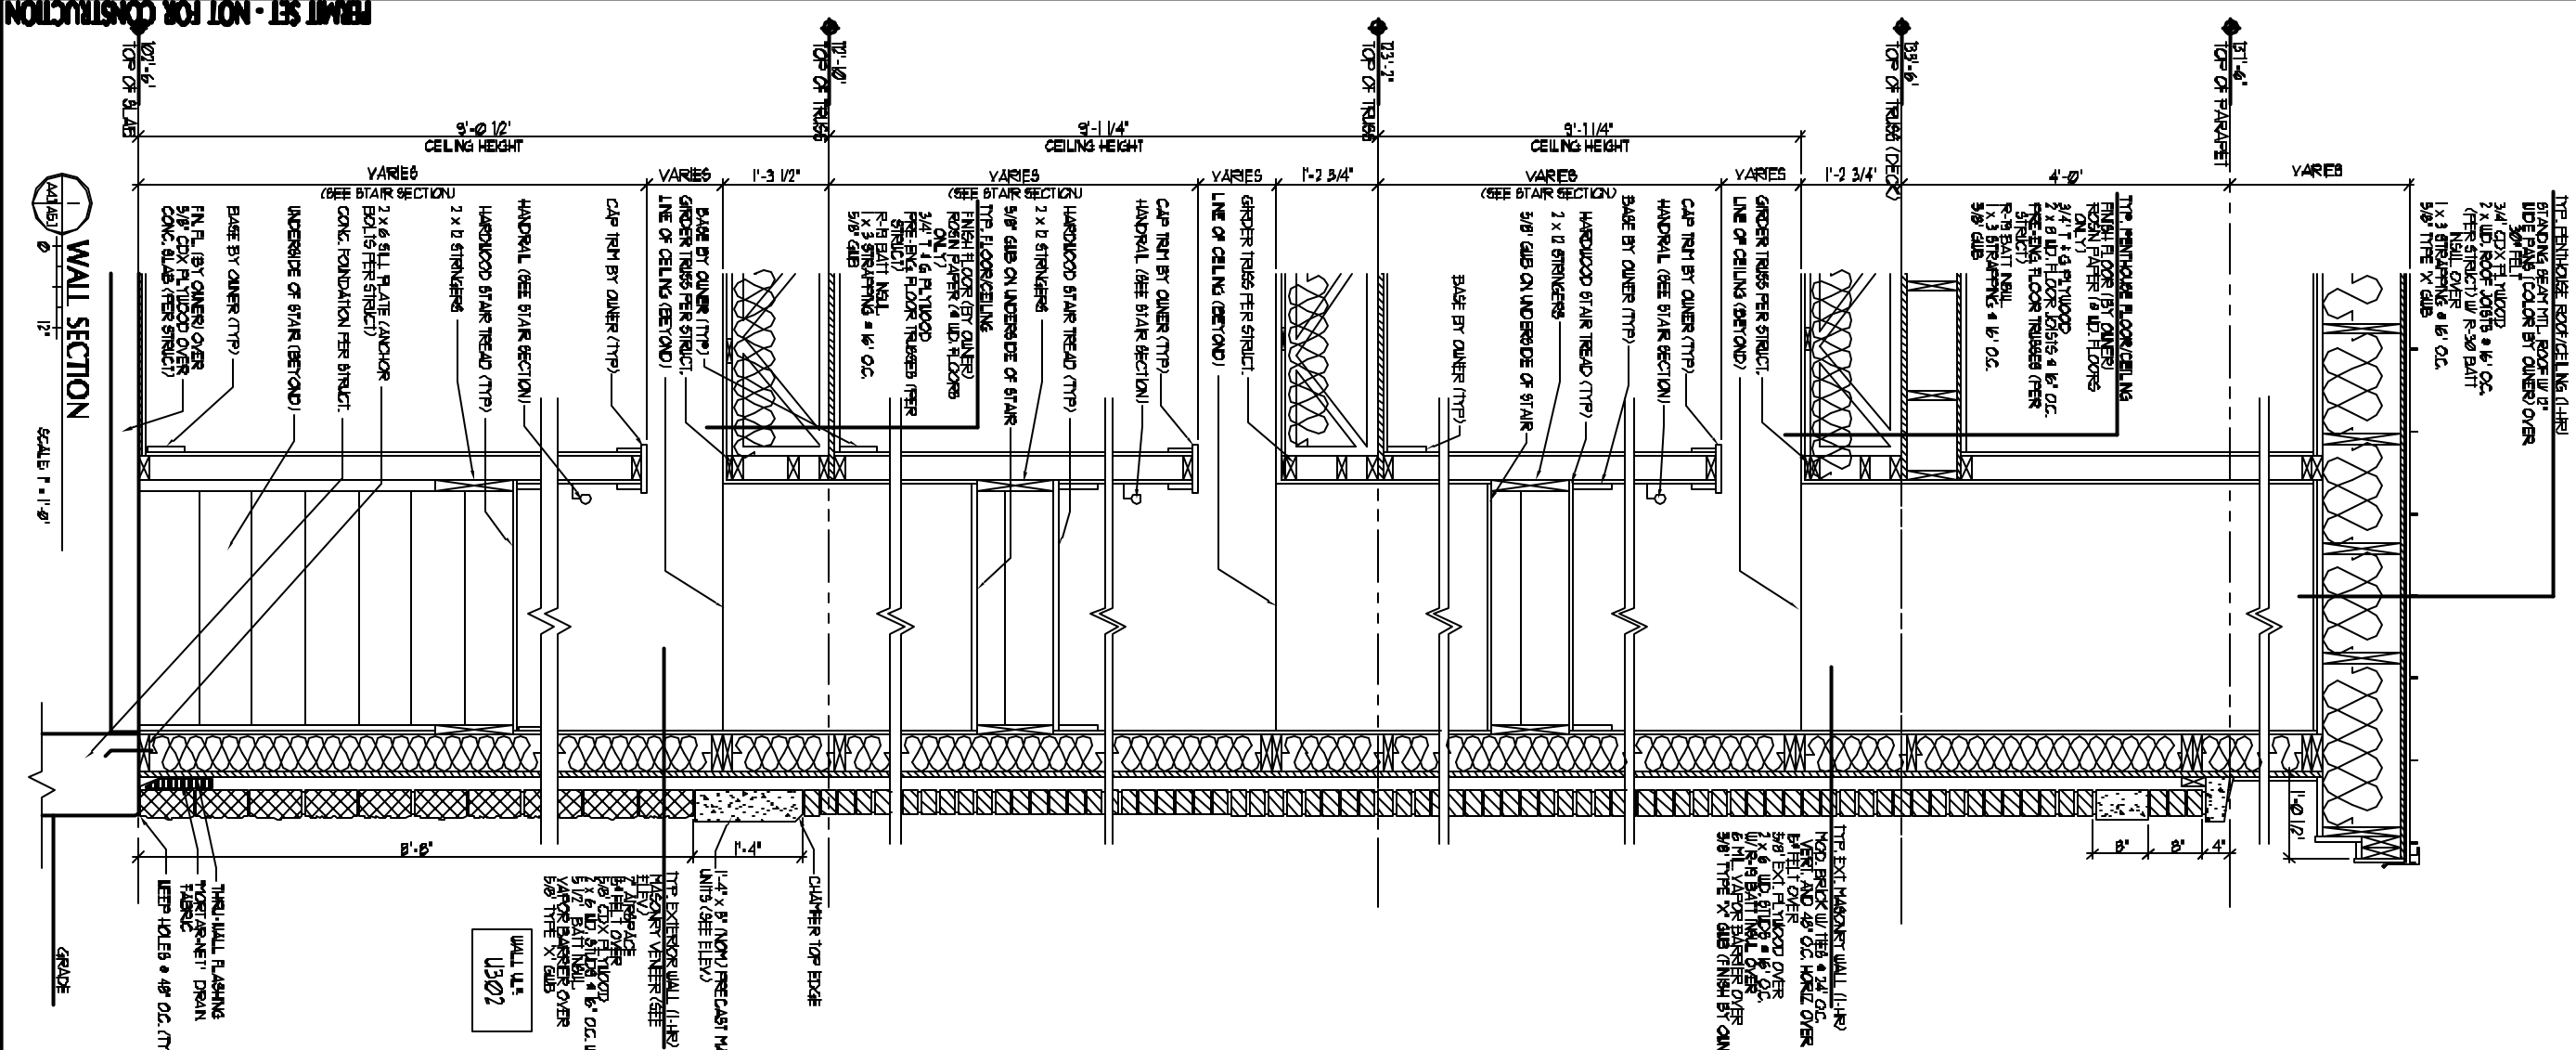

TOP FINISH: ROOF CEILING (LHR)
 STANDING SEAM MET. ROOF OVER
 5/8" W. GALV.
 3/4" CDX PLYWOOD
 2 x 8 UD. ROOF JOISTS @ 16' O.C.
 (PER STRUCT. W/ R-30 BATT
 INSUL. OVER)
 1/2" OSB
 1/2" x 6" MASONRY @ 16' O.C.
 5/8" W. GALV.
 1/2" x 6" GIB

TOP FINISH: FLOOR/CEILING
 FINISH FLOOR (BY OWNER)
 ROOF PAPER (2 UD. FLOORS
 ONLY)
 3/4" T & G PLYWOOD
 2 x 8 UD. FLOOR JOISTS @ 16' O.C.
 PRE-ENG. FLOOR TRUSS (PER
 STRUCT.)
 R-19 BATT INSUL.
 1/2" x 6" STRAPPING @ 16' O.C.
 5/8" W. GALV.

TOP EXTERIOR MASONRY WALL (LHR)
 TOP FINISH: 1/2" OSB @ 16' O.C.
 1/2" x 6" MASONRY @ 16' O.C.
 5/8" W. GALV. OVER
 5/8" EXT. FLOOR OVER
 1/2" x 6" UD. BLDG @ 16' O.C.
 5/8" W. GALV. OVER
 5/8" EXT. MASONRY OVER
 5/8" W. GALV. FINISH BY OWNER

WALL U.L. U302
 1/2" x 6" (NON) PRECAST MASONRY
 UNITS (SEE ELEV.)
 CLAMBER TOP EDGE
 TOP EXTERIOR MASONRY WALL (LHR)
 MASONRY VENEER (SEE
 ELEV.)
 5/8" W. GALV.
 5/8" EXT. FLOOR OVER
 1/2" x 6" UD. BLDG @ 16' O.C. W/
 5/8" W. GALV. OVER
 5/8" EXT. MASONRY OVER
 5/8" W. GALV.

1 WALL SECTION
 SCALE: 1/8" = 1'-0"

A5.1

Project No.	AD06
Project Name	44 FEDERAL STREET
Client	44 FEDERAL STREET CONDOMINIUMS
Scale	1/8" = 1'-0"
Author	[Redacted]
Checker	[Redacted]
DATE	DATE
1 1-1-05	REVISION SET
2 6-9-05	REVISION SET
3 1-2-06	REVISION SET

44 FEDERAL STREET
 CONDOMINIUMS
 44 FEDERAL STREET
 Portland, Maine 04101

ARCHITECTURE
 65 NEWBURY STREET
 PORTLAND, ME 04101
 207.761.9000
 fax: 207.761.2010
 info@partlltyrch.com