

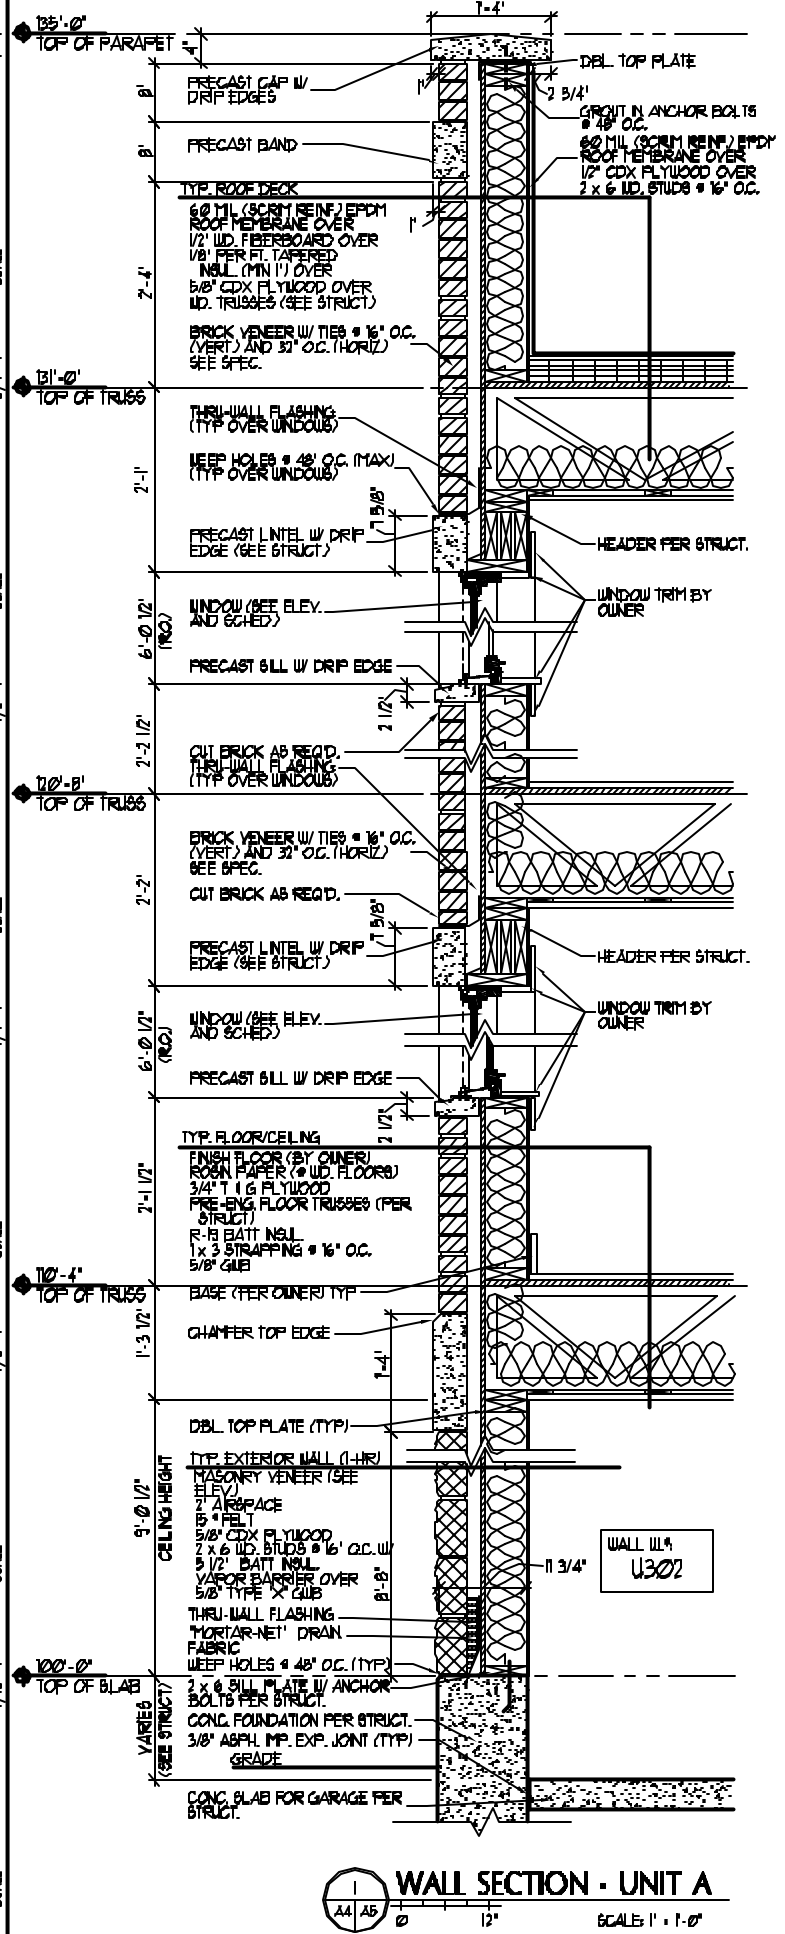



IF THIS SHEET IS NOT 24 X 36 IT IS A REDUCED SCALE PRINT - SCALE ACCORDINGLY

 

1 WALL SECTION - UNIT A
SCALE: 1\"/>

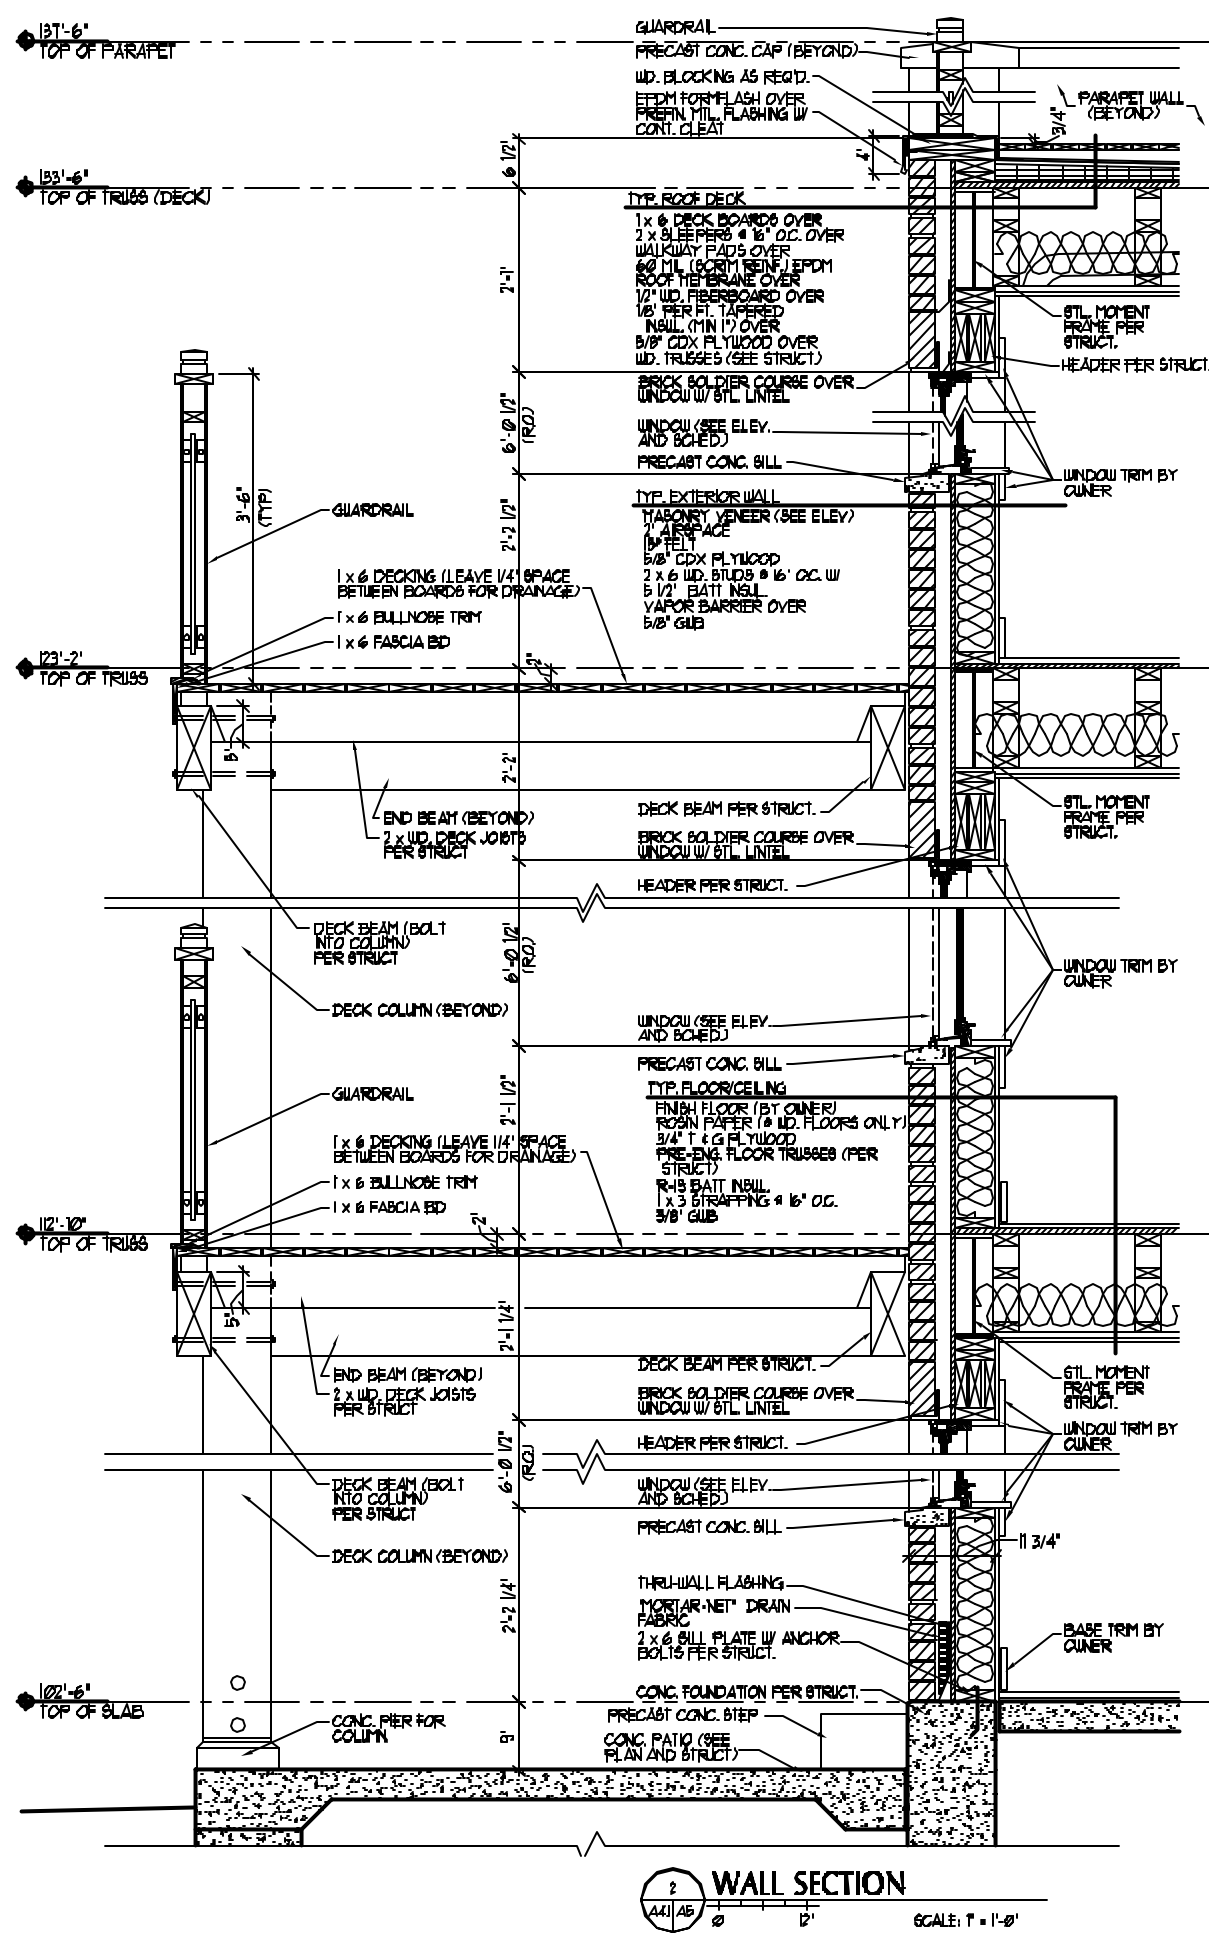


2 WALL SECTION
SCALE: 1\"/>

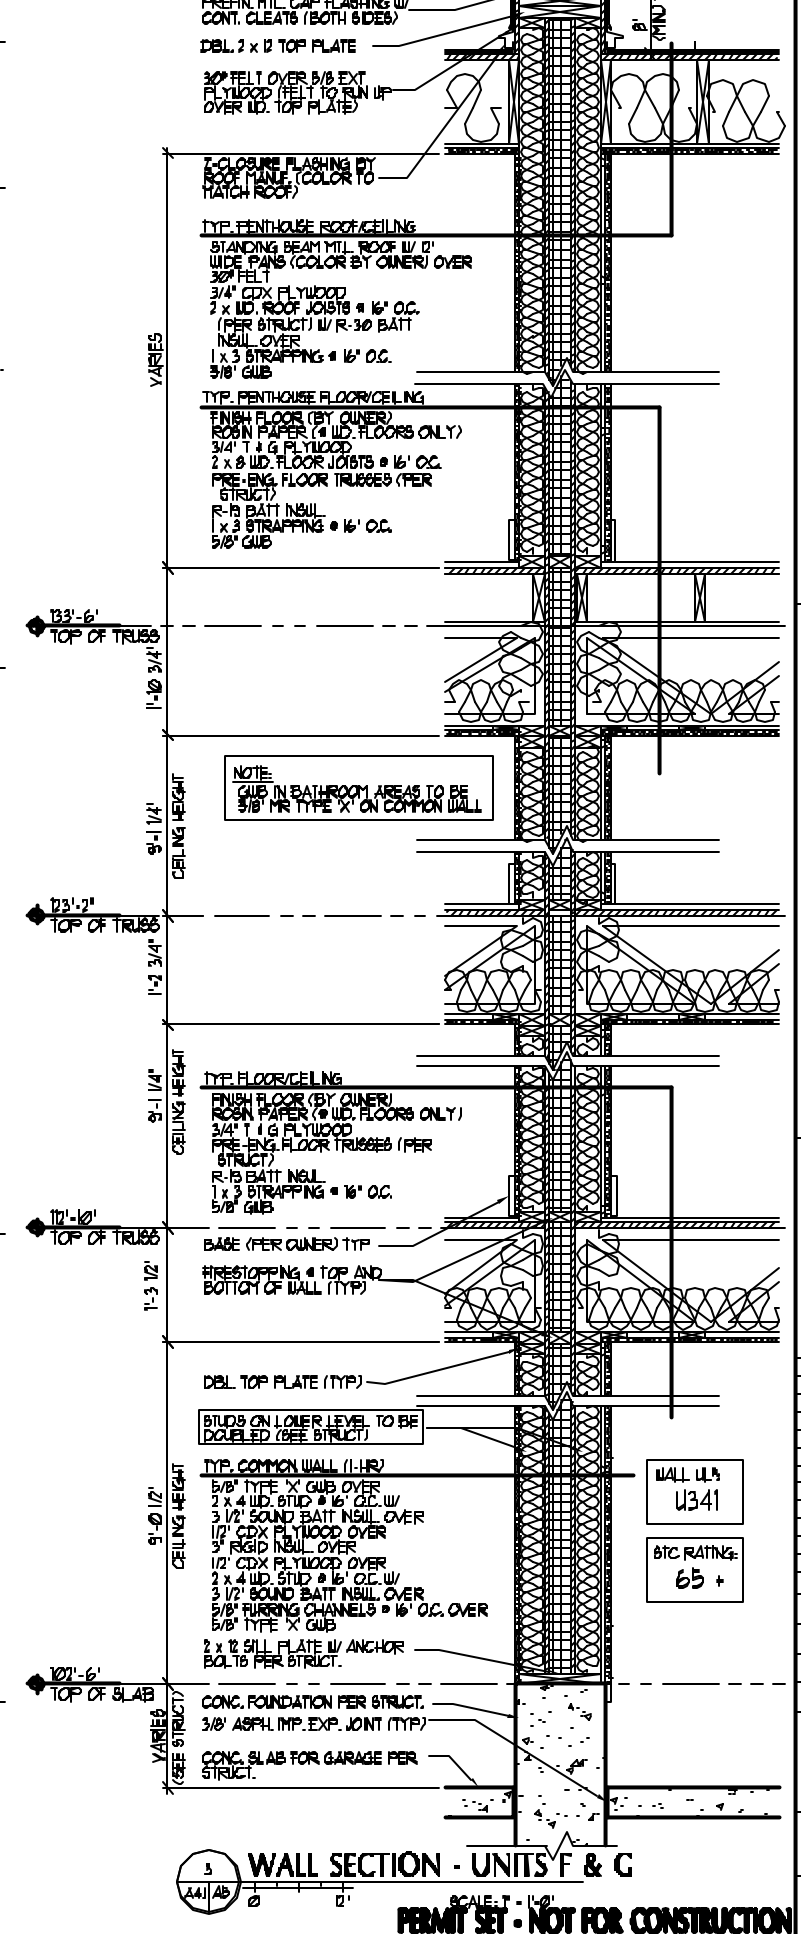

3 WALL SECTION - UNITS F & G
SCALE: 1\"/>

PERMIT SET - NOT FOR CONSTRUCTION

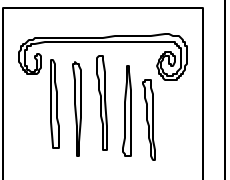

PORT CITY ARCHITECTURE

65 NEWBURY STREET
PORTLAND, ME 04101
207.761.9000
fax: 207.761.2010
info@portcityarch.com

CONSULTANTS:

44 FEDERAL STREET CONDOMINIUMS

44 FEDERAL STREET
Portland, Maine 04101

NO.	DATE	REVISIONS
2	11-10-05	PERMIT SET
1	6-3-05	REVIEW SET
#	DATE	DESCRIPTION
REVISIONS		
Drawn	MC	Date Issued
Checked	ACH	Date - Year
Project Number	04106	
Drawing Scale		
SHEET NAME		
WALL SECTIONS		
Drawn By	MC	
Checked By	ACH	
A5		