
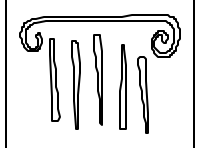
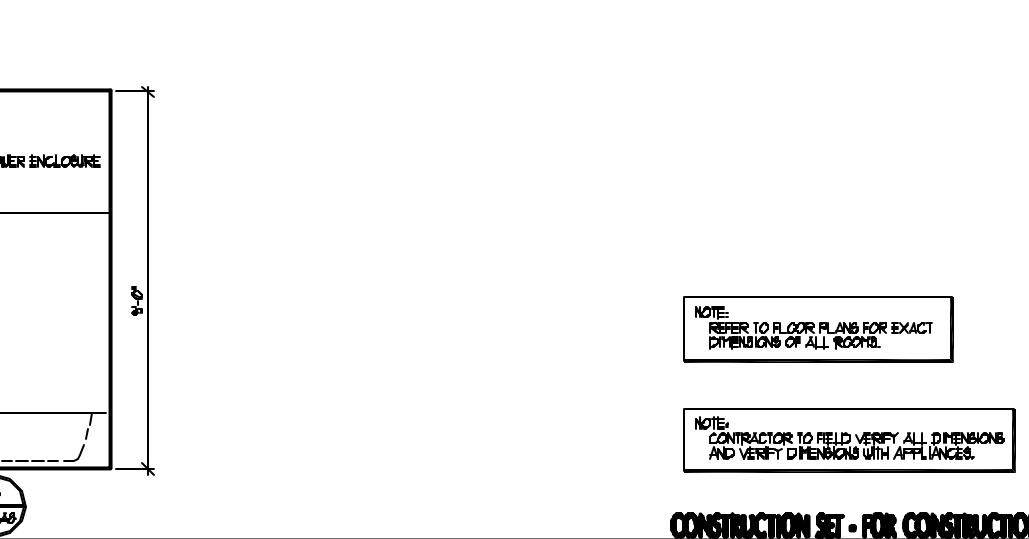
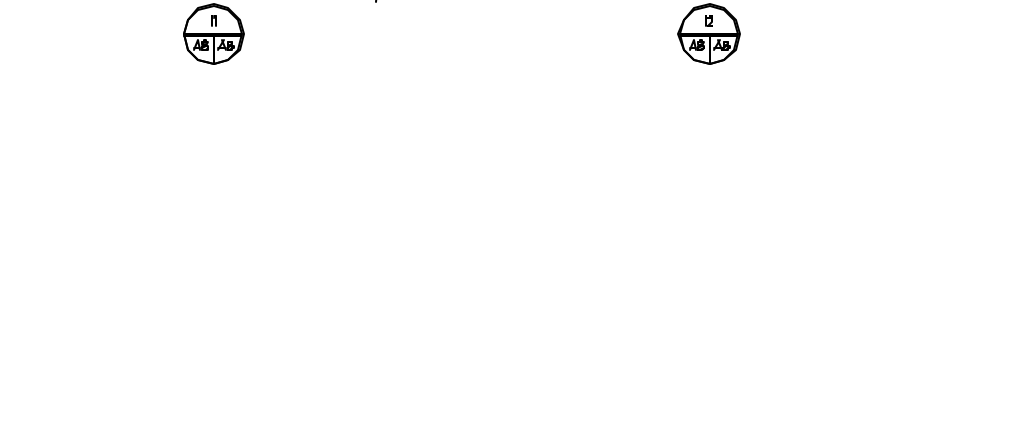
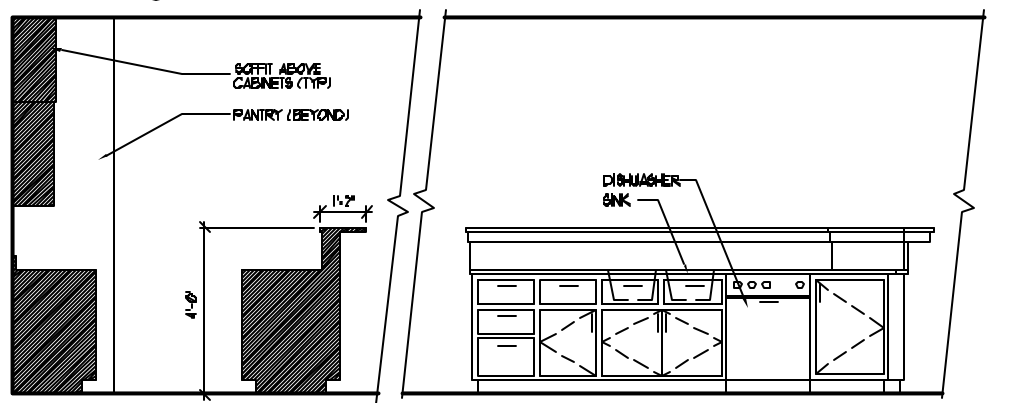
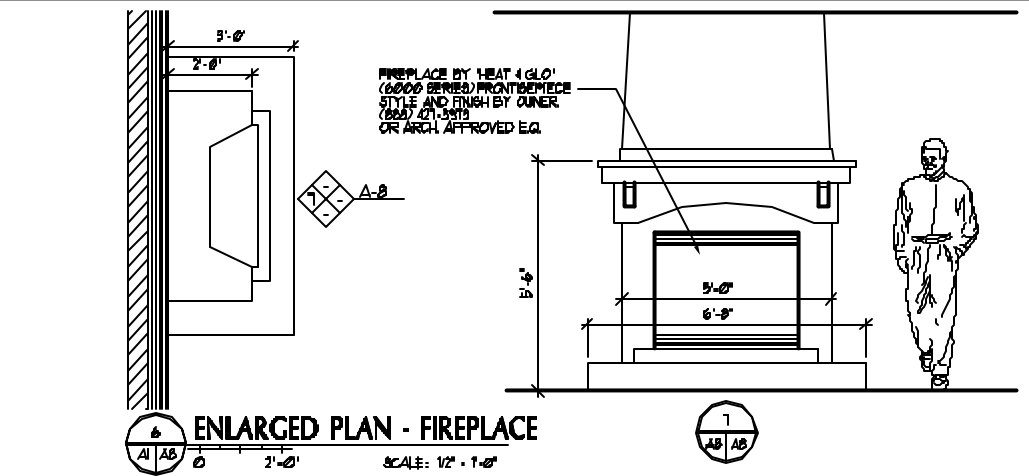
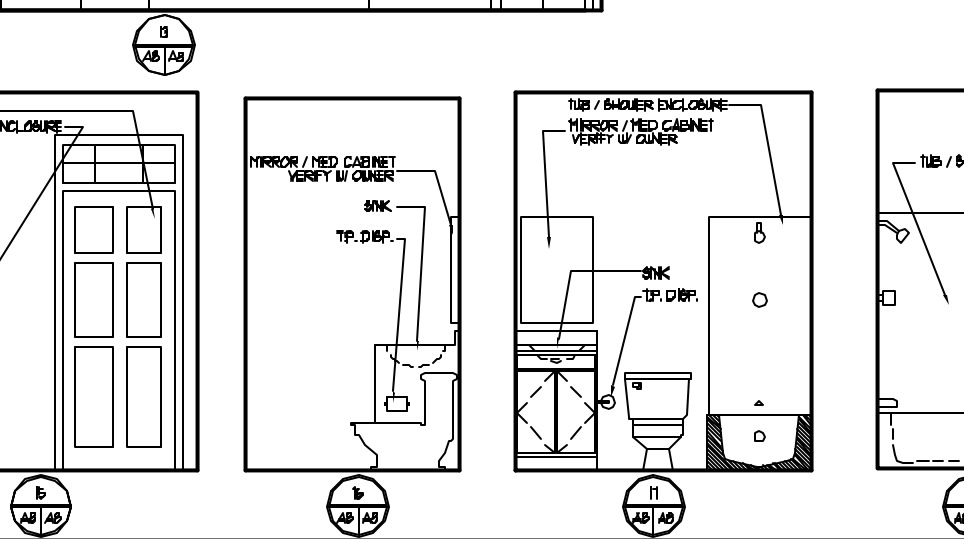
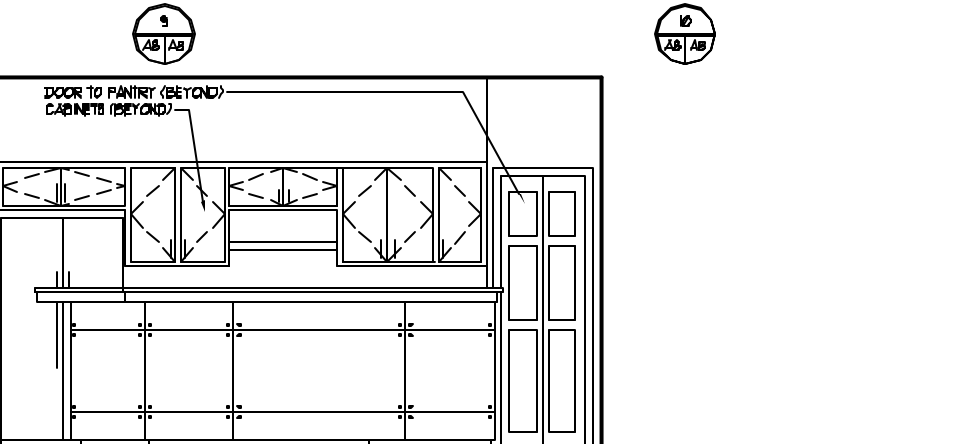
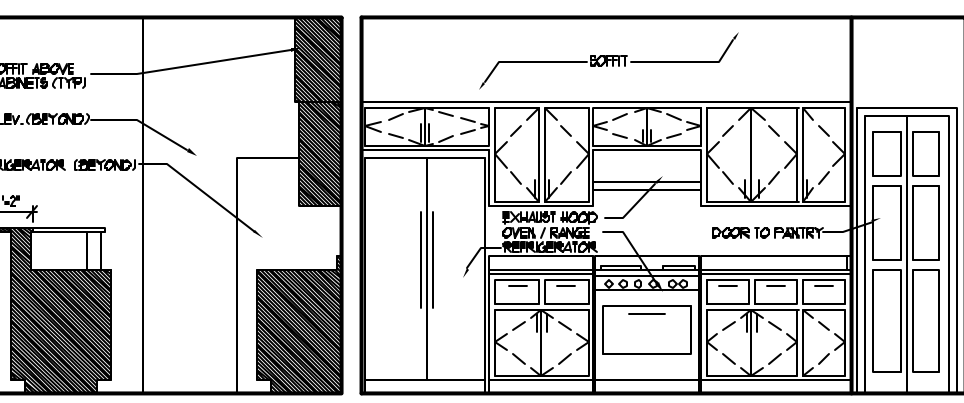
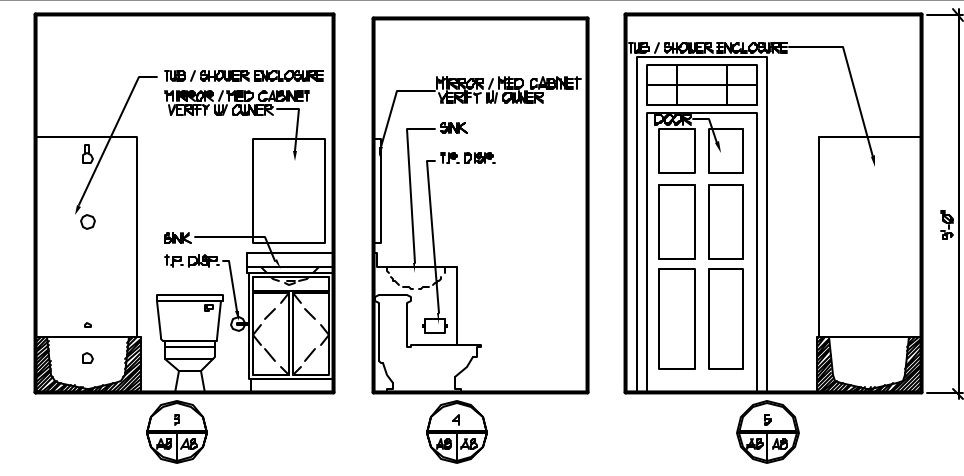
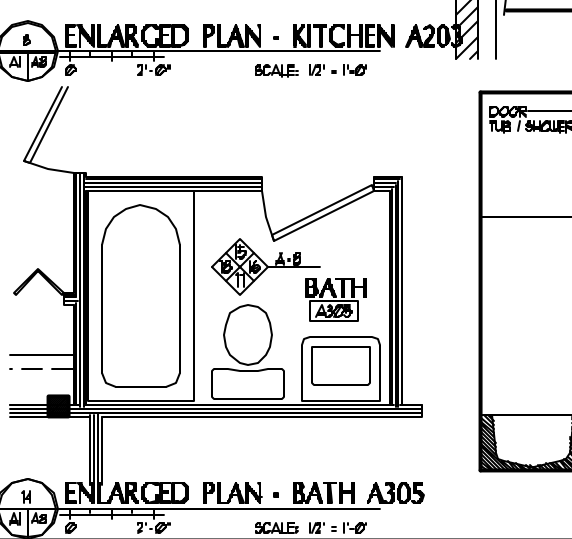
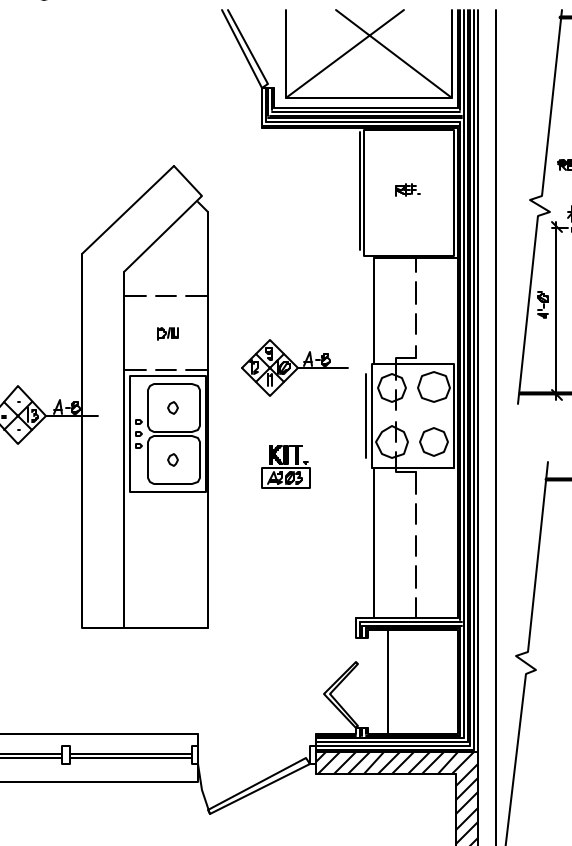


IF THIS SHEET IS NOT 24 X 36 IT IS A REDUCED SCALE PRINT - SCALE ACCORDINGLY

SCALE 1/8"=1'-0"
 SCALE 1/4"=1'-0"
 SCALE 1/2"=1'-0"
 SCALE 3/4"=1'-0"
 SCALE 1"=1'-0"

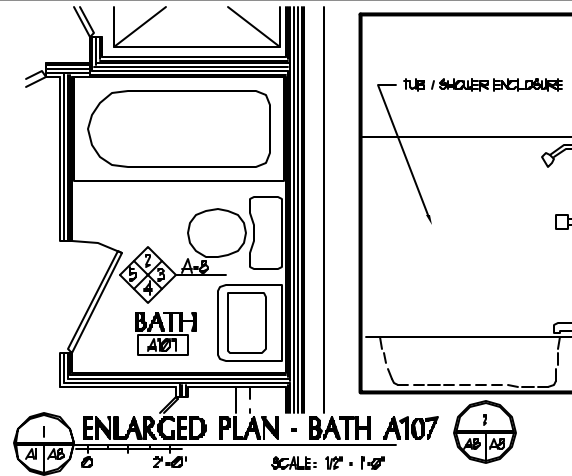

PORT CITY ARCHITECTURE

85 NEWBURY STREET
 PORTLAND, ME 04101
 207.781.9000
 fax 207.781.2010
 info@portcityarch.com

CONSULTANTS:

44 FEDERAL STREET CONDOMINIUMS

44 FEDERAL STREET
 Portland, Maine 04101

3	8-15-25	CONSTRUCTION SET
2	7-11-25	PERMIT SET
1	6-9-25	REVIEW SET

4 DATE DESCRIPTION REVISIONS

Date Issued Date - Year

Project Number 2426

Drawing Scale

SHEET NAME

INTERIOR ELEV. - UNIT A

Drawn By MC

Checked By ACH

A8

NOTE: REFER TO FLOOR PLANS FOR EXACT DIMENSIONS OF ALL ROOMS.

NOTE: CONTRACTOR TO FIELD VERIFY ALL DIMENSIONS AND VERIFY DIMENSIONS WITH APPLIANCES.

CONSTRUCTION SET - FOR CONSTRUCTION