




IF THIS SHEET IS NOT 24 X 36 IT IS A REDUCED SCALE PRINT - SCALE ACCORDINGLY

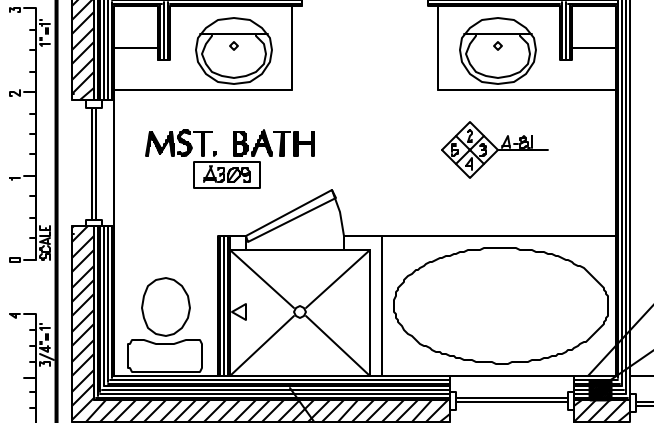


ENLARGED PLAN - BATH A309
SCALE: 1/2" = 1'-0"

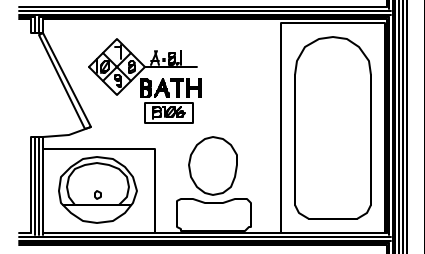


ENLARGED PLAN - BATH B106
SCALE: 1/2" = 1'-0"

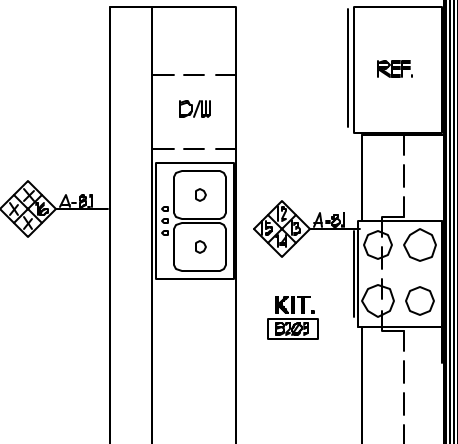


ENLARGED PLAN - KITCHEN B203
SCALE: 1/2" = 1'-0"

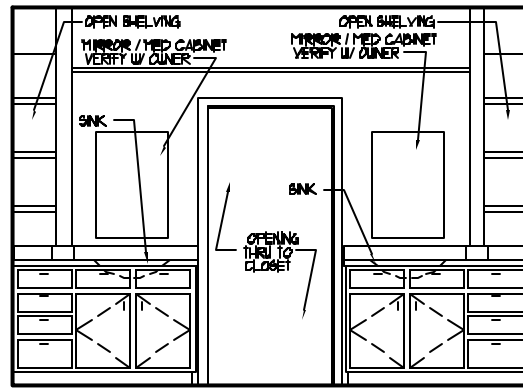


2
A-B1 | A-B1

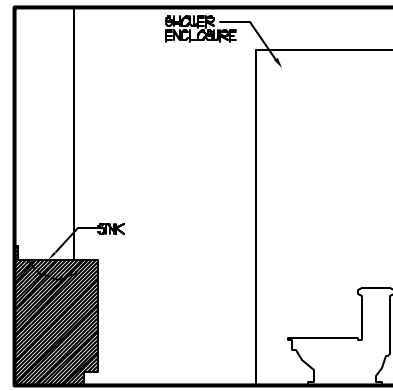


3
A-B1 | A-B1

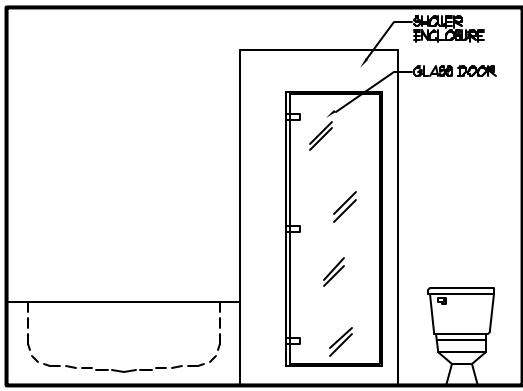


4
A-B1 | A-B1

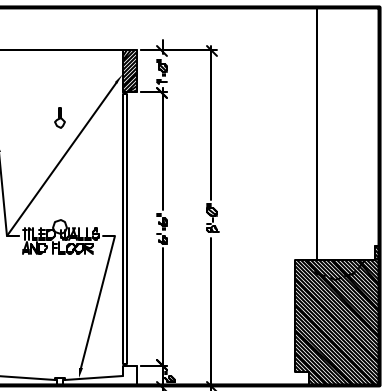


5
A-B1 | A-B1

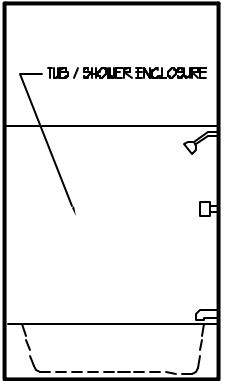


1
A-B1 | A-B1

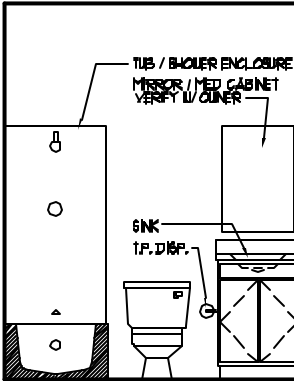


8
A-B1 | A-B1

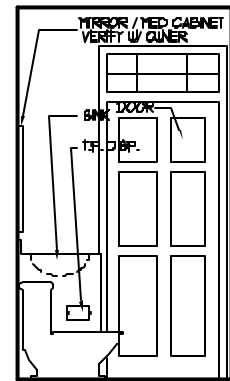


5
A-B1 | A-B1

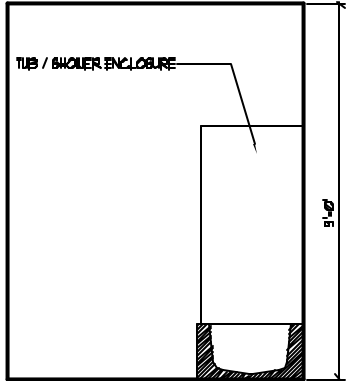


10
A-B1 | A-B1

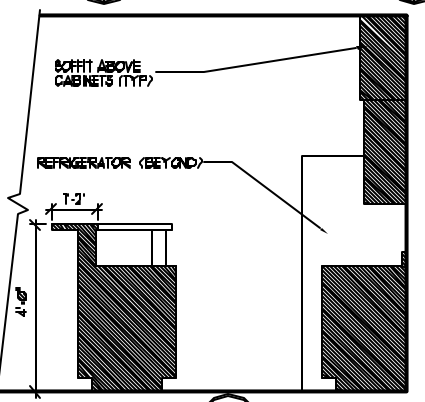


12
A-B1 | A-B1

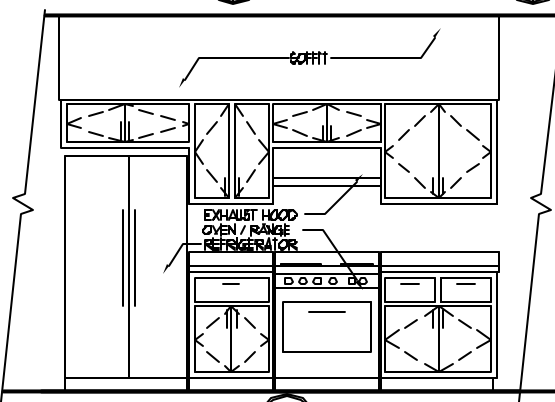


13
A-B1 | A-B1

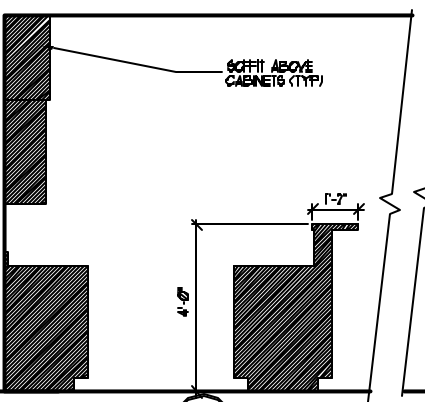


14
A-B1 | A-B1

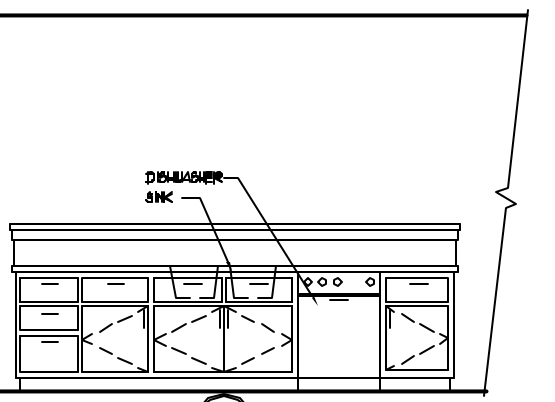


15
A-B1 | A-B1

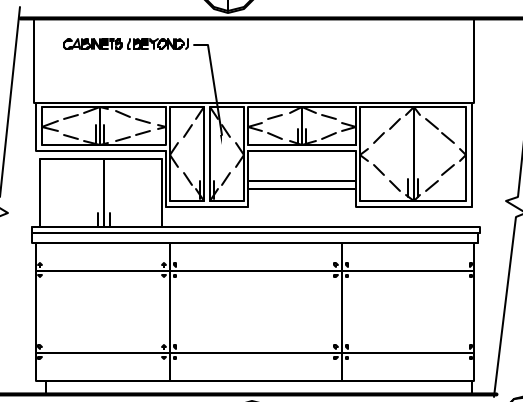


16
A-B1 | A-B1

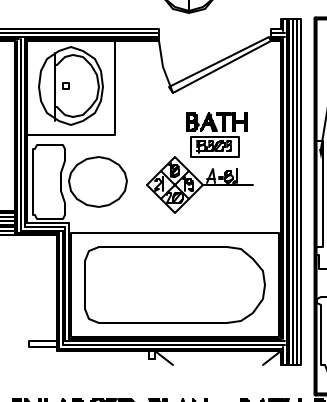


ENLARGED PLAN - BATH B303
SCALE: 1/2" = 1'-0"

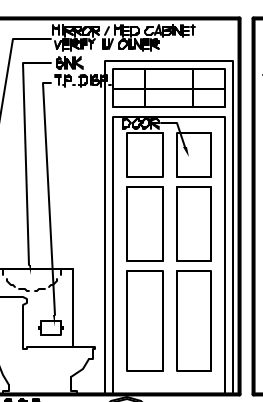


17
A-B1 | A-B1

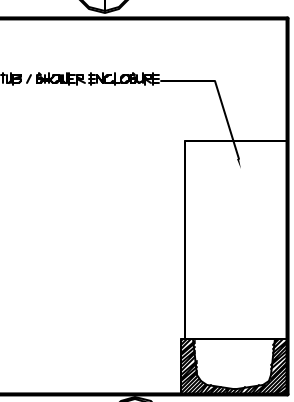

18
A-B1 | A-B1

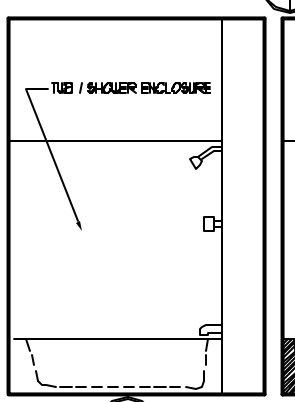


20
A-B1 | A-B1

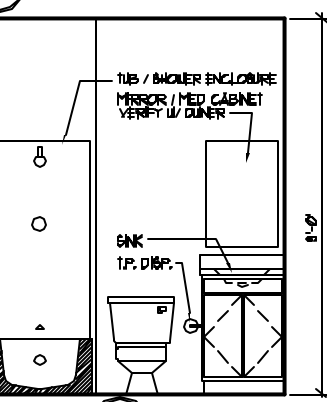

21
A-B1 | A-B1

NOTE: REFER TO FLOOR PLANS FOR EXACT DIMENSIONS OF ALL ROOMS.

NOTE: CONTRACTOR TO FIELD VERIFY ALL DIMENSIONS AND VERIFY DIMENSIONS WITH APPLIANCES.

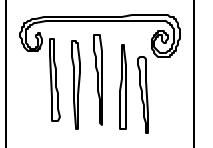

PORT CITY ARCHITECTURE

85 NEWBURY STREET
PORTLAND, ME 04101
207.781.9000
fax 207.781.2010
info@portcityarch.com

CONSULTANTS:

44 FEDERAL STREET CONDOMINIUMS

44 FEDERAL STREET
Portland, Maine 04101

3	8-15-25	CONSTRUCTION SET
2	1-11-25	PERMIT SET
1	6-9-25	REVIEW SET

4 DATE DESCRIPTION REVISIONS

Date Issued Date - Year

Project Number 2426

Drawing Scale

HEET NAME

INTERIOR ELEV. UNITS A & B

Drawn By

MC

Checked By

ACH

A8.1

CONSTRUCTION SET - FOR CONSTRUCTION