

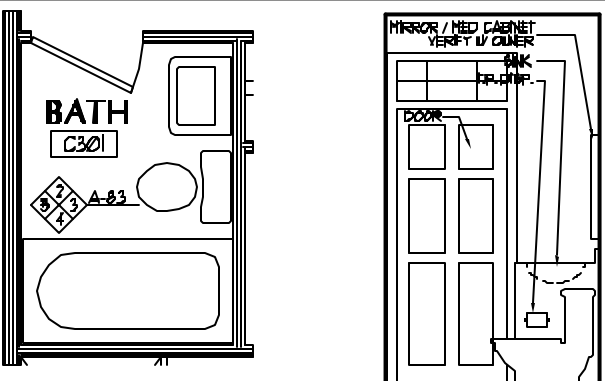


IF THIS SHEET IS NOT 24 X 36 IT IS A REDUCED SCALE PRINT - SCALE ACCORDINGLY

 


ENLARGED PLAN - BATH C301


SCALE: 1/2" = 1'-0"

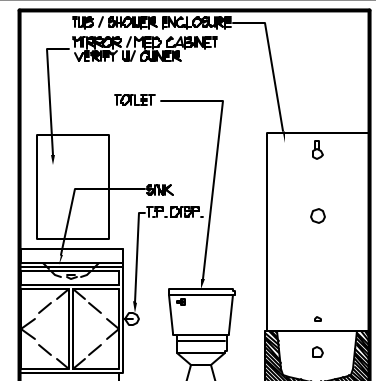


3

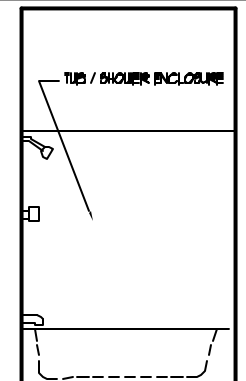

4

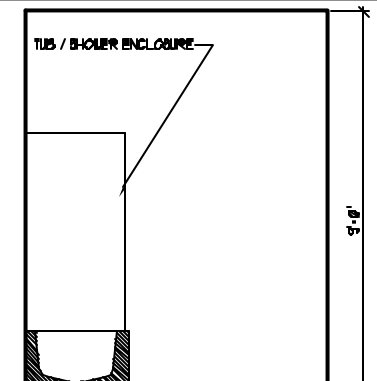


5

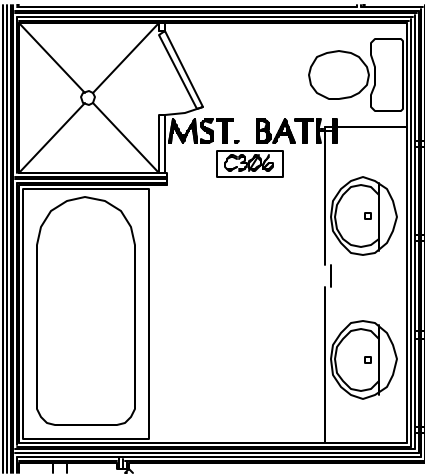


ENLARGED PLAN - BATH C306


SCALE: 1/2" = 1'-0"

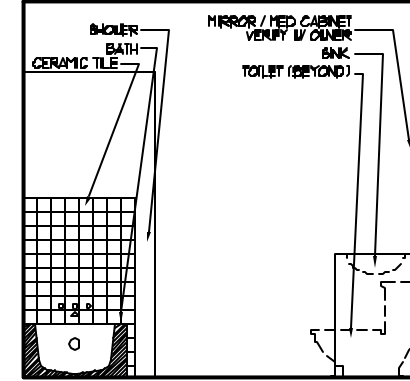


7

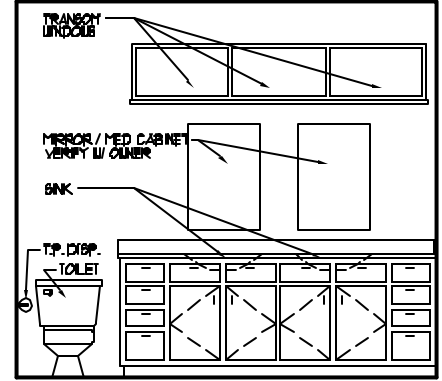

8

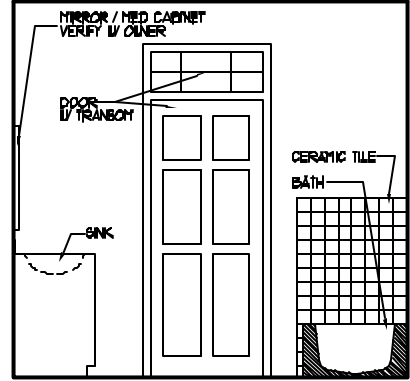


9

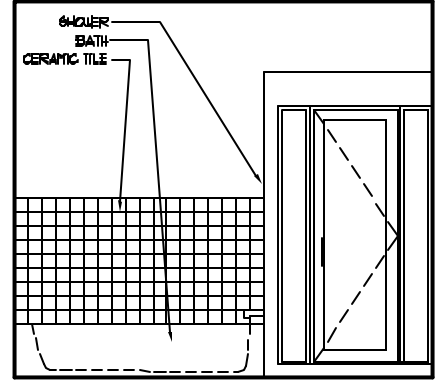

10

NOTE: REFER TO FLOOR PLANS FOR EXACT DIMENSIONS OF ALL ROOMS.

NOTE: CONTRACTOR TO FIELD VERIFY ALL DIMENSIONS AND VERIFY DIMENSIONS WITH APPLIANCES.

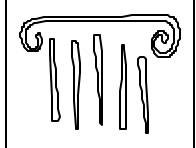

PORT CITY ARCHITECTURE

85 NEWBURY STREET
PORTLAND, ME 04101
207.781.9000
fax: 207.781.2010
info@portcityarch.com

CONSULTANTS:

44 FEDERAL STREET CONDOMINIUMS

44 FEDERAL STREET
Portland, Maine 04101

3	8-15-06	CONSTRUCTION SET
2	7-11-06	PERMIT SET
1	6-9-06	REVIEW SET

4 DATE DESCRIPTION REVISIONS

Date Issued Date - Year

Project Number 0406

Drawing Scale

SHEET NAME
INTERIOR
ELEV.
UNIT C

Drawn By
MC
Checked By
ACH

A8.3

CONSTRUCTION SET - FOR CONSTRUCTION