


IF THIS SHEET IS NOT 24 X 36 IT IS A REDUCED SCALE PRINT - SCALE ACCORDINGLY

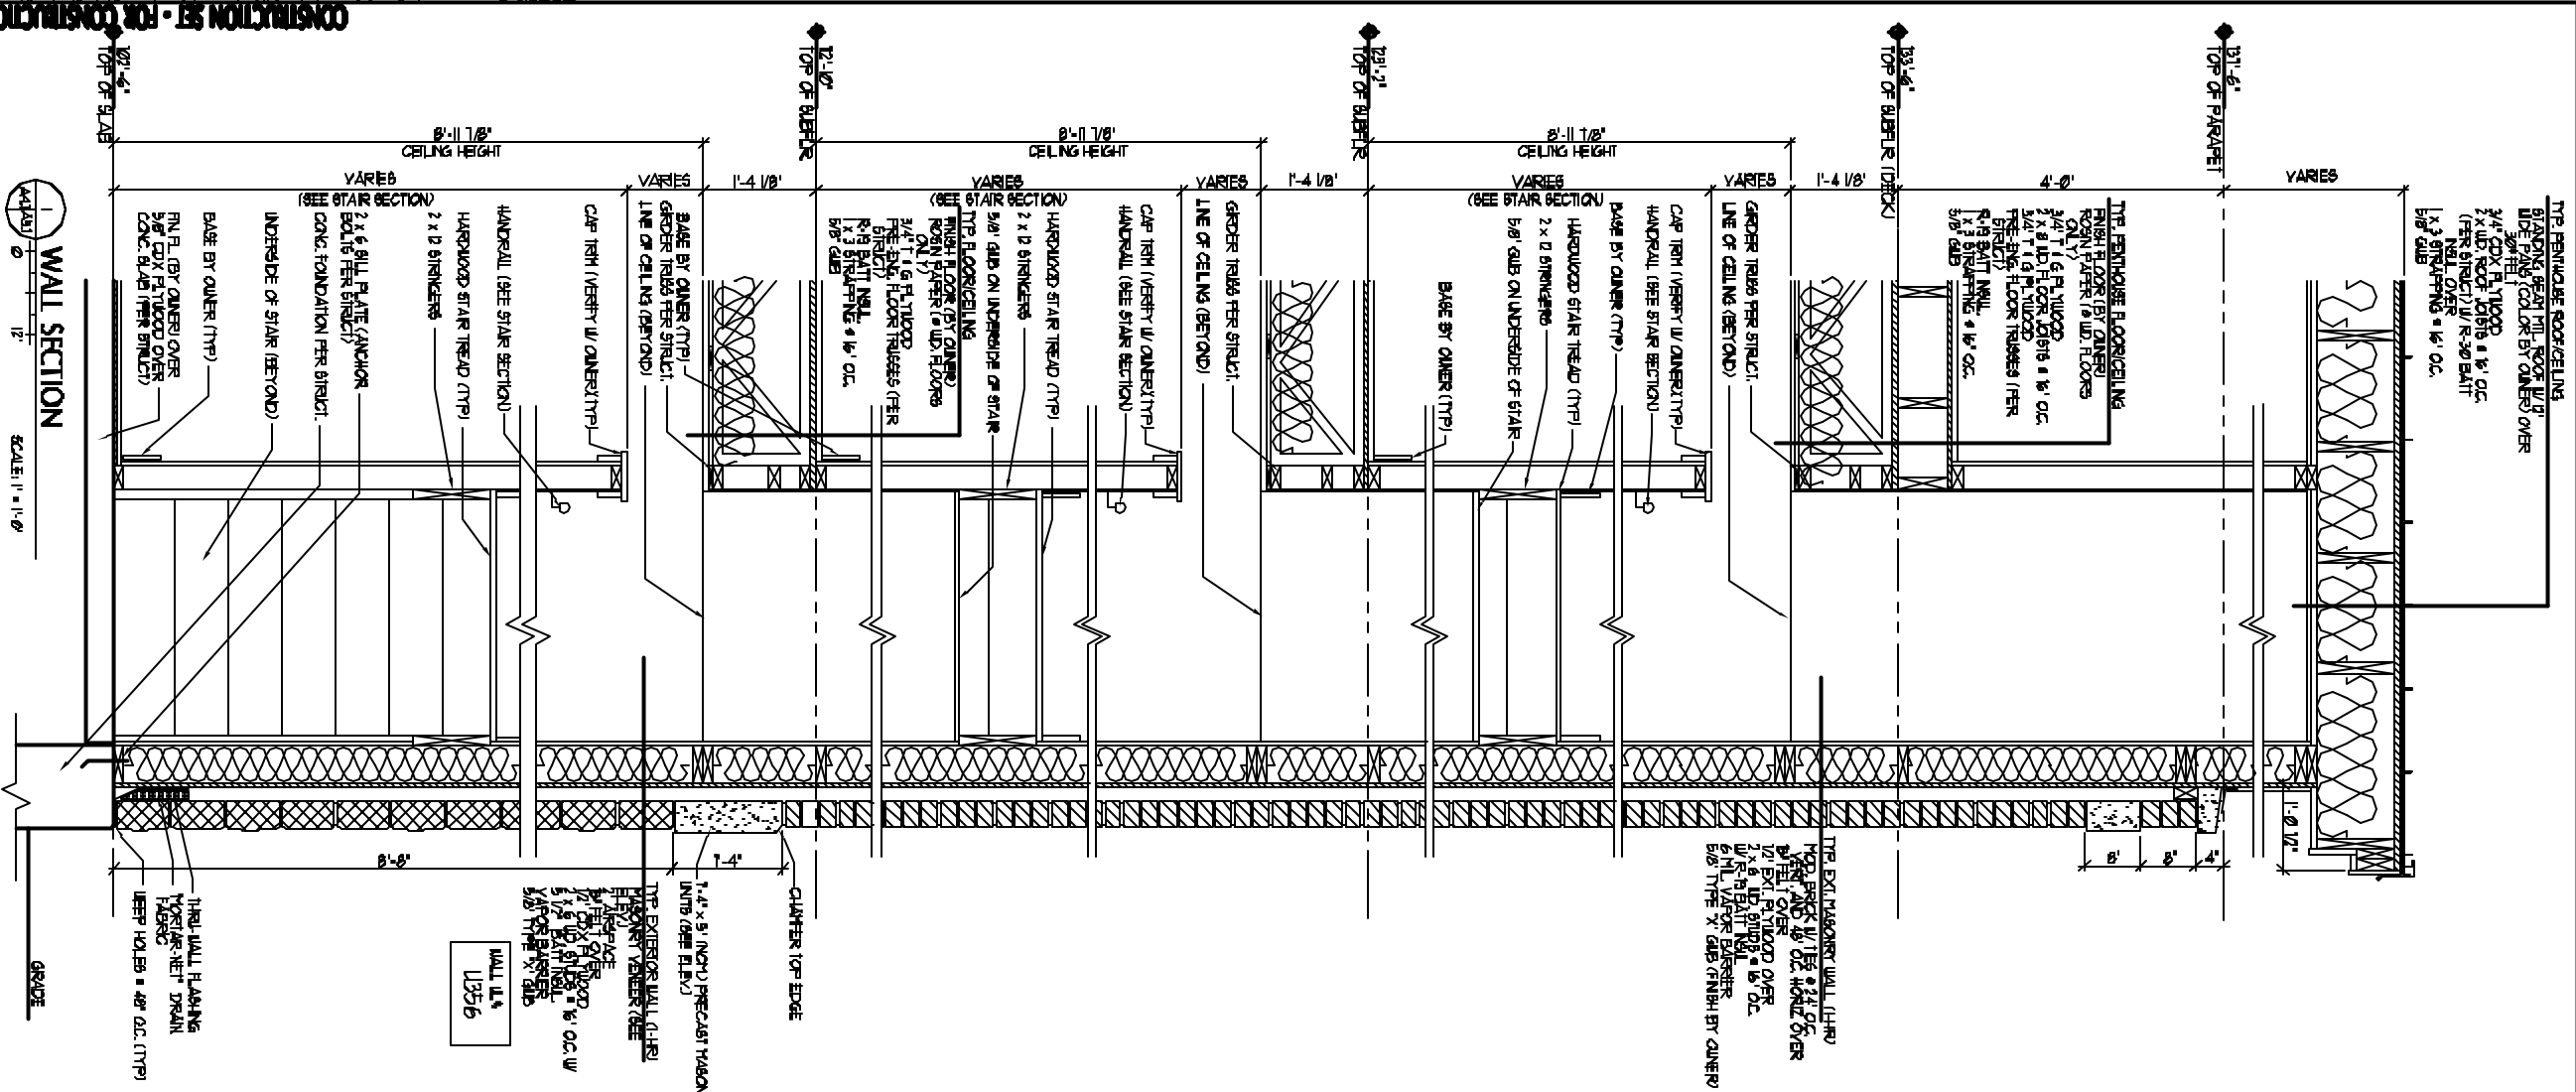

1 WALL SECTION
SCALE: 1" = 1'-0"

| | | 65 NEWBURY STREET PORTLAND, ME 04101 207.761.8000 fax: 207.761.2010 info@partq.com | | | | | | | | | | | | |
|--|---|--|------|-------------|---|--------|-----------|---|--------|------------|---|-------|------------------|--|
| P@RT + Q TY ARCHITECTURE | CONSULTANTS | 44 FEDERAL STREET CONDOMINIUMS Portland, Maine 04101 | | | | | | | | | | | | |
| A5.1 Drawn By: TC Checked By: ACH | REVISIONS <table border="1"> <tr> <th>NO.</th> <th>DATE</th> <th>DESCRIPTION</th> </tr> <tr> <td>1</td> <td>6-9-09</td> <td>PERIT SET</td> </tr> <tr> <td>2</td> <td>1-1-09</td> <td>REVIEW SET</td> </tr> <tr> <td>3</td> <td>10-25</td> <td>CONSTRUCTION SET</td> </tr> </table> | NO. | DATE | DESCRIPTION | 1 | 6-9-09 | PERIT SET | 2 | 1-1-09 | REVIEW SET | 3 | 10-25 | CONSTRUCTION SET | Drawn By: TC Checked By: ACH Project Number: 0426 Date Issued: Date - Year Drawing Scale: 1/8" = 1'-0" |
| NO. | DATE | DESCRIPTION | | | | | | | | | | | | |
| 1 | 6-9-09 | PERIT SET | | | | | | | | | | | | |
| 2 | 1-1-09 | REVIEW SET | | | | | | | | | | | | |
| 3 | 10-25 | CONSTRUCTION SET | | | | | | | | | | | | |

COPYRIGHT: HOUSE OF REPRESENTATION BY THE DESIGNER OF THIS DOCUMENT. IT IS NOT PERMITTED TO REPRODUCE OR TRANSMIT IN ANY FORM OR BY ANY MEANS, ELECTRONIC OR MECHANICAL, INCLUDING PHOTOCOPYING, RECORDING, OR BY ANY INFORMATION STORAGE AND RETRIEVAL SYSTEM, WITHOUT THE WRITTEN PERMISSION OF PORT CITY ARCHITECTURE, P.A.