



30 THIRD FLOOR PLAN
All/All 0 8'-0" SCALE: 1/8" = 1'-0"

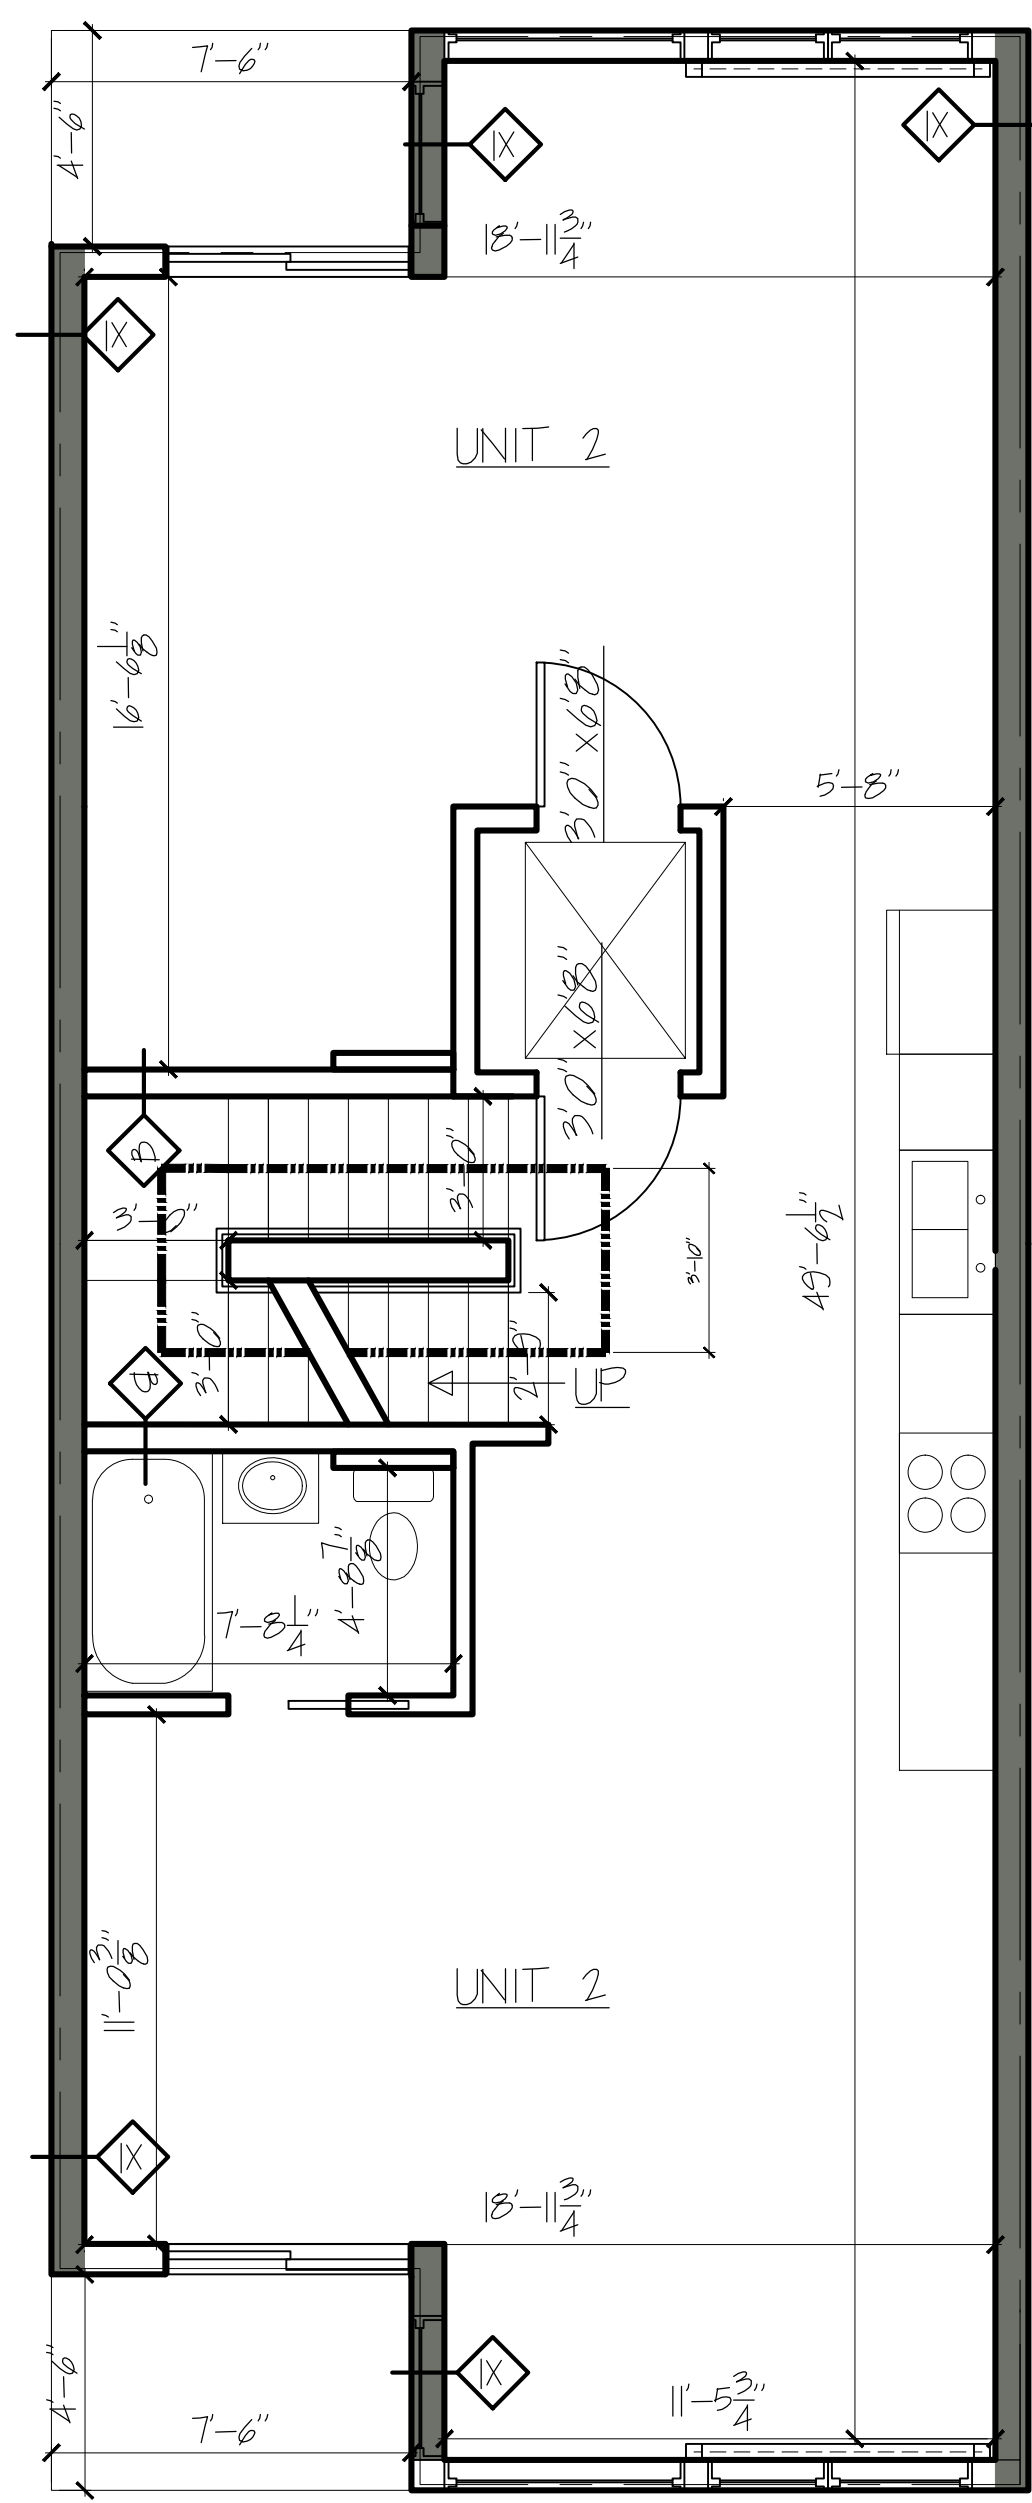

20 FOURTH FLOOR PLAN
All/All 0 8'-0" SCALE: 1/8" = 1'-0"

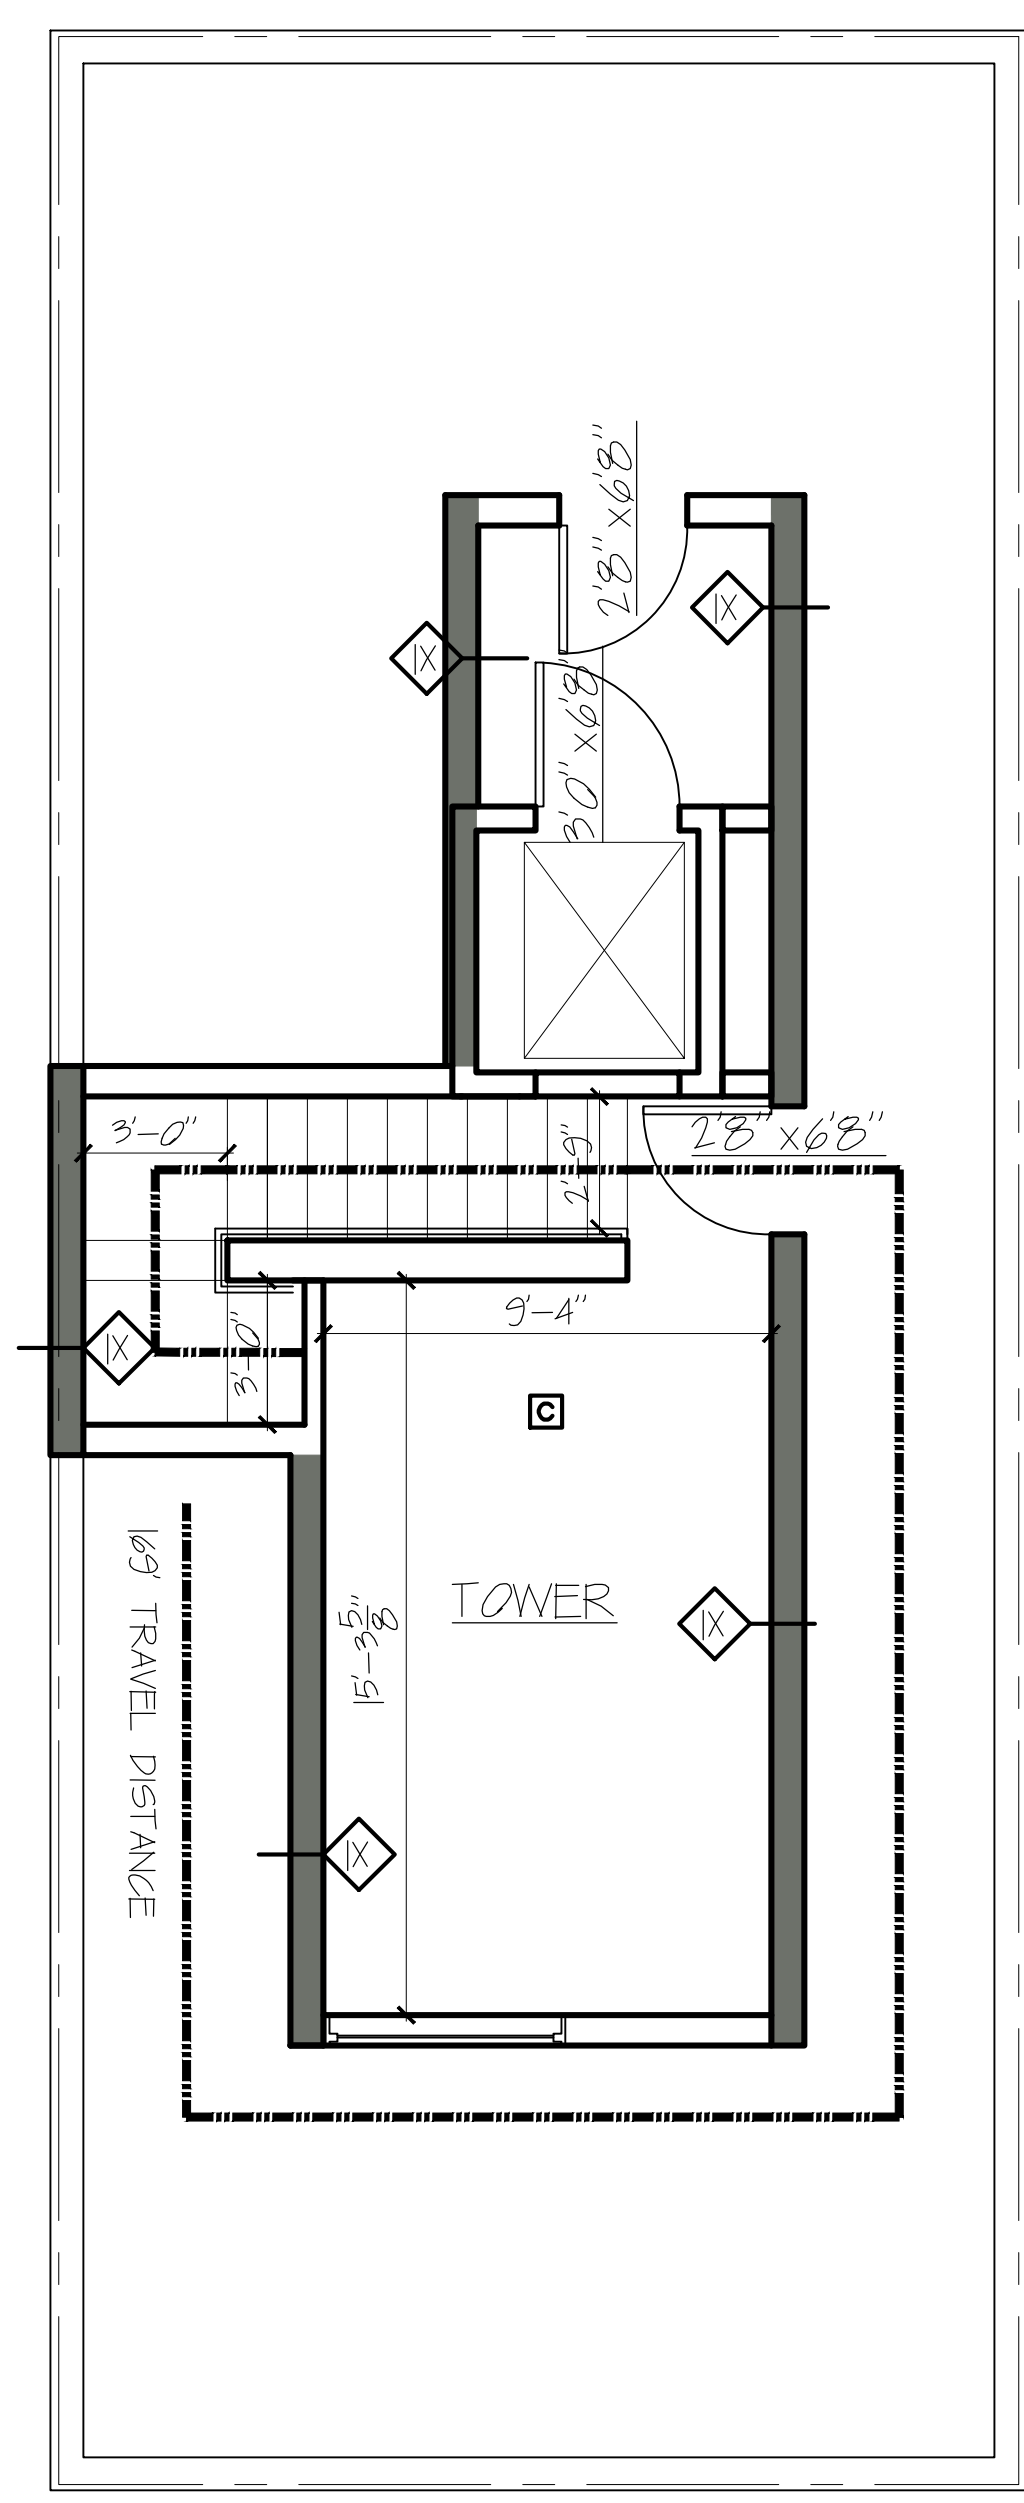

10 FIFTH FLOOR PLAN
All/All 0 8'-0" SCALE: 1/8" = 1'-0"

ISSUE DATE
1/1/15
SHEET SCALE
1/4" = 1'-0"

DRAWN BY
EAC
SHEET TITLE
PLANS

PERMITTING DOCUMENTS

REVISIONS

| | |
|---|---|
| 1 | - |
| 2 | - |
| 3 | - |
| 4 | - |
| 5 | - |

PROJECT NO.
14035
PROJECT NAME
48 HANCOCK STREET
PORTLAND, MAINE

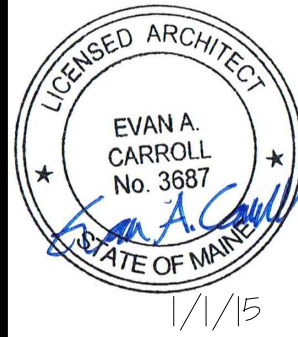


Bild Architecture
PO Box 8235
Portland, ME
04104
207.408.0188
evan@bildarchitecture.com