



WINDOW SCHEDULE		
TYPE	SIZE (ROUGH OPENING)	OPERATION
A	5'-0" X 6'-6"	FIXED
B	3'-0" X 6'-0"	CASEMENT
C	2'-6" X 6'-0"	"
D	3'-0" X 5'-0"	"
E	2'-6" X 5'-0"	"
F	5'-0" X 5'-6"	FIXED

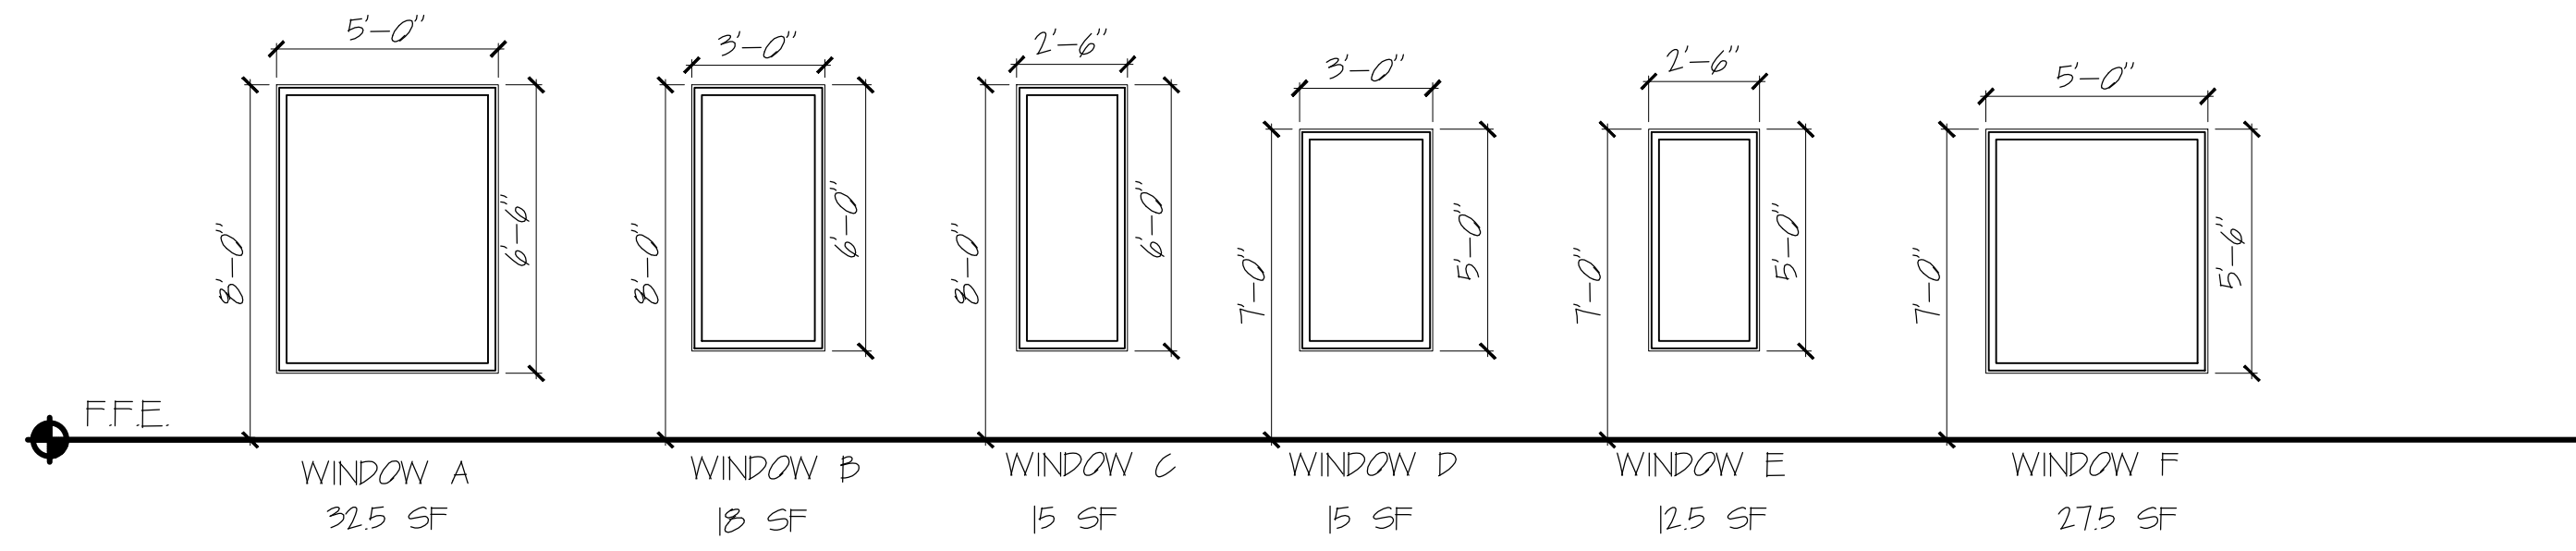

20 EAST ELEVATION
 1/4" = 1'-0"
 SCALE: 1/4" = 1'-0"



10 WEST ELEVATION
 1/4" = 1'-0"
 SCALE: 1/4" = 1'-0"

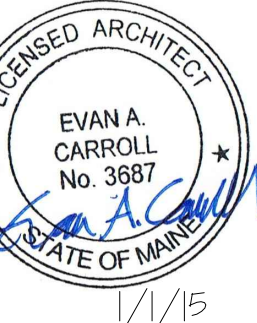

REVISIONS

1	-
2	-
3	-
4	-
5	-