




DOOR AND WINDOW SCHEDULE

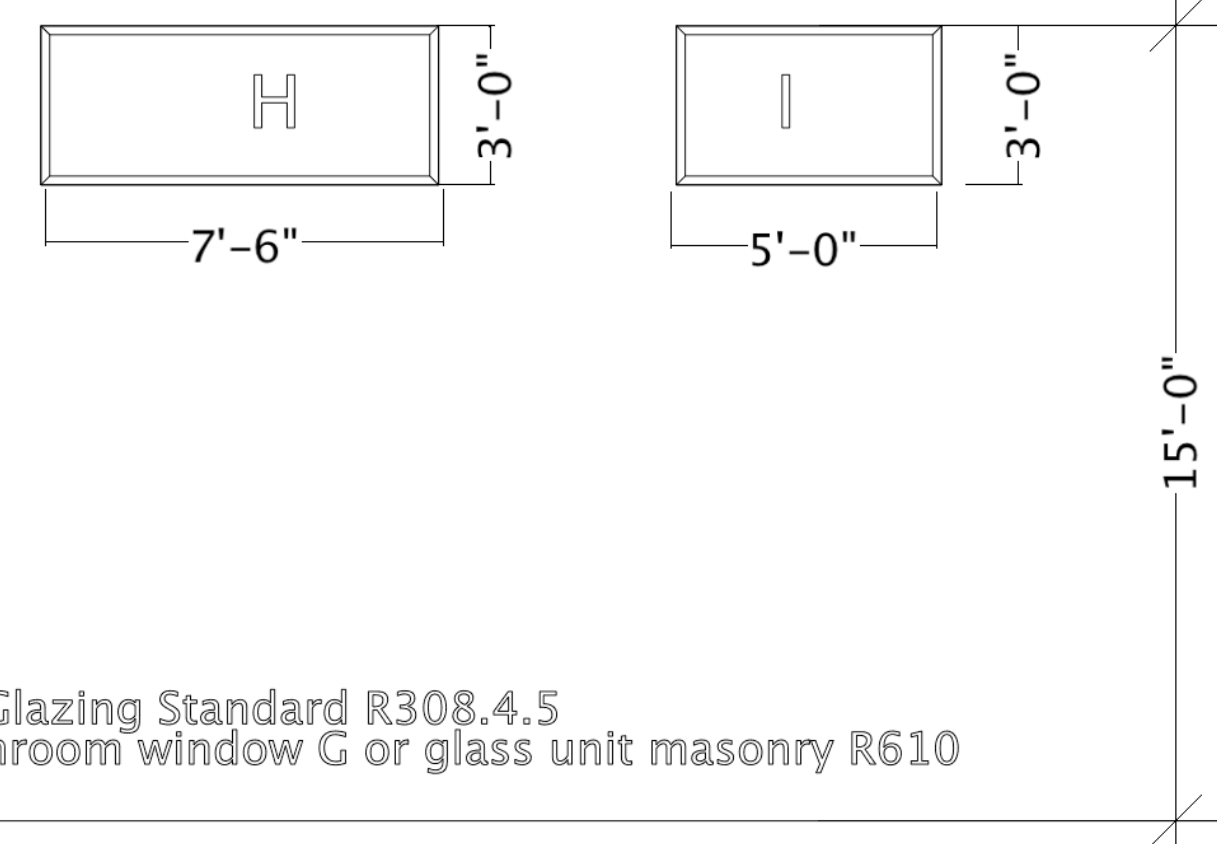

Safety Glazing Standard R308.4.5  
for bathroom window G or glass unit masonry R610

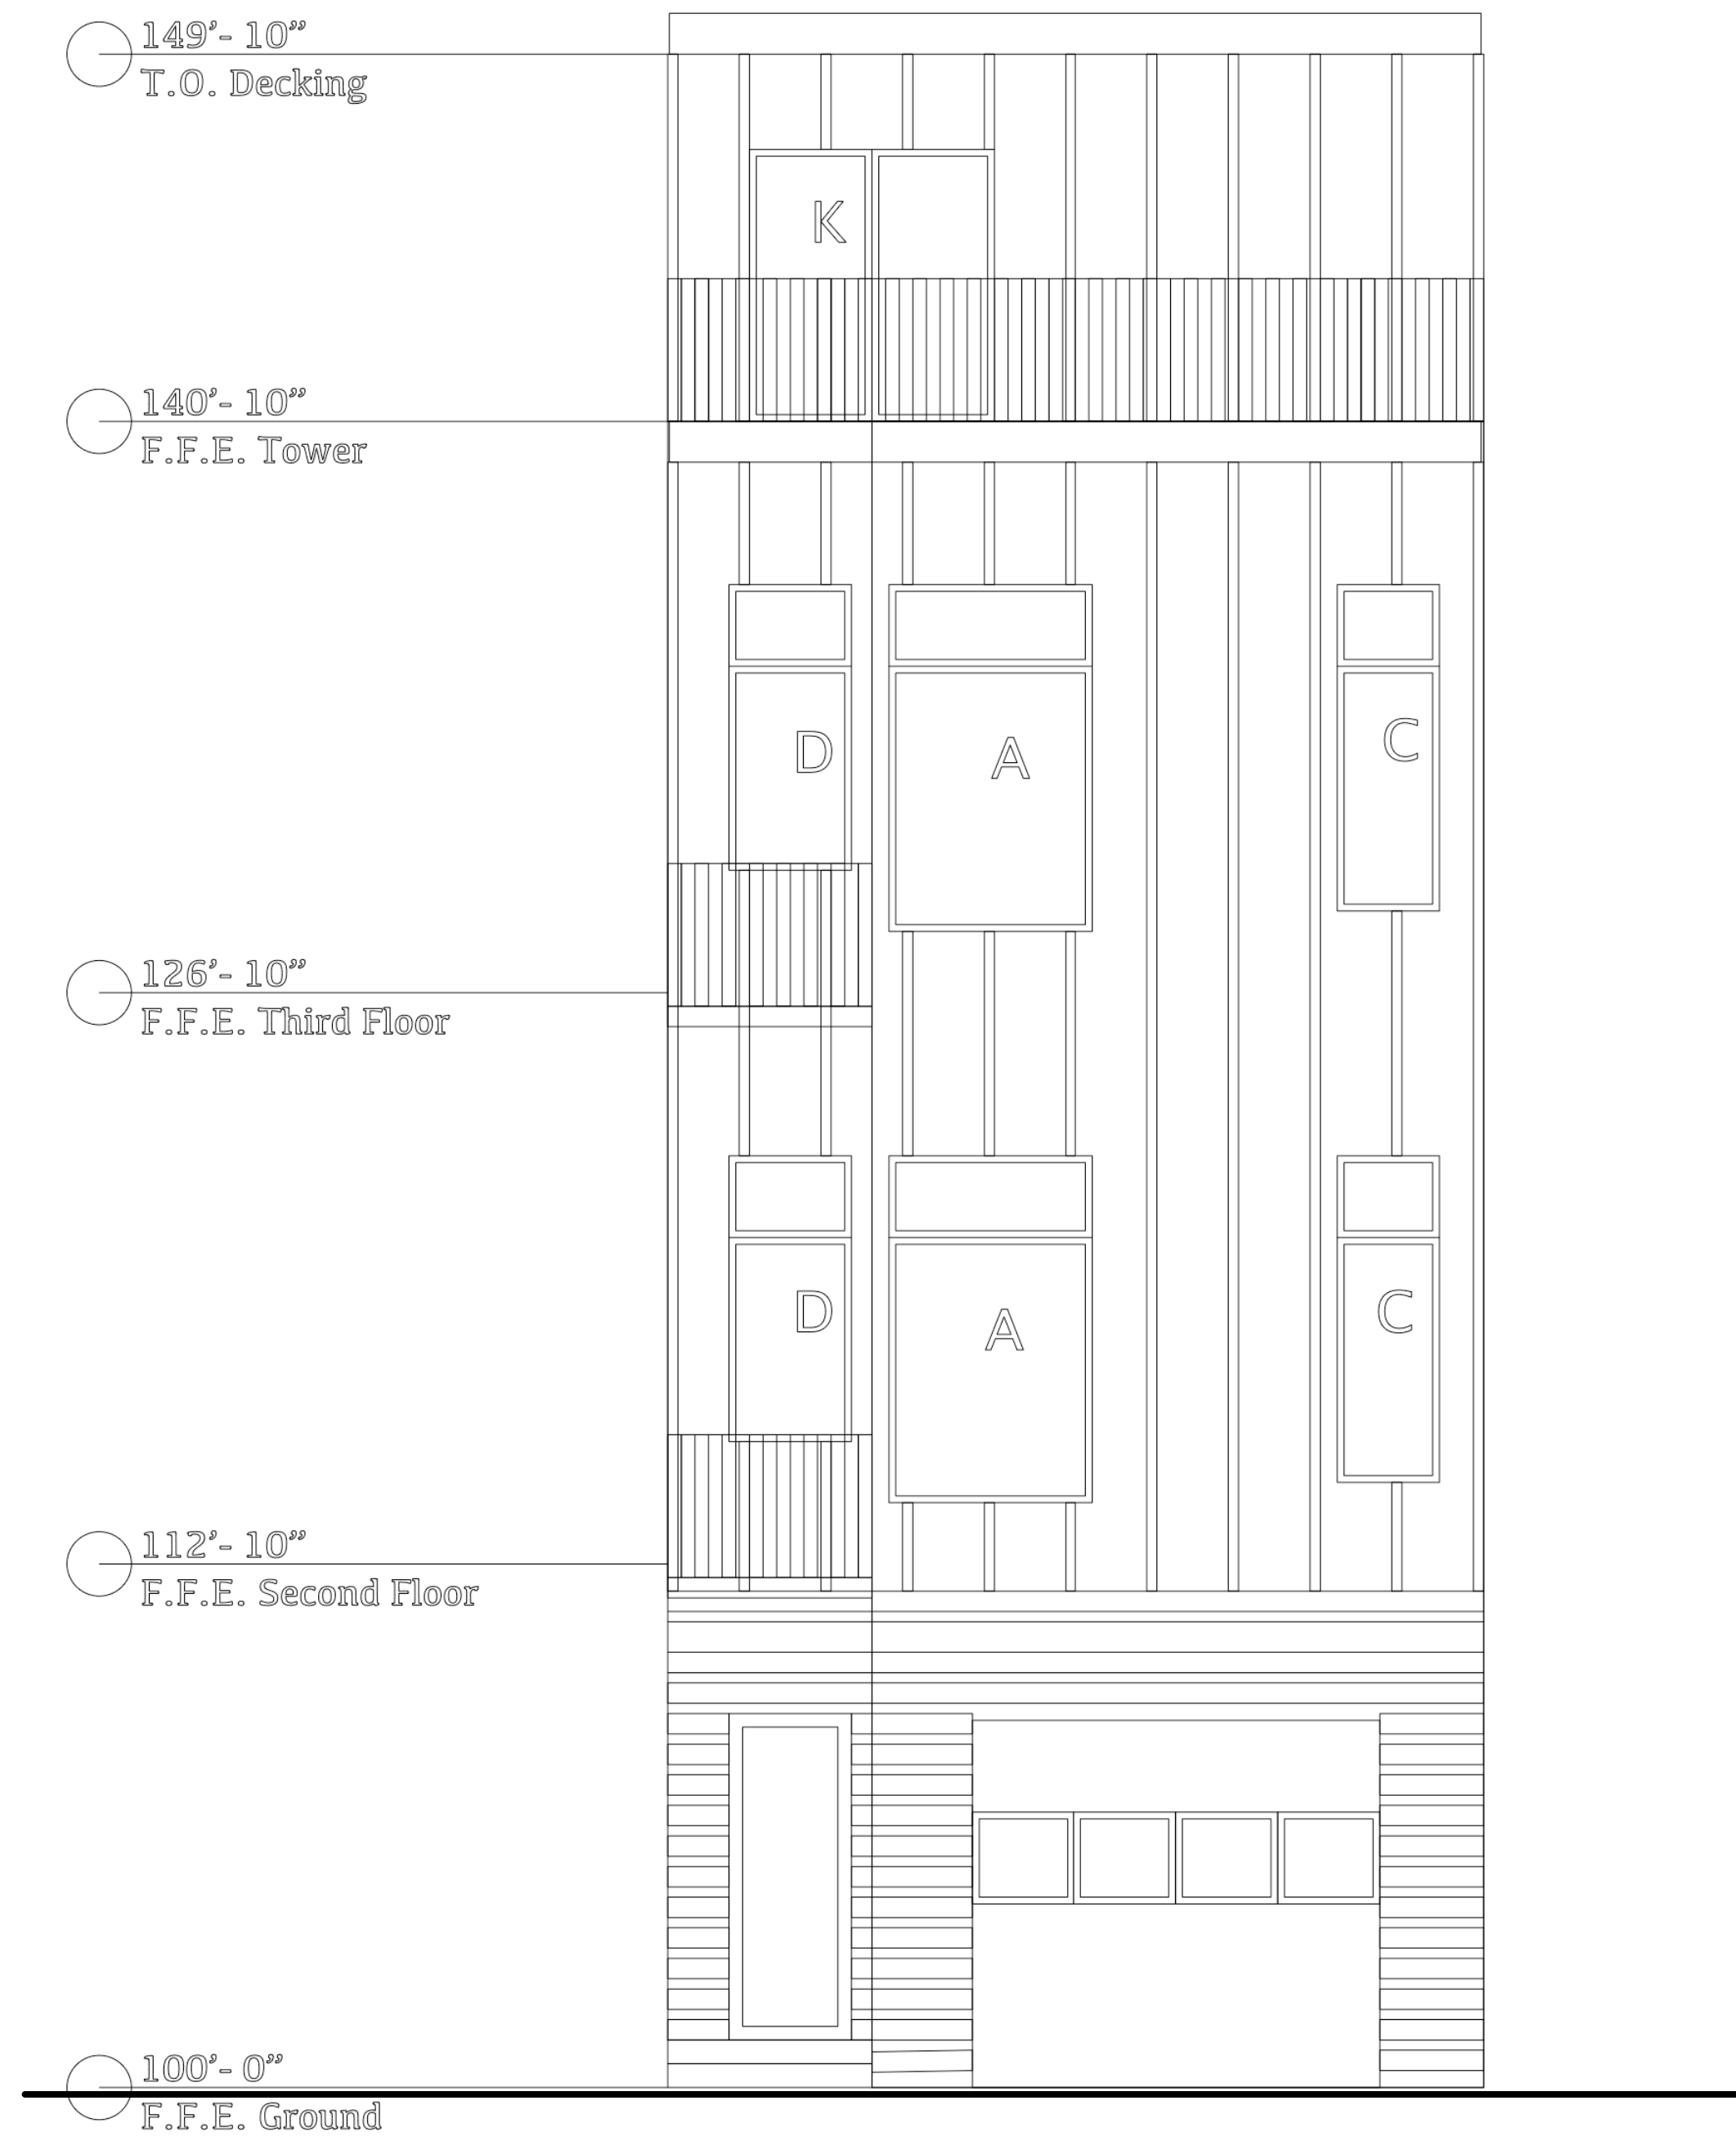

20 EAST ELEVATION  
SCALE: 1/4" = 1'-0"

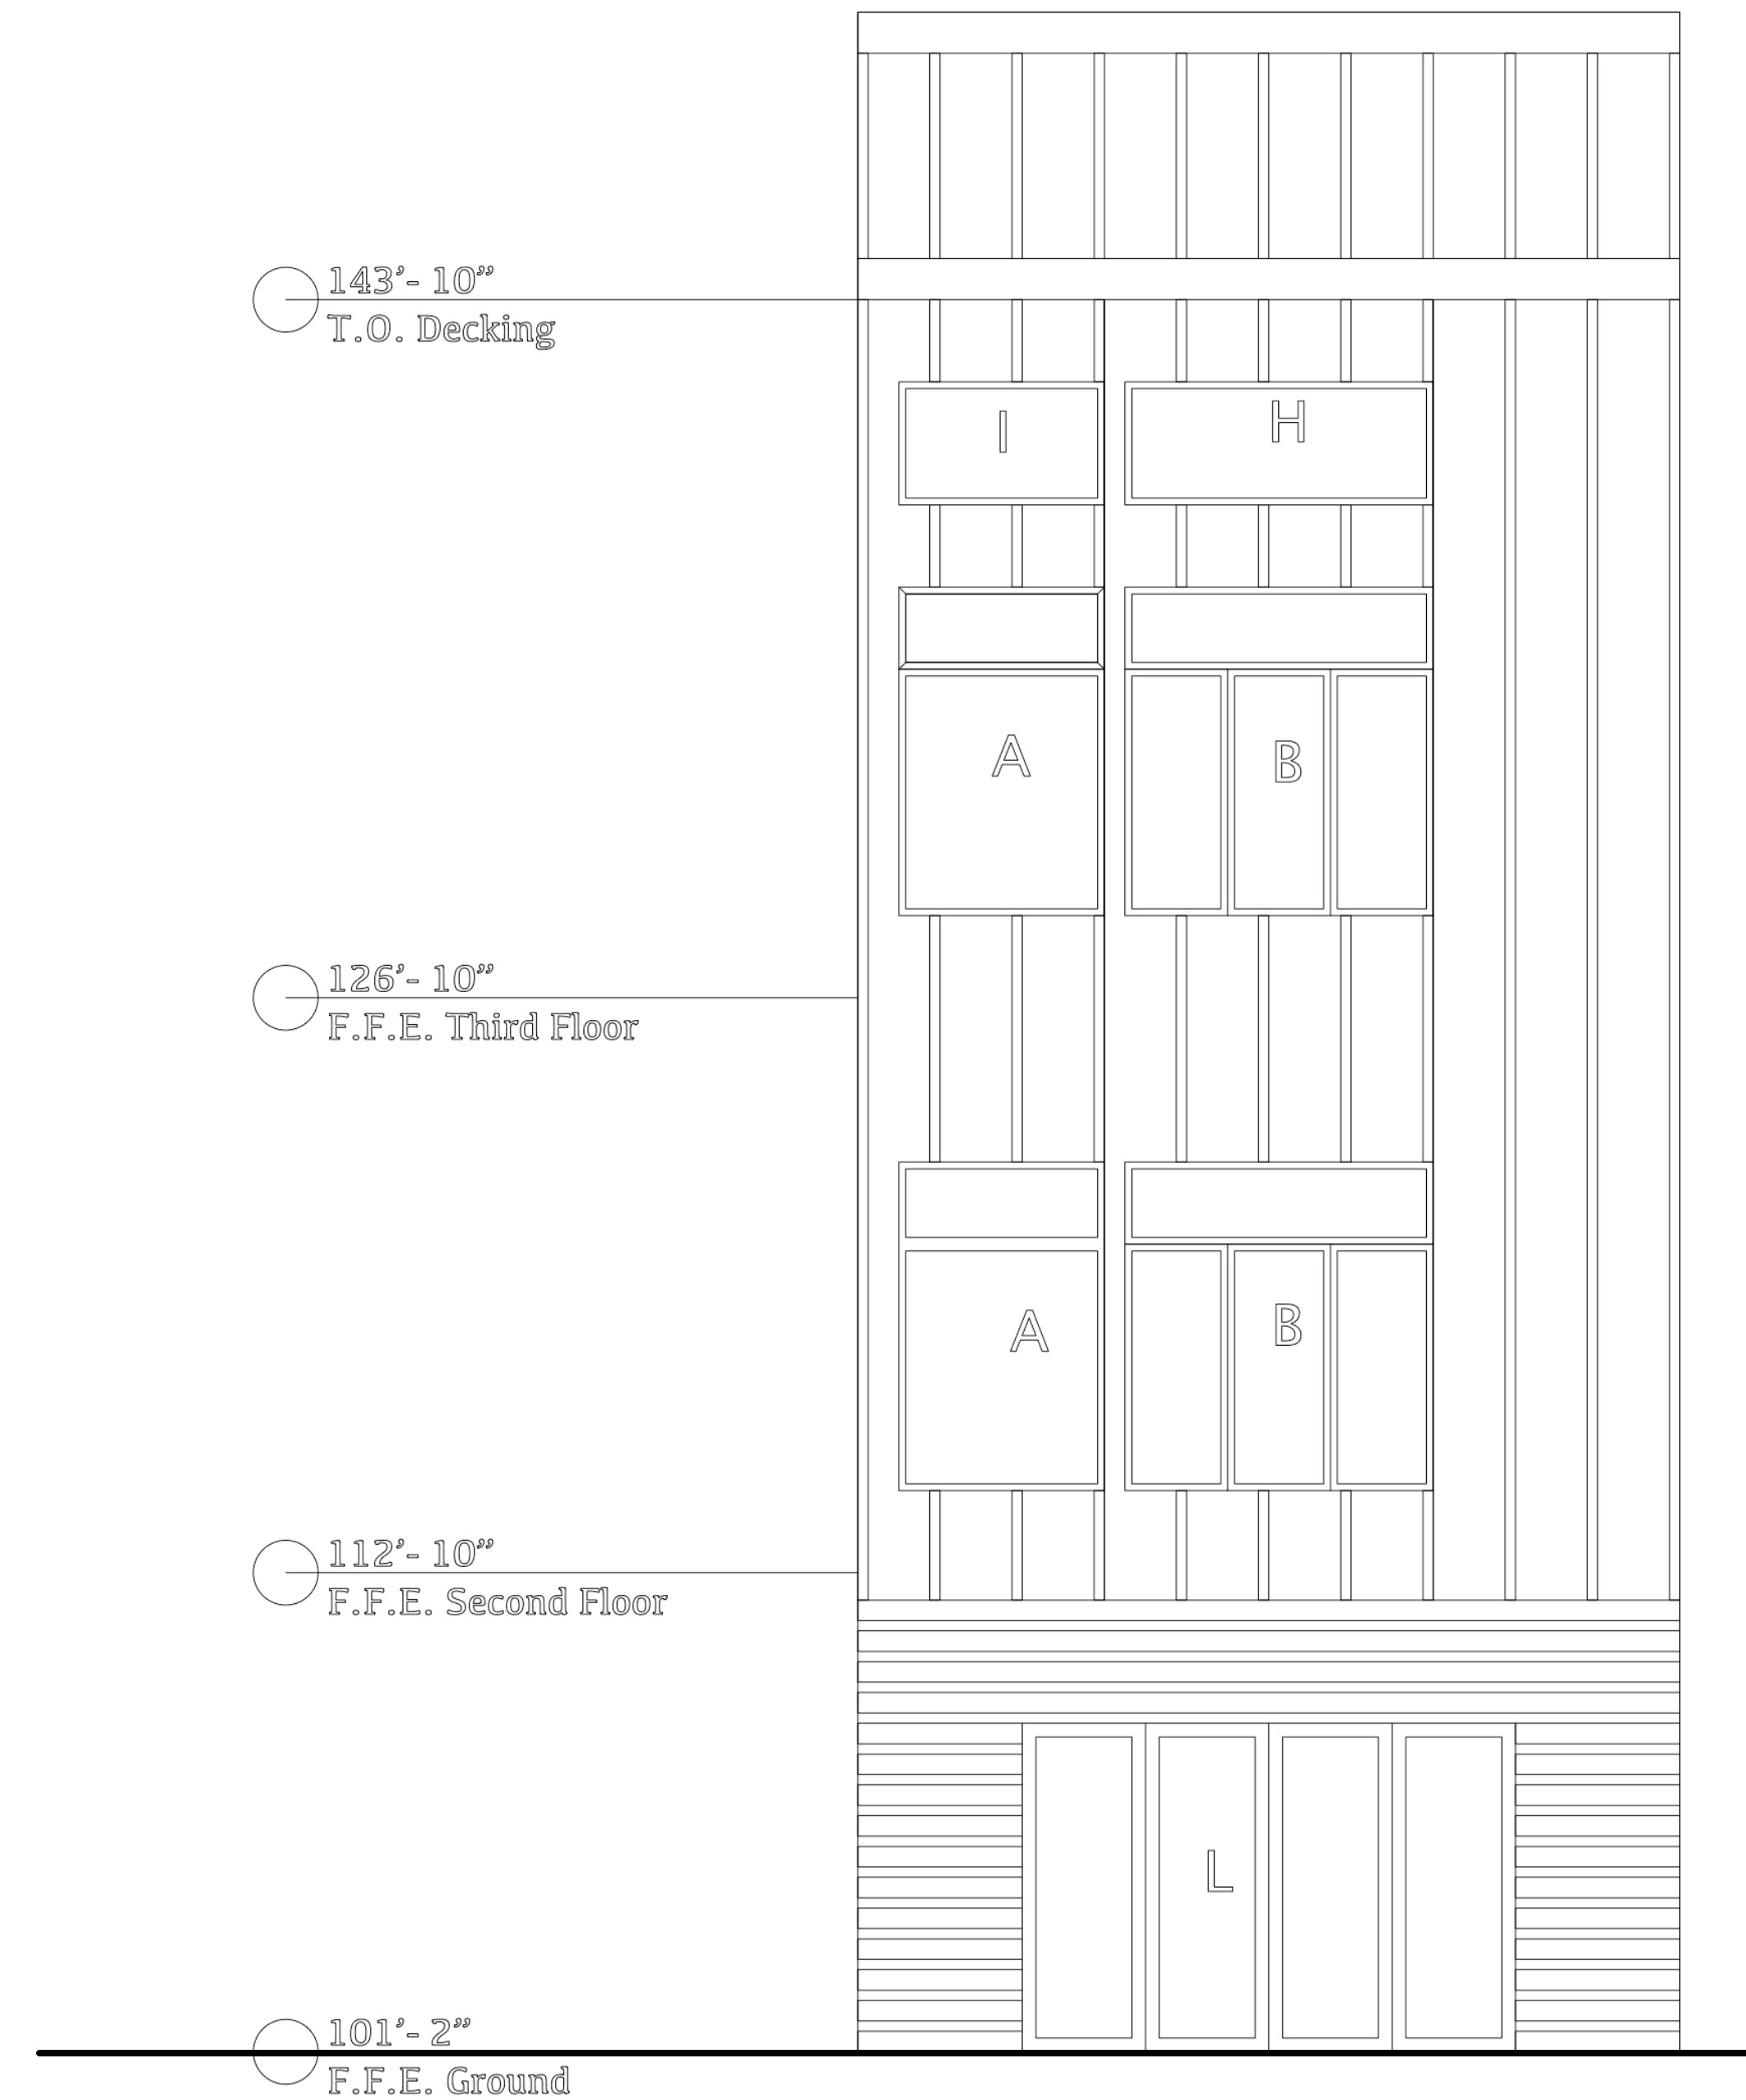

10 WEST ELEVATION  
SCALE: 1/4" = 1'-0"