


PLAN  
NORTH

PRINTED: Feb 11, 2016

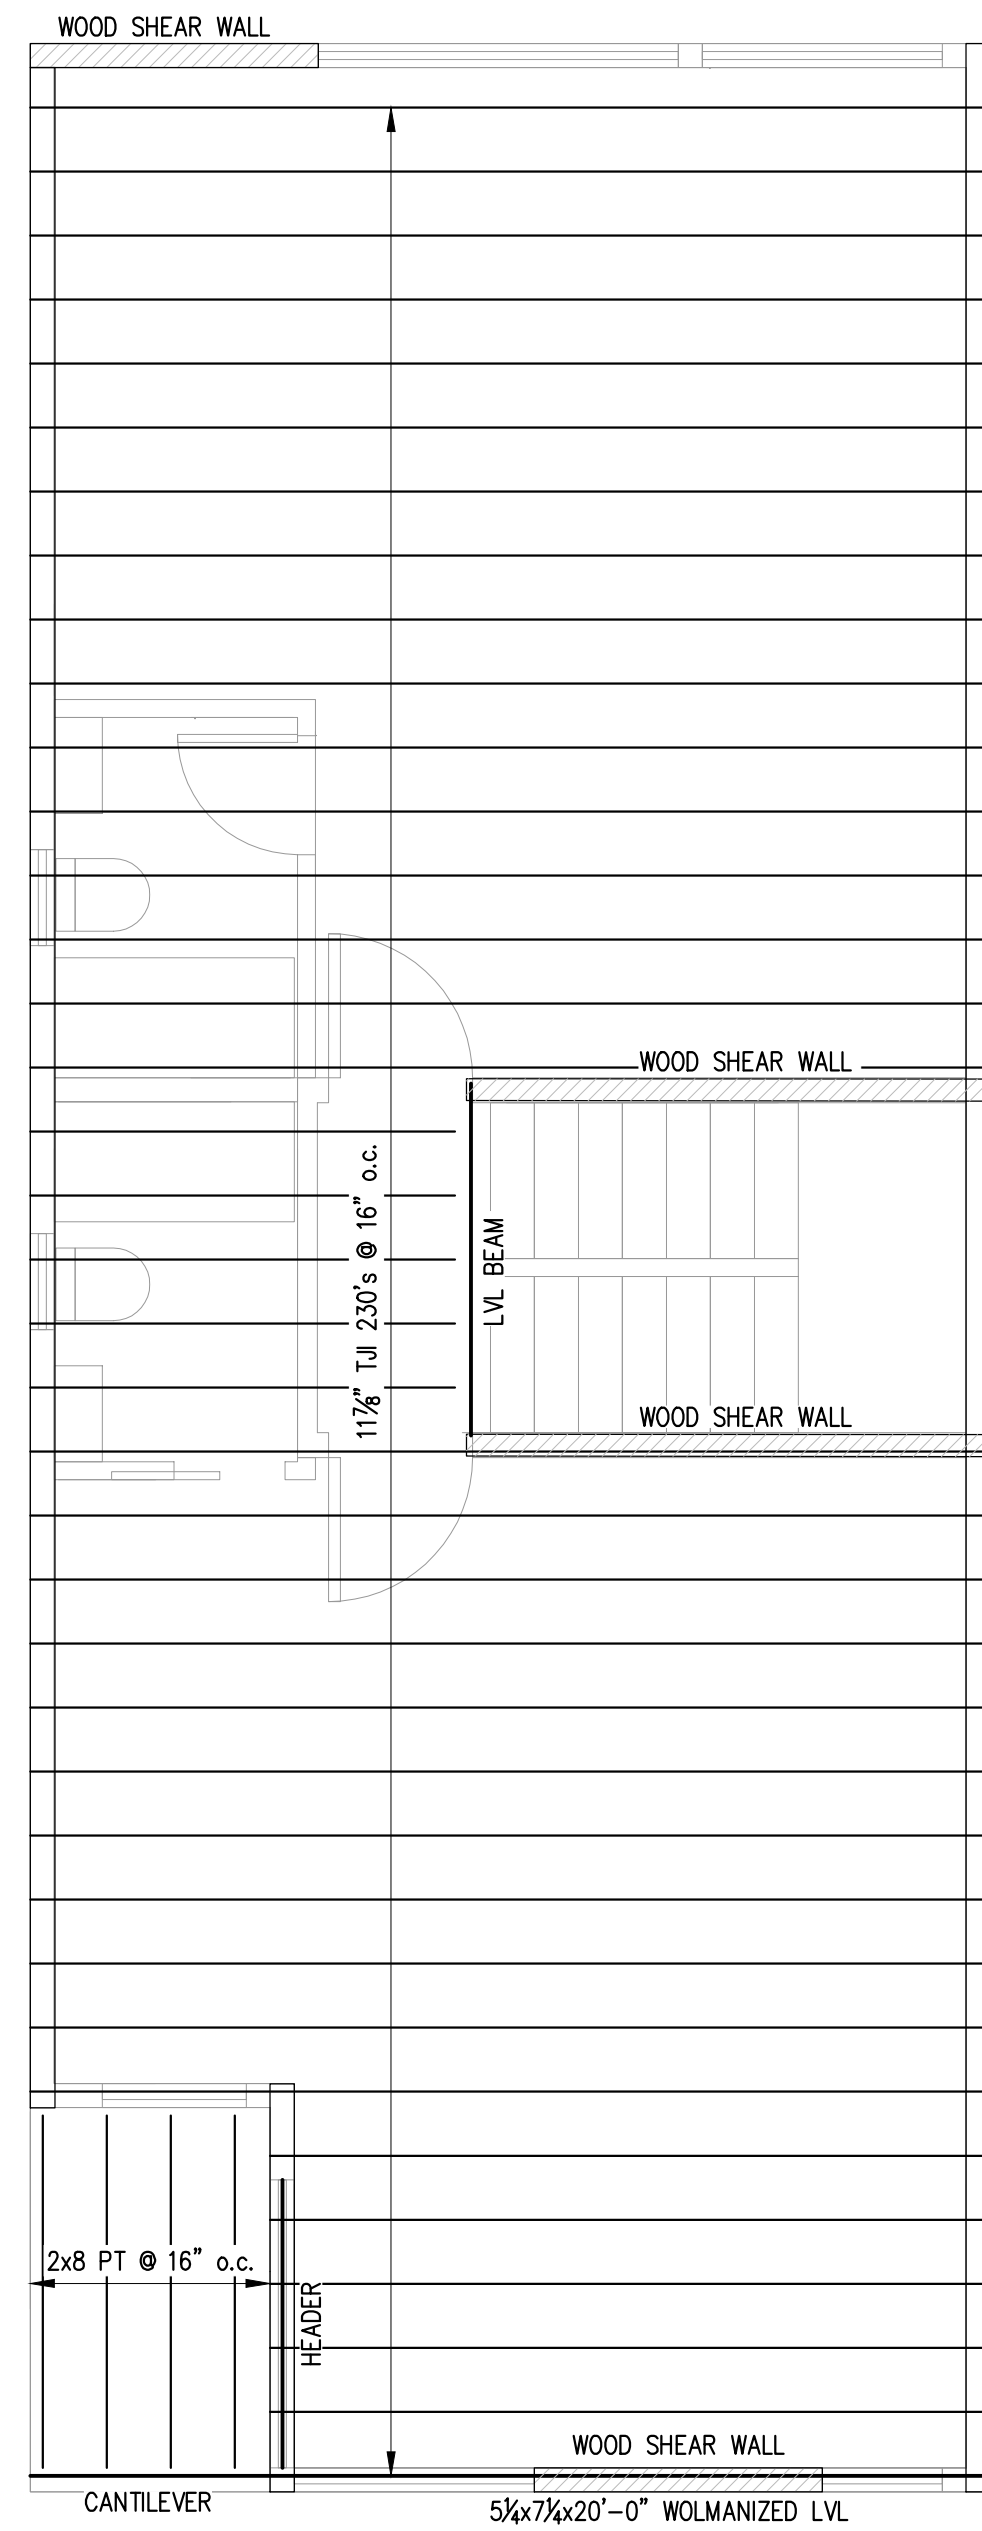


- NOTES:**
1. PROVIDE SIMPSON JOIST HANGERS AT ALL JOIST ENDS, TYP.
  2. WINDOW HEADERS SHALL BE (2)-2x8's, U.N.O. SEE TYP. HEADER DETAIL X/SX.X
  3. PROVIDE (3)-2x6's AT ALL COLUMNS AND CORNERS, U.N.O.
  4. SEE S3.1 & S3.2 FOR FRAMING ELEVATIONS
  5. ALL WOOD SHEAR WALLS SHALL BE SHEATHED WITH WOOD ON BOTH SIDES OF WALL

THIRD FLOOR FRAMING PLAN

SCALE: 1/4"=1'-0"

1

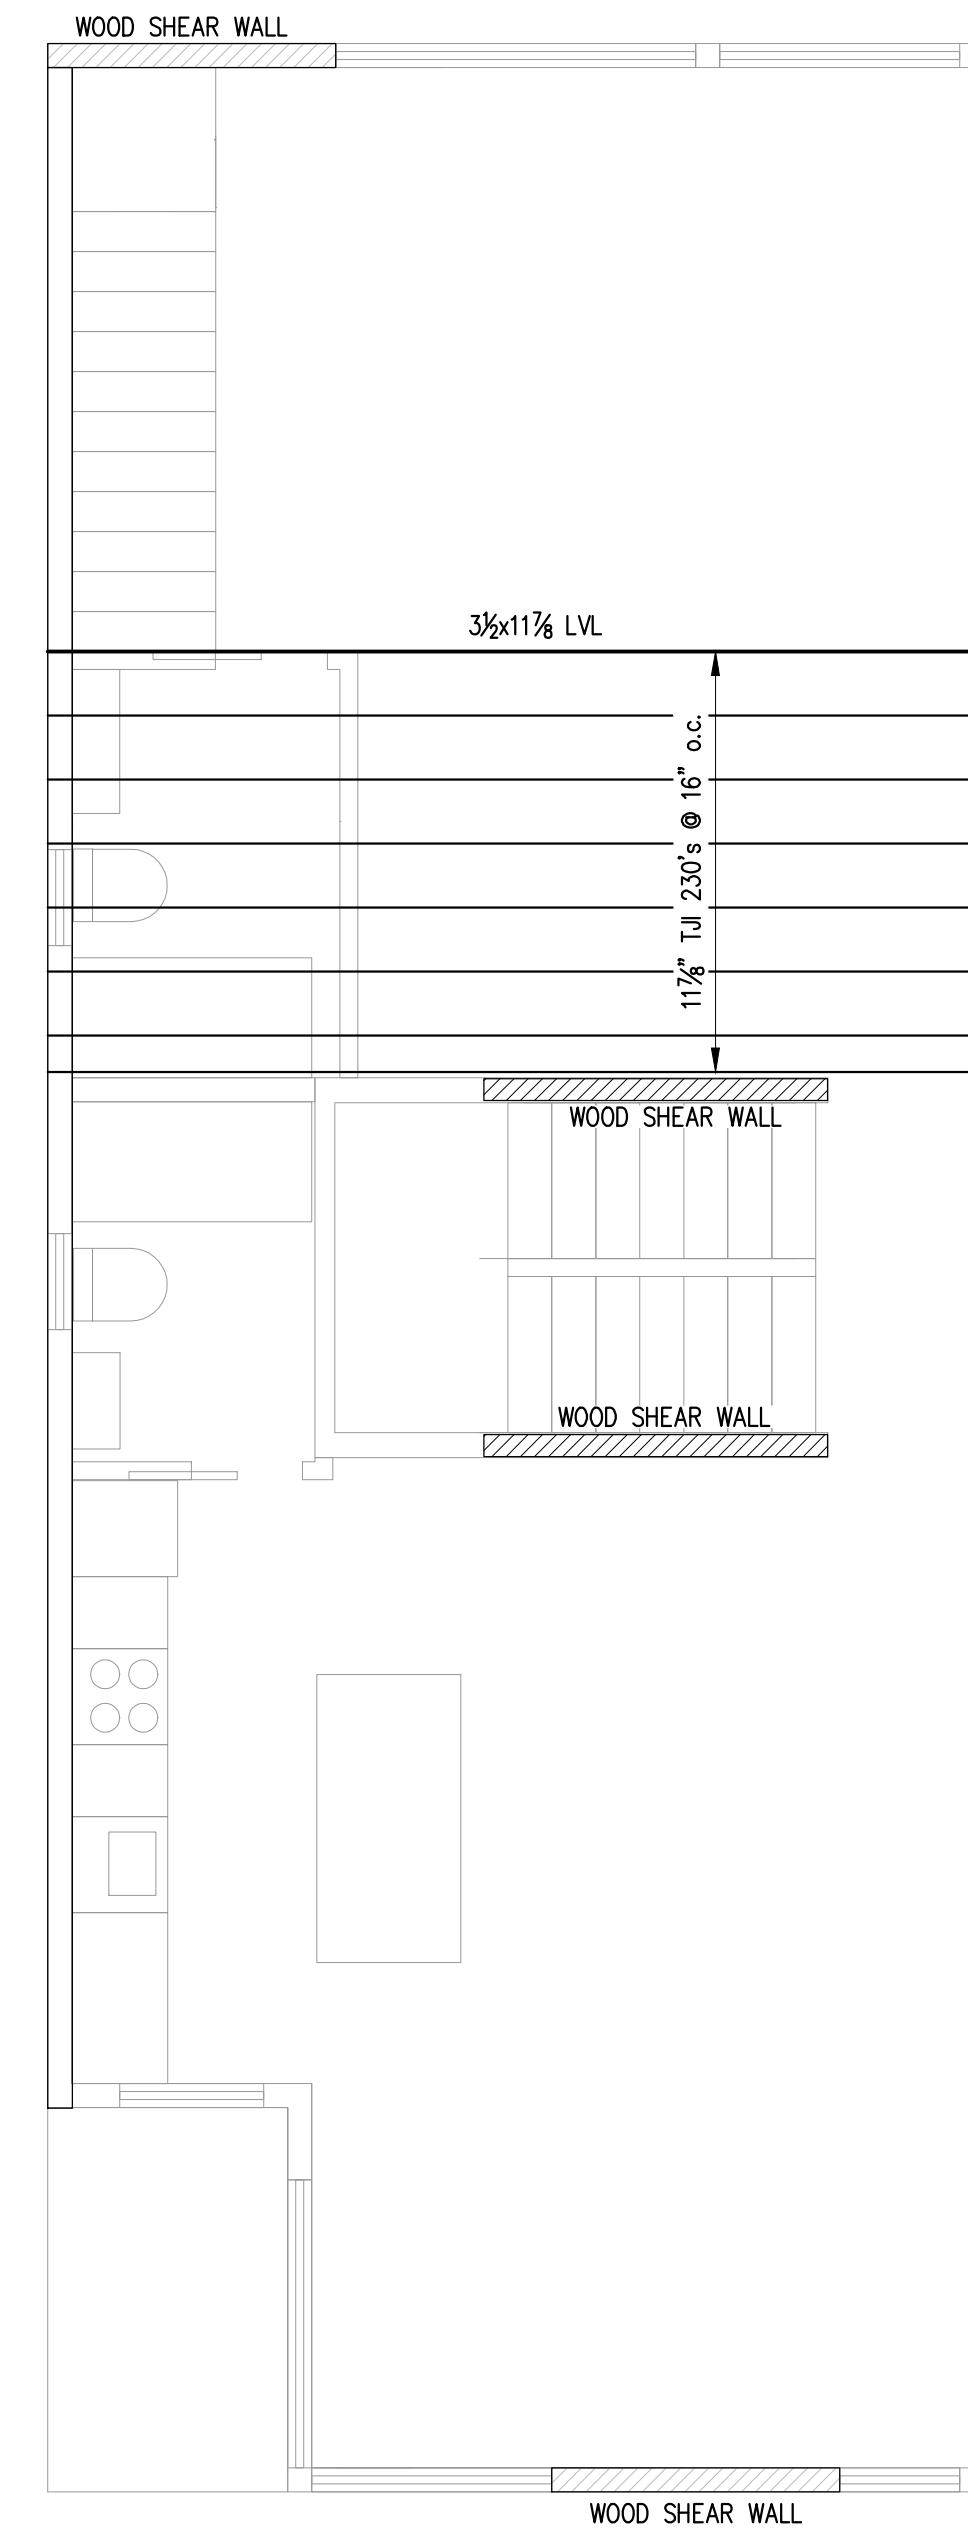

- NOTES:**
1. PROVIDE SIMPSON JOIST HANGERS AT ALL JOIST ENDS, TYP.
  2. WINDOW HEADERS SHALL BE (2)-2x8's, U.N.O. SEE TYP. HEADER DETAIL X/SX.X
  3. PROVIDE (3)-2x6's AT ALL COLUMNS AND CORNERS, U.N.O.
  4. SEE S3.1 & S3.2 FOR FRAMING ELEVATIONS
  5. ALL WOOD SHEAR WALLS SHALL BE SHEATHED WITH WOOD ON BOTH SIDES OF WALL

THIRD FLOOR LOFT FRAMING PLAN

SCALE: 1/4"=1'-0"


2

**PLAN LEGEND**

- BEARING WALL
- SHEAR WALL
- BEAM
- HSS COLUMN
- COLUMN FROM ABOVE
- COLUMN BELOW
- COLUMN ABOVE AND BELOW
- HOLD-DOWN

**CASCO BAY  
ENGINEERING**  
424 Fore Street  
Portland, ME 04101  
Phone 207.842.2800  
Fax 207.842.2828  
[www.cascobayengineering.com](http://www.cascobayengineering.com)

CLIENT:  
**SUNNY TIME SOLAR LLC**  
PO BOX 15372  
PORTLAND, ME 04101

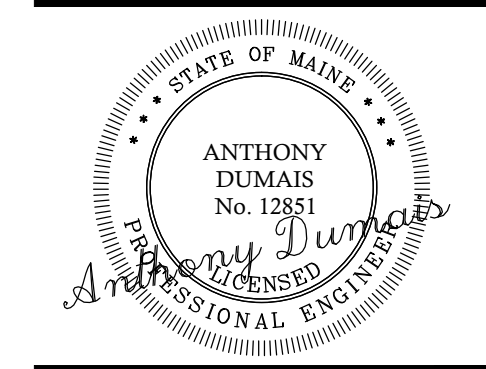

**THE HAWK**  
48 HANCOCK STREET  
PORTLAND, MAINE  
  
**NEW BUILDING**

No.	ISSUED DESCRIPTION	DR.		DATE	
		BY	TD	TD	TD
A	ISSUE FOR PERMIT - NOT FOR CONSTRUCTION	TD		2-11-16	

SHEET TITLE:  
**THIRD AND  
LOFT FLOOR  
FRAMING PLANS**

DESIGNED: TD  
DRAWN: TD  
DATE: 11-13-14  
PROJECT NUMBER: 14-135

**S1.2**