


PRINTED: Feb 11, 2016

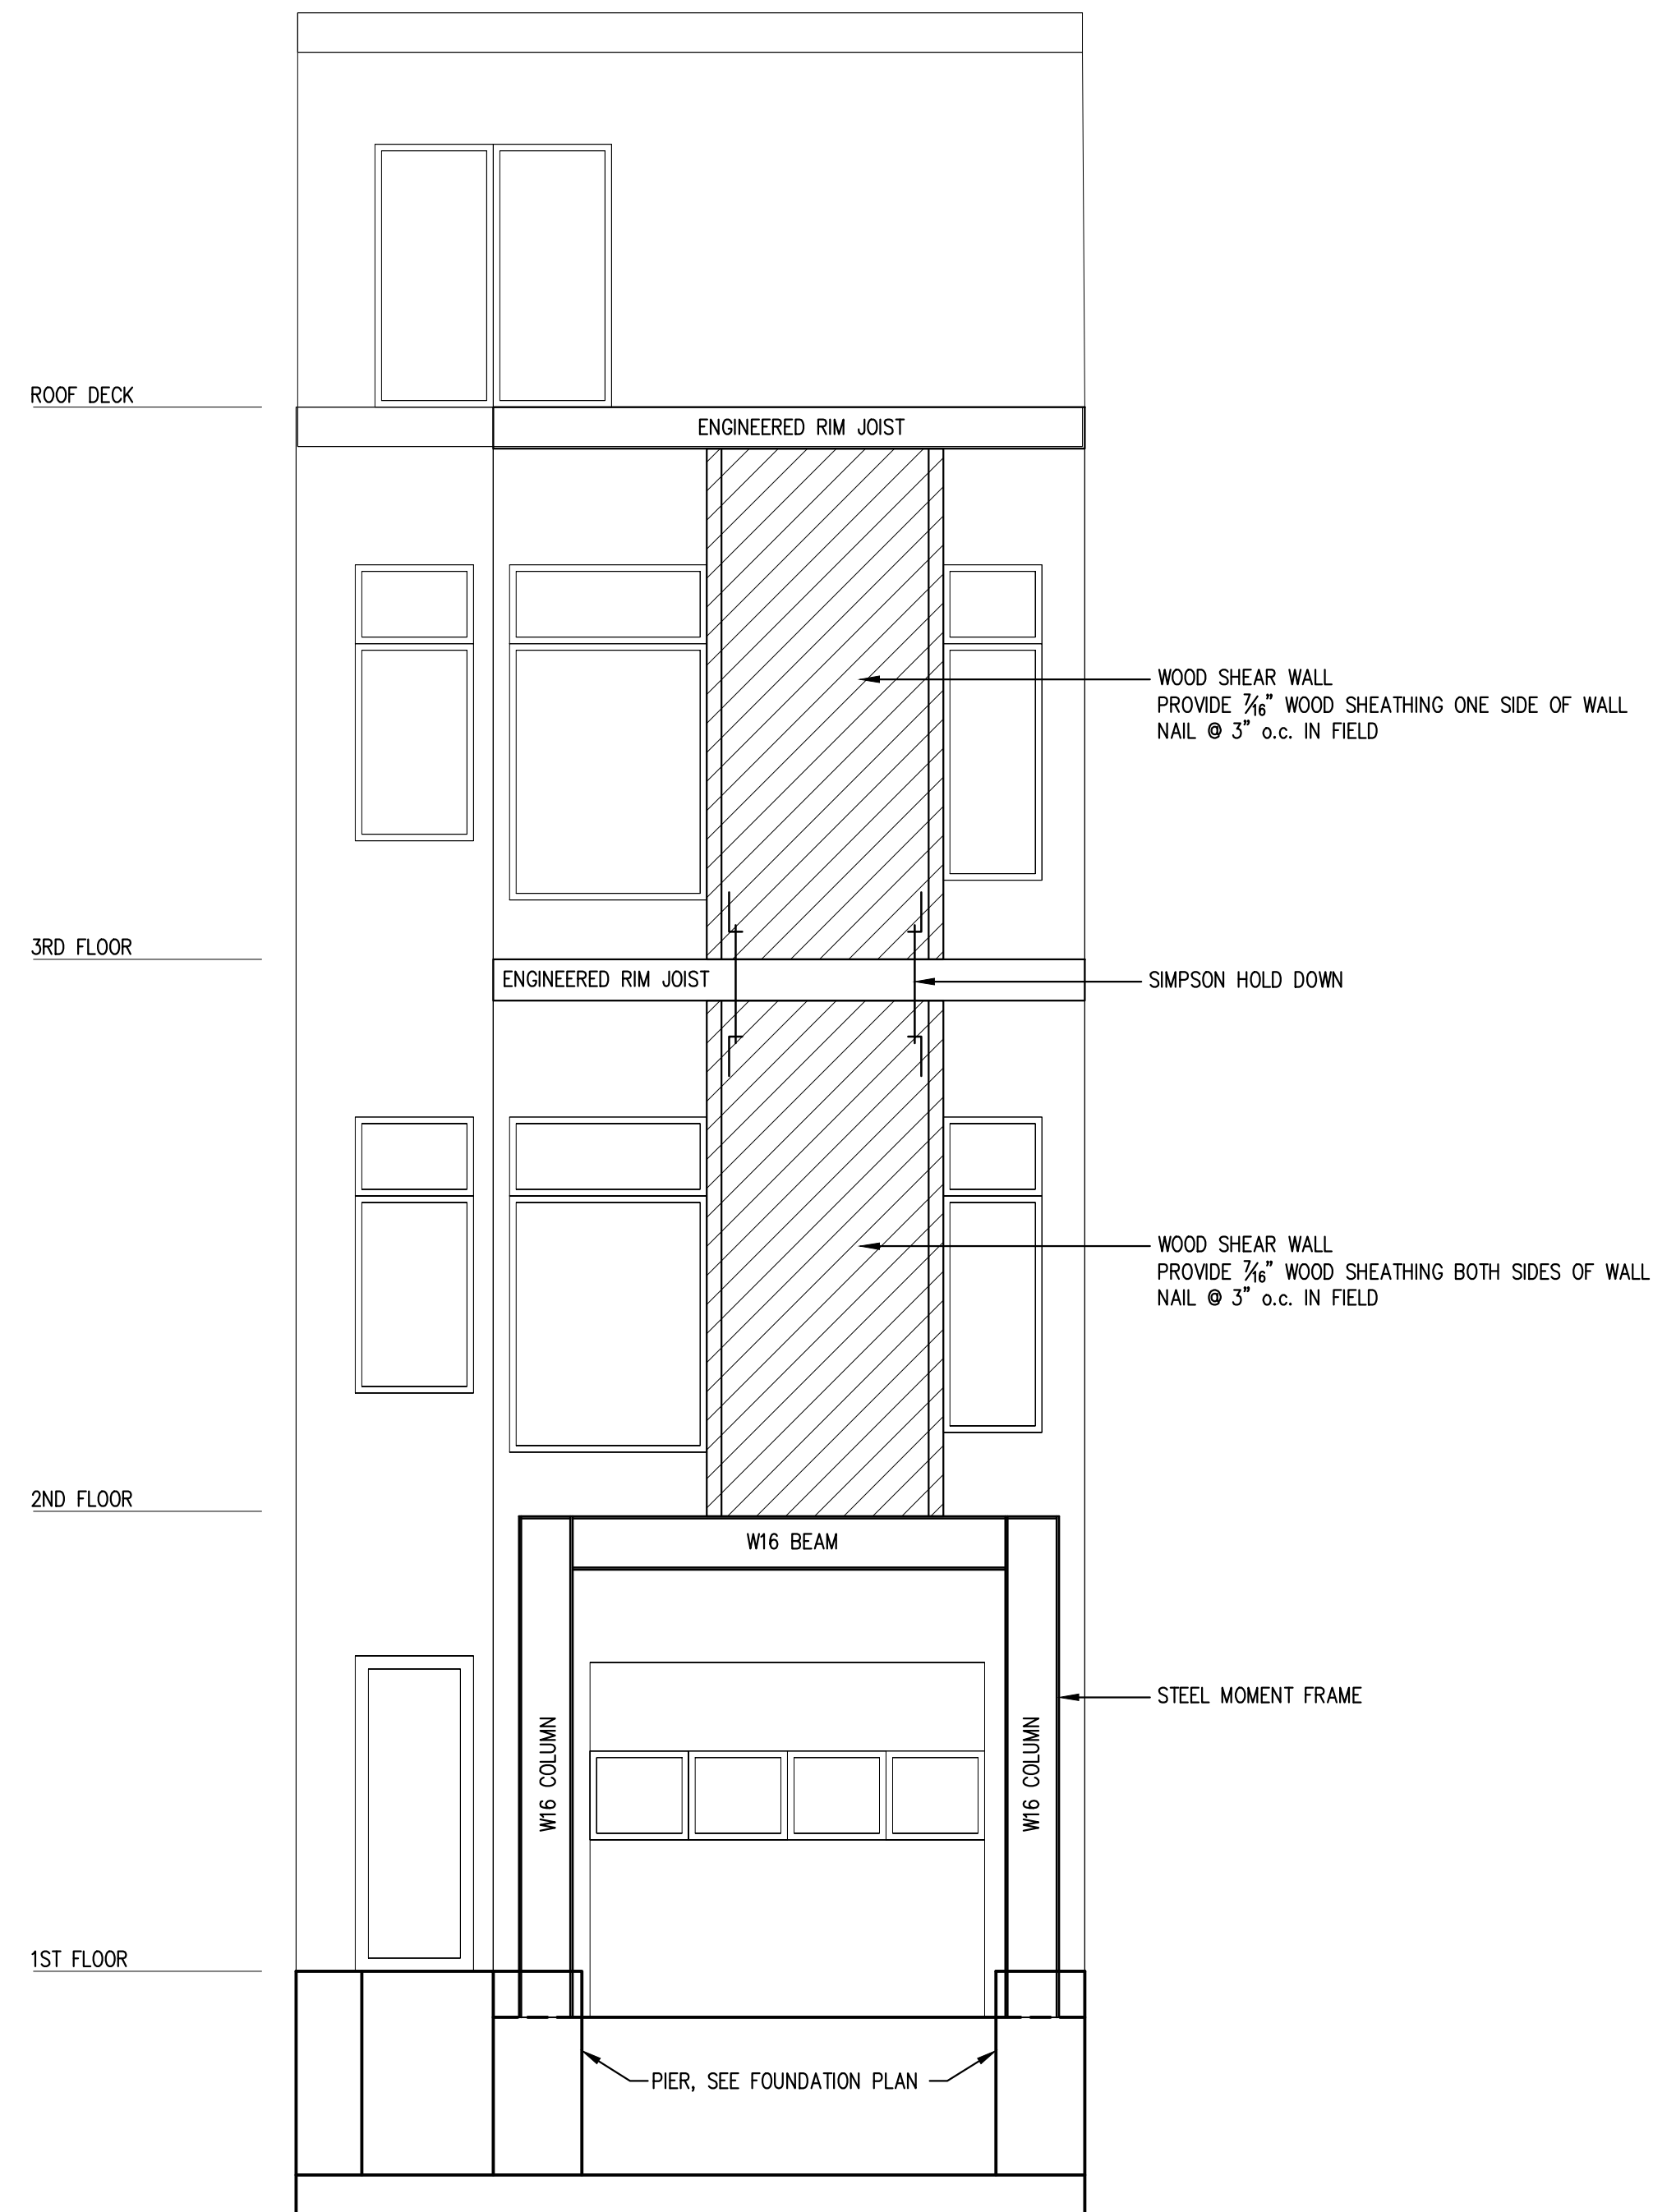

EAST ELEVATION

SCALE: 1/4"=1'-0"


1



SOUTH ELEVATION

SCALE: 1/4"=1'-0"


2

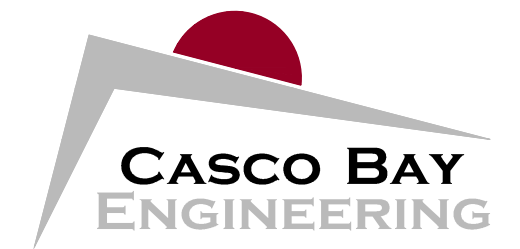

424 Fore Street  
Portland, ME 04101  
Phone 207.842.2800  
Fax 207.842.2828  
www.cascobayengineering.com

CLIENT:

SUNNY TIME SOLAR LLC  
PO BOX 15372  
PORTLAND, ME 04101

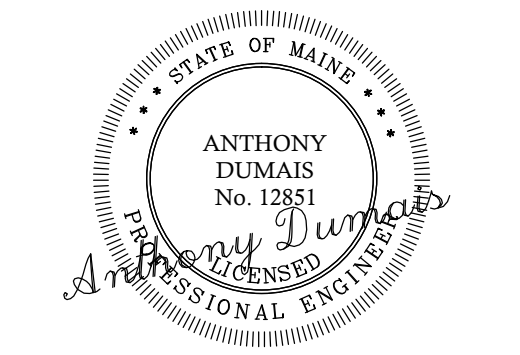

THE HAWK  
48 HANCOCK STREET  
PORTLAND, MAINE

NEW BUILDING

No.	DESCRIPTION	DR.		DATE	
		CHKD.	BY	TD	TD
A	ISSUE FOR PERMIT - NOT FOR CONSTRUCTION				2-11-16

SHEET TITLE:

FRAMING ELEVATIONS

DESIGNED: TD  
DRAWN: TD  
DATE: 11-13-14  
PROJECT NUMBER: 14-135

S3.1