


PLAN
NORTH

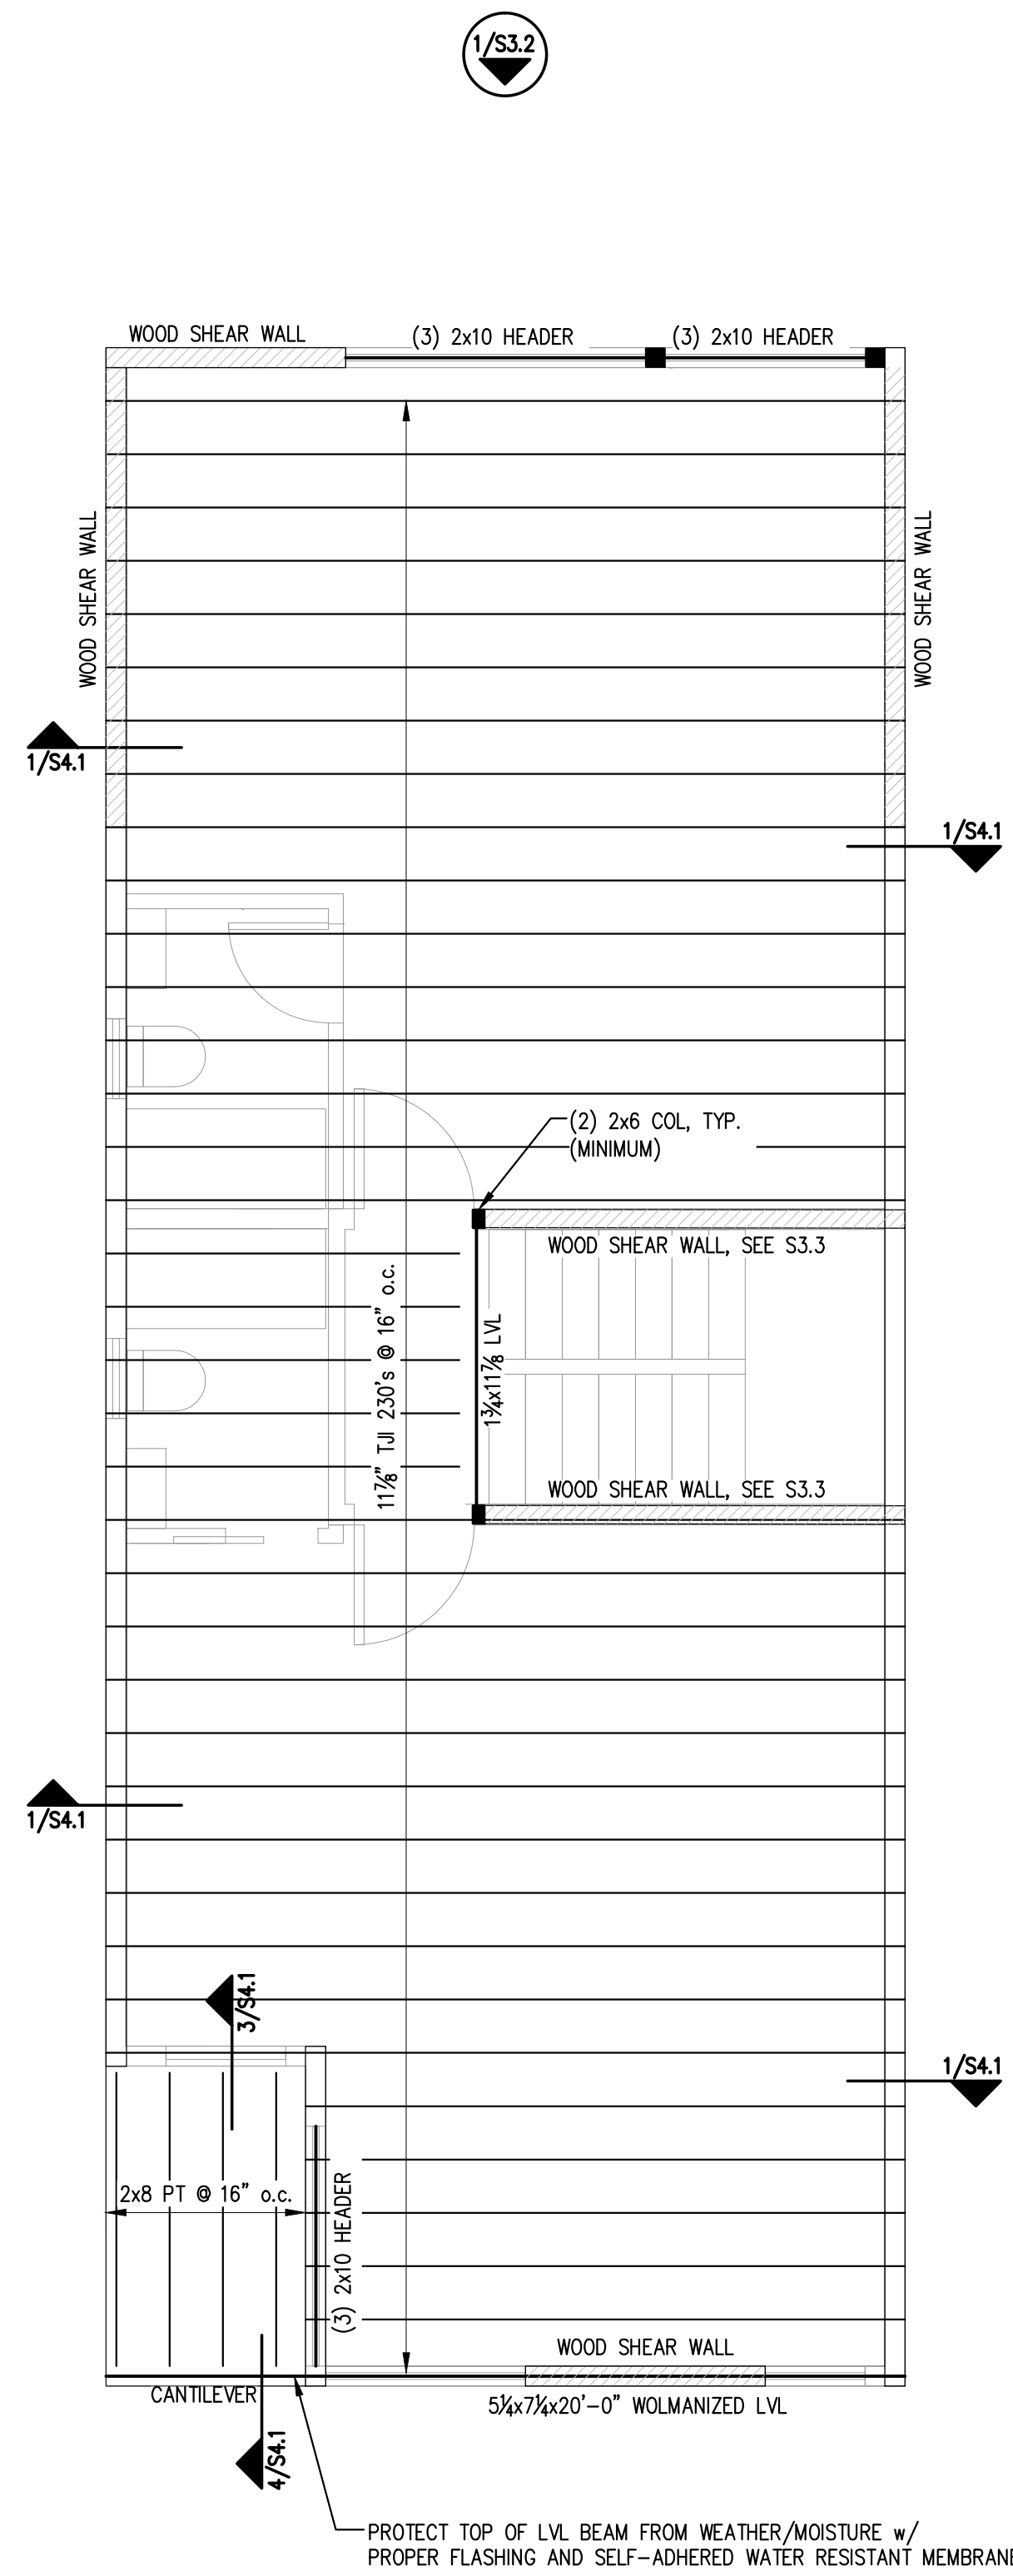


- NOTES:**
1. PROVIDE SIMPSON JOIST HANGERS AT ALL FLUSH FRAMED JOIST ENDS, TYP.
 2. WINDOW HEADERS NOT SPECIFIED ON PLANS SHALL BE (2)-2x8's, U.N.O.
 3. PROVIDE (3)-2x6's AT ALL COLUMNS CORNERS AND HOLD-DOWN LOCATIONS, U.N.O.
 4. SEE S3.1, S3.2 & S3.3 FOR FRAMING ELEVATIONS AND SHEAR WALL INFORMATION
 5. ALL EXTERIOR WALLS ARE 2x6 SPF No. 2 (OR BETTER) AT 16" o.c.

THIRD FLOOR FRAMING PLAN

SCALE: 1/4"=1'-0"

1

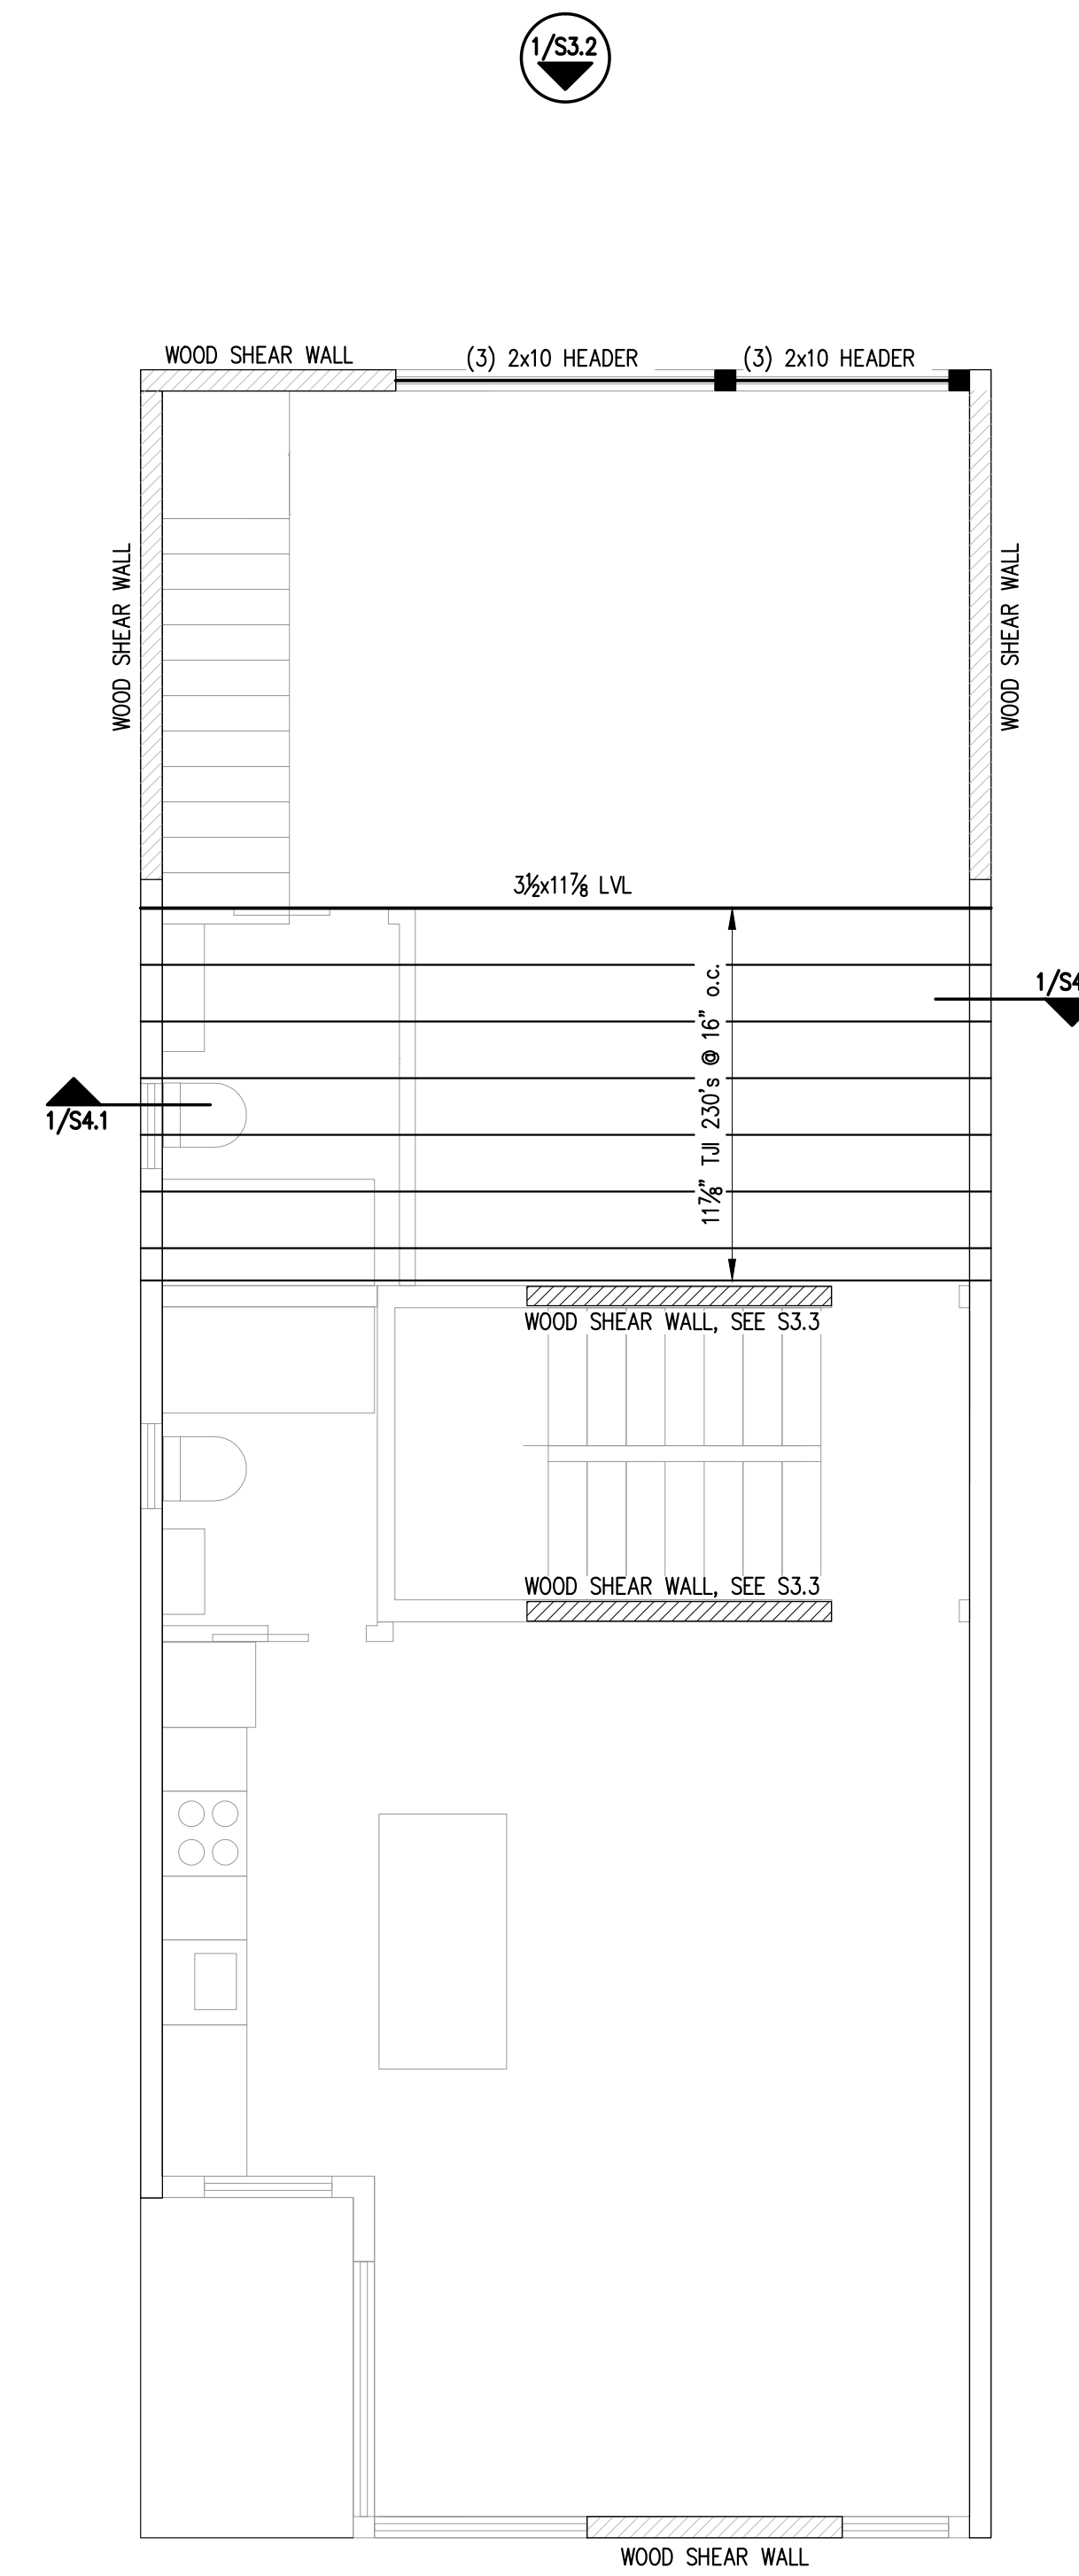

- NOTES:**
1. PROVIDE SIMPSON JOIST HANGERS AT ALL FLUSH FRAMED JOIST ENDS, TYP.
 2. WINDOW HEADERS NOT SPECIFIED ON PLANS SHALL BE (2)-2x8's, U.N.O.
 3. PROVIDE (3)-2x6's AT ALL COLUMNS CORNERS AND HOLD-DOWN LOCATIONS, U.N.O.
 4. SEE S3.1, S3.2 & S3.3 FOR FRAMING ELEVATIONS AND SHEAR WALL INFORMATION
 5. ALL EXTERIOR WALLS ARE 2x6 SPF No. 2 (OR BETTER) AT 16" o.c.

THIRD FLOOR LOFT FRAMING PLAN

SCALE: 1/4"=1'-0"


2

PLAN LEGEND

- BEARING WALL
- SHEAR WALL
- BEAM
- COLUMN FROM ABOVE
- COLUMN BELOW
- COLUMN ABOVE AND BELOW



CLIENT:
SUNNY TIME SOLAR LLC
PO BOX 15372
PORTLAND, ME 04101

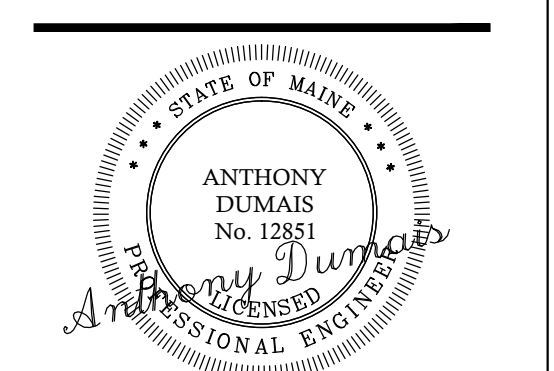

THE HAWK
48 HANCOCK STREET
PORTLAND, MAINE
NEW BUILDING

ISSUED	DESCRIPTION	DR.	BY	DATE
No.	0			
	ISSUE FOR CONSTRUCTION			

SHEET TITLE:
THIRD AND LOFT FLOOR FRAMING PLANS

DESIGNED: TD
DRAWN: TD
DATE: 11-13-14
PROJECT NUMBER: 14-135

S1.2

PRINTED: Oct 14, 2016