
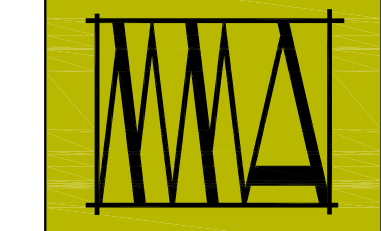


WALL LEGEND

STUD WALL	
CMU WALL	
BRICK WALL	
FIRE RATED WALL	
1/2 HOUR	
1 HOUR	
2 HOUR	

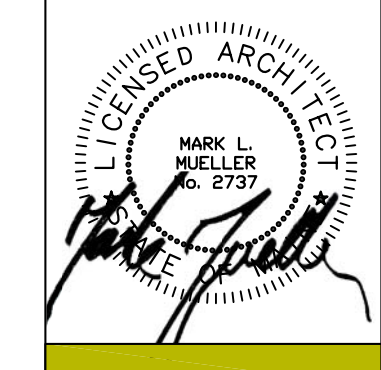

**MARK MUELLER ARCHITECTS**  
A.I.A.  
100 Commercial Street  
Suite 205  
Portland, Maine 04101  
Phone: 207.774.9057  
Email: rfm@muellerarchitects.com

© COPYRIGHT 2014  
MARK MUELLER ARCHITECTS


**SEAPORT LOFTS**  
113 NEWBURY STREET  
PORTLAND, MAINE 04101

Condominiums at:

**SECOND FLOOR PLAN**

REVISIONS  
DATE: 6.12.2014  
PROJECT: SEAPORT LOFTS  
DRAWN BY: MFP  
CHECK BY: MLM

**A-1.2**

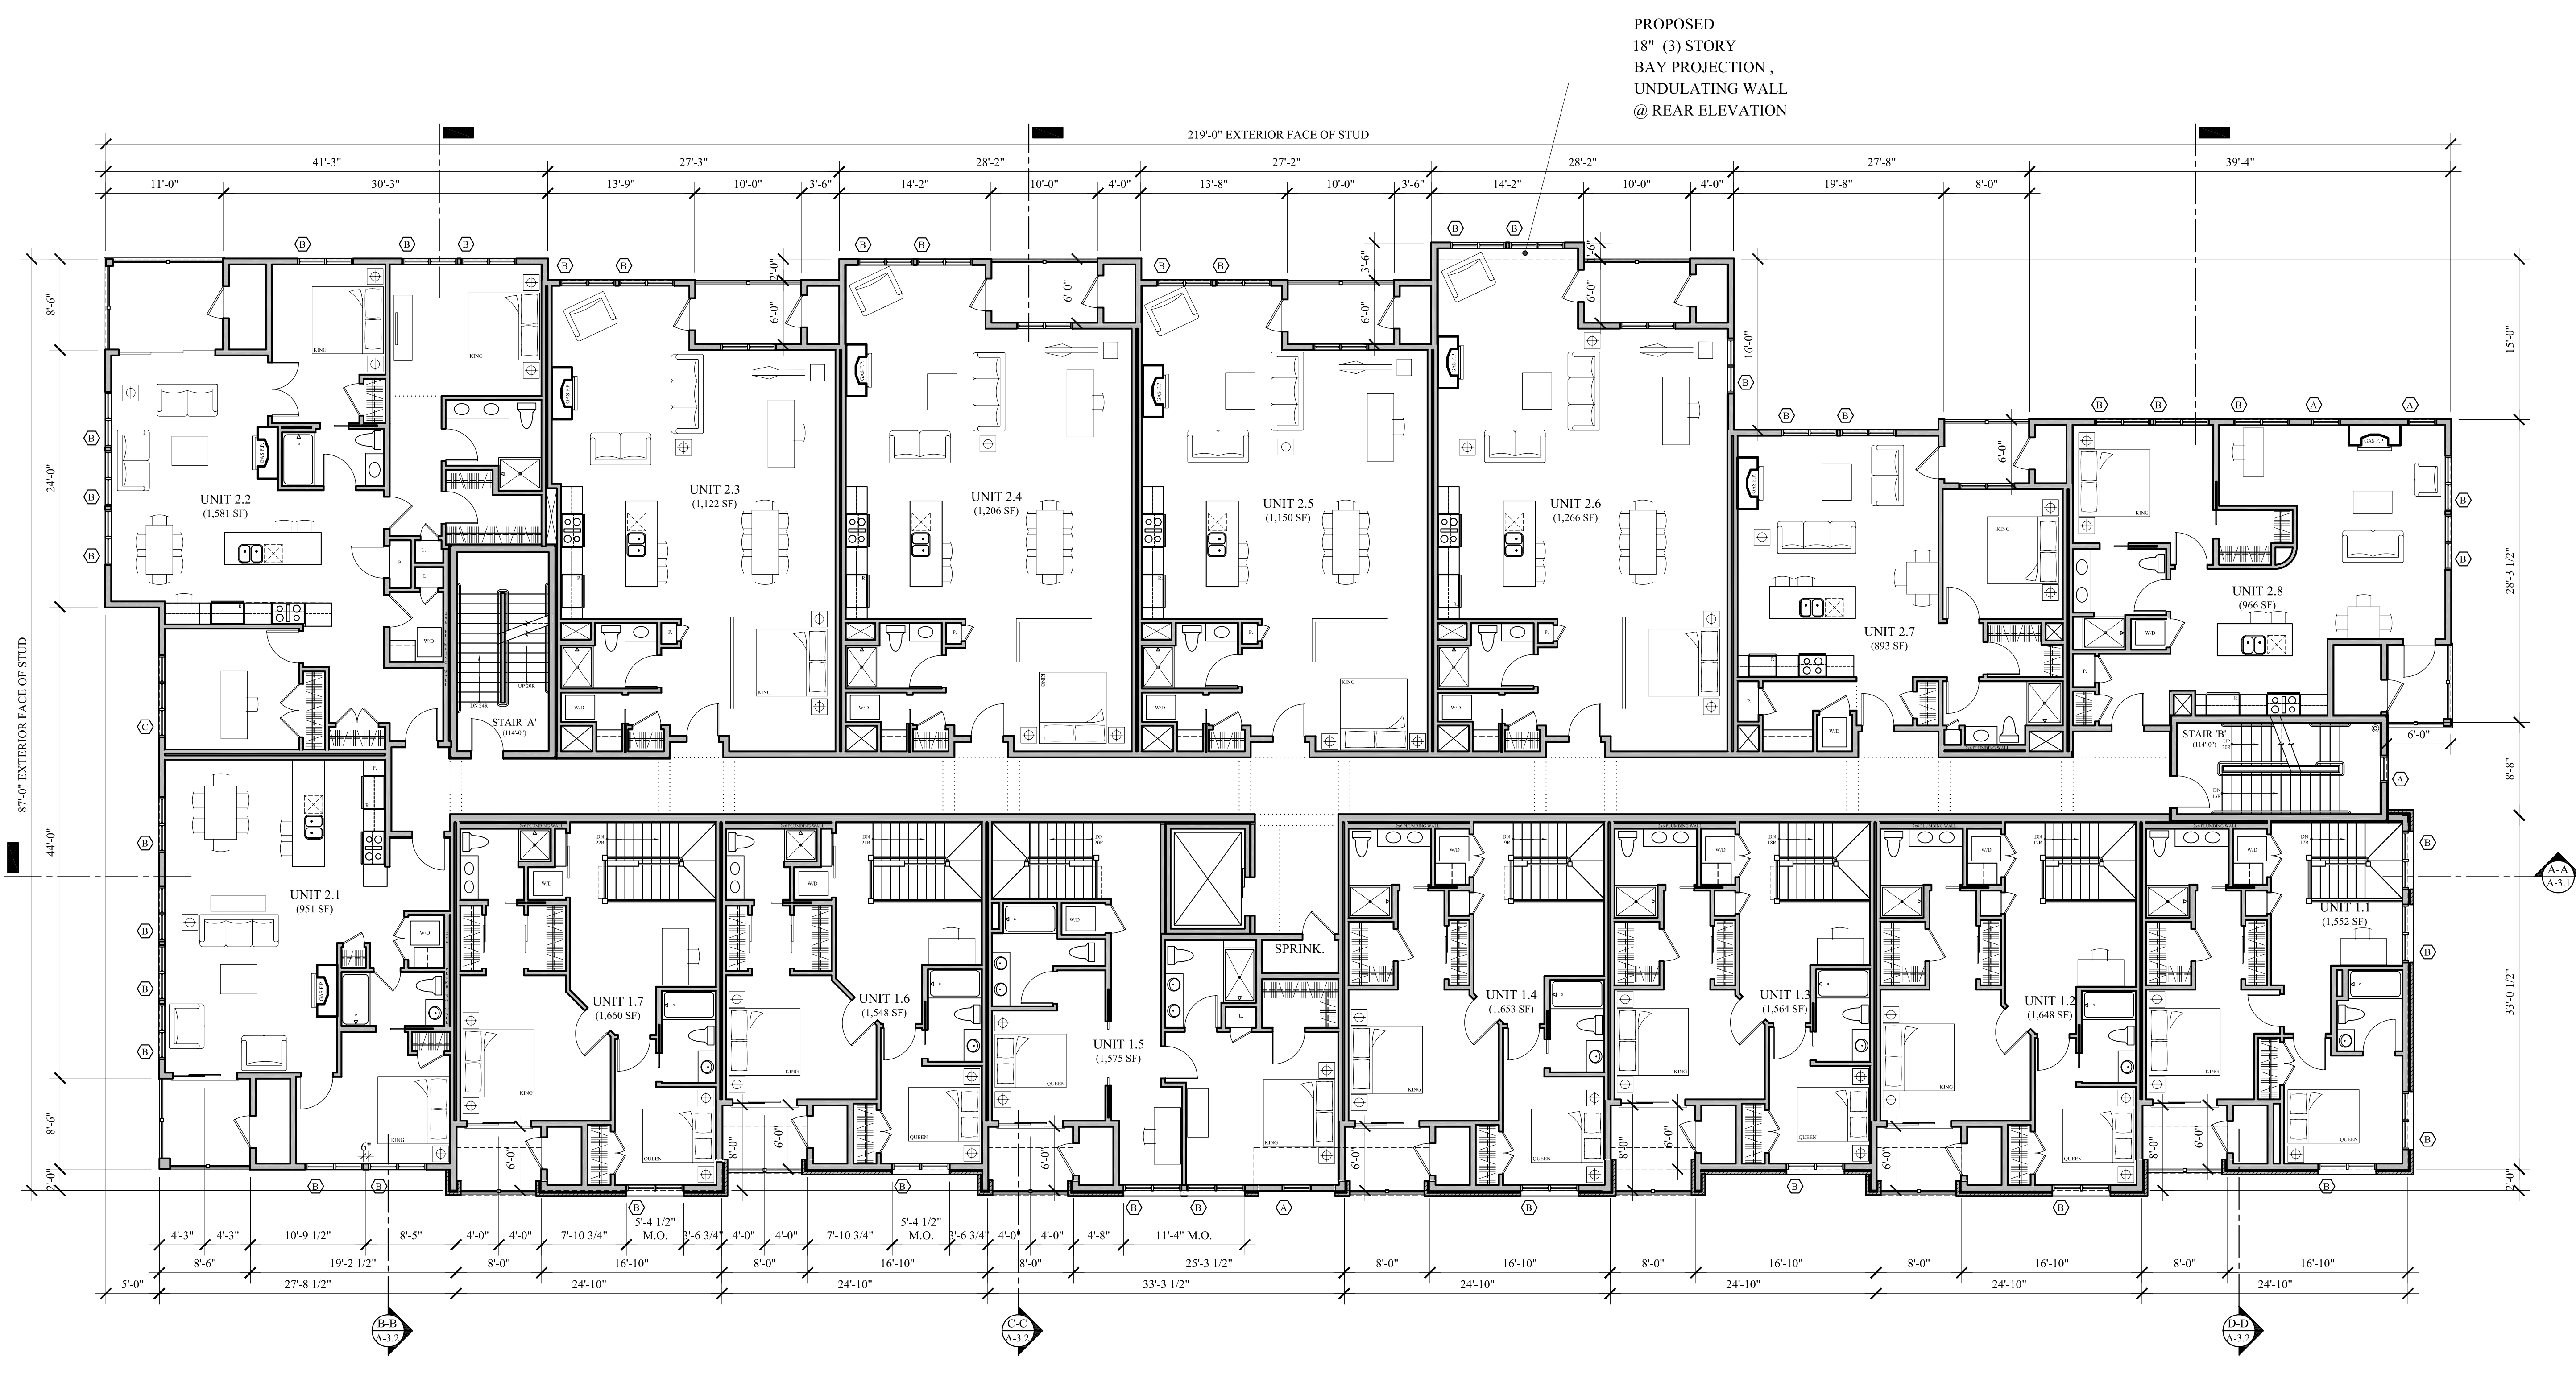

PROPOSED  
18" (3) STORY  
BAY PROJECTION,  
UNDULATING WALL  
@ REAR ELEVATION

**A-1.9**

**2ND FLOOR PLAN**  
SCALE: 1/8"=1'-0"

**A-1.8**

**FOUNDATION PERMIT SET: JUNE 12, 2014**

