
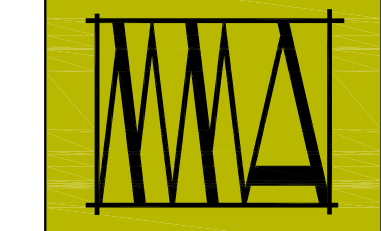


WALL LEGEND

STUD WALL	
CMU WALL	
BRICK WALL	
FIRE RATED WALL	
1/2 HOUR	
1 HOUR	
2 HOUR	

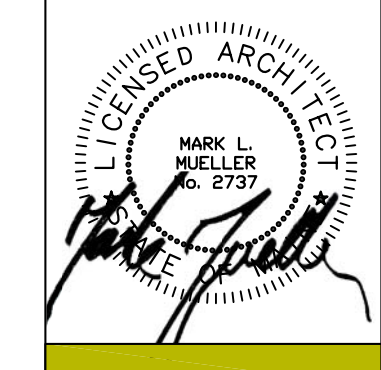

MARK MUELLER ARCHITECTS
A.I.A.
100 Commercial Street
Suite 205
Portland, Maine 04101
Phone: 207.774.9057
Email: rfm@muellerarchitects.com

© COPYRIGHT 2014
MARK MUELLER ARCHITECTS


SEAPORT LOFTS
113 NEWBURY STREET
PORTLAND, MAINE 04101

Condominiums at:

THIRD FLOOR PLAN

REVISIONS
DATE: 6.12.2014
PROJECT: SEAPORT LOFTS
DRAWN BY: MFP
CHECK BY: MLM

A-1.3

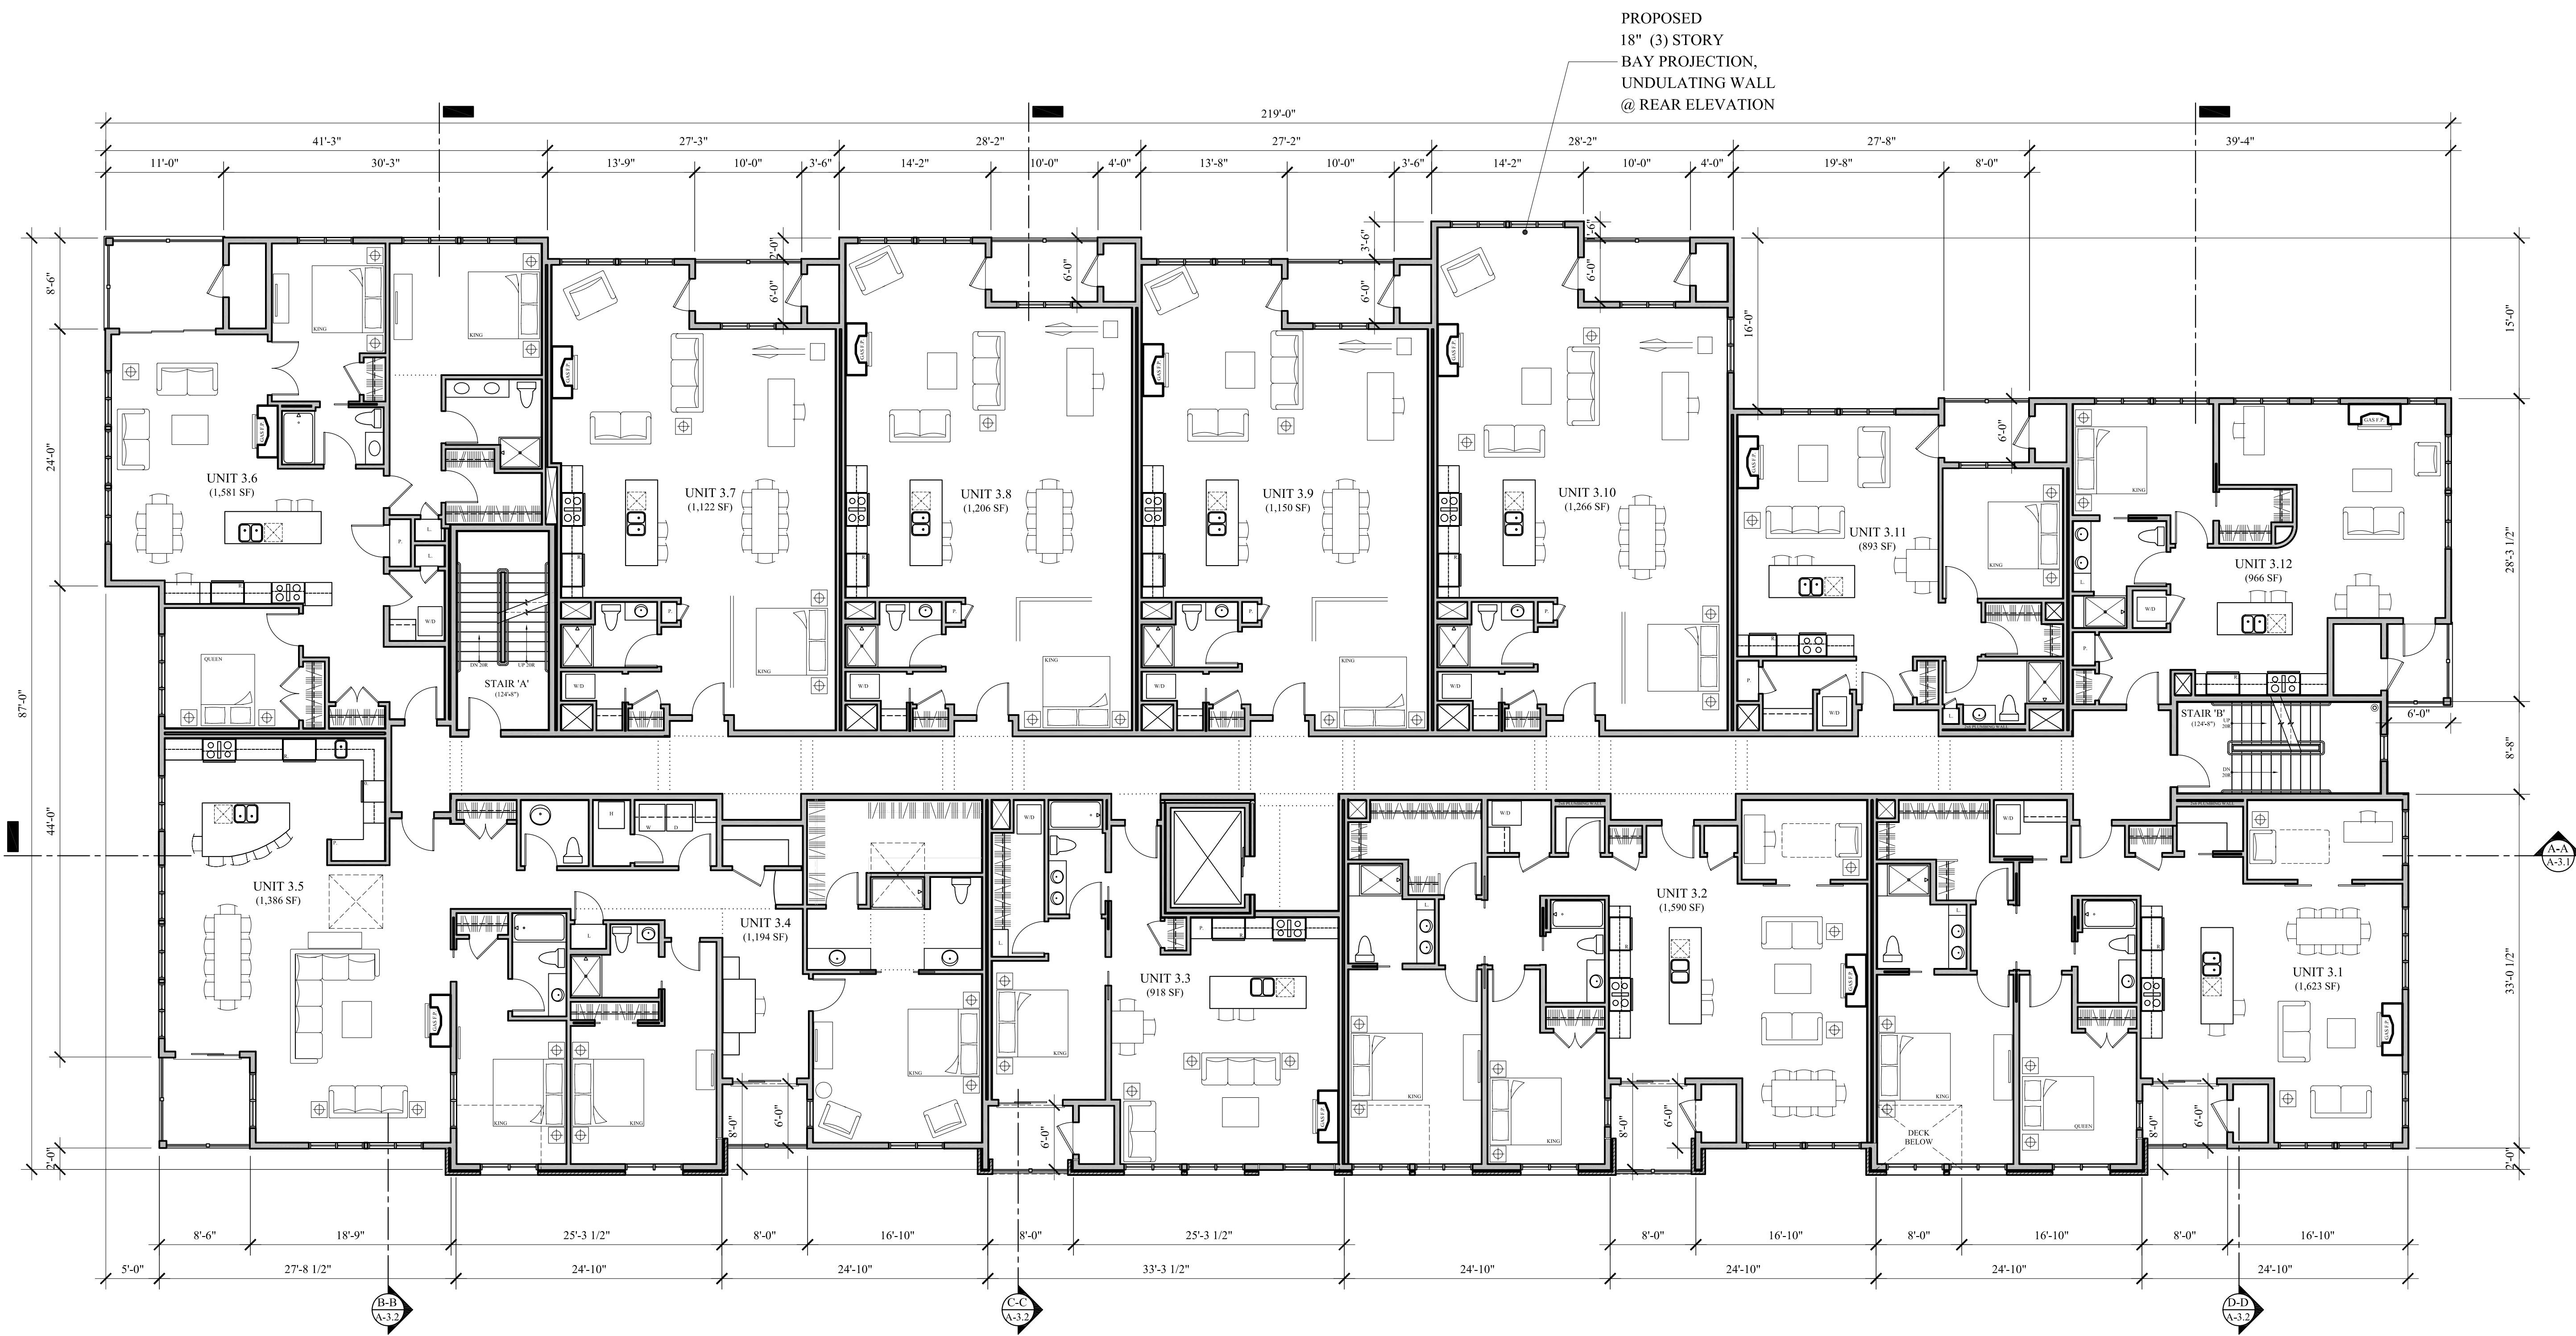

A-1.11

3RD FLOOR PLAN
SCALE: 1/8"=1'-0"

A-1.10

FOUNDATION PERMIT SET: JUNE 12, 2014

