

AMATO'S

71 INDIA STREET
PORTLAND, MAINE

APPLICANT:
DOMINIC REALI
REALTY, LLC


312 ST. JOHN STREET, 2ND FLOOR
PORTLAND, MAINE 04102

ENGINEER/SURVEYOR:


SEBAGO
TECHNICS

WWW.SEBAGOTECHNICS.COM

75 John Roberts Rd. Suite 1A South Portland, ME 04106
250 Goddard Rd. Suite B Lewiston, ME 04240
Tel. 207-200-2100 Tel. 207-783-5656

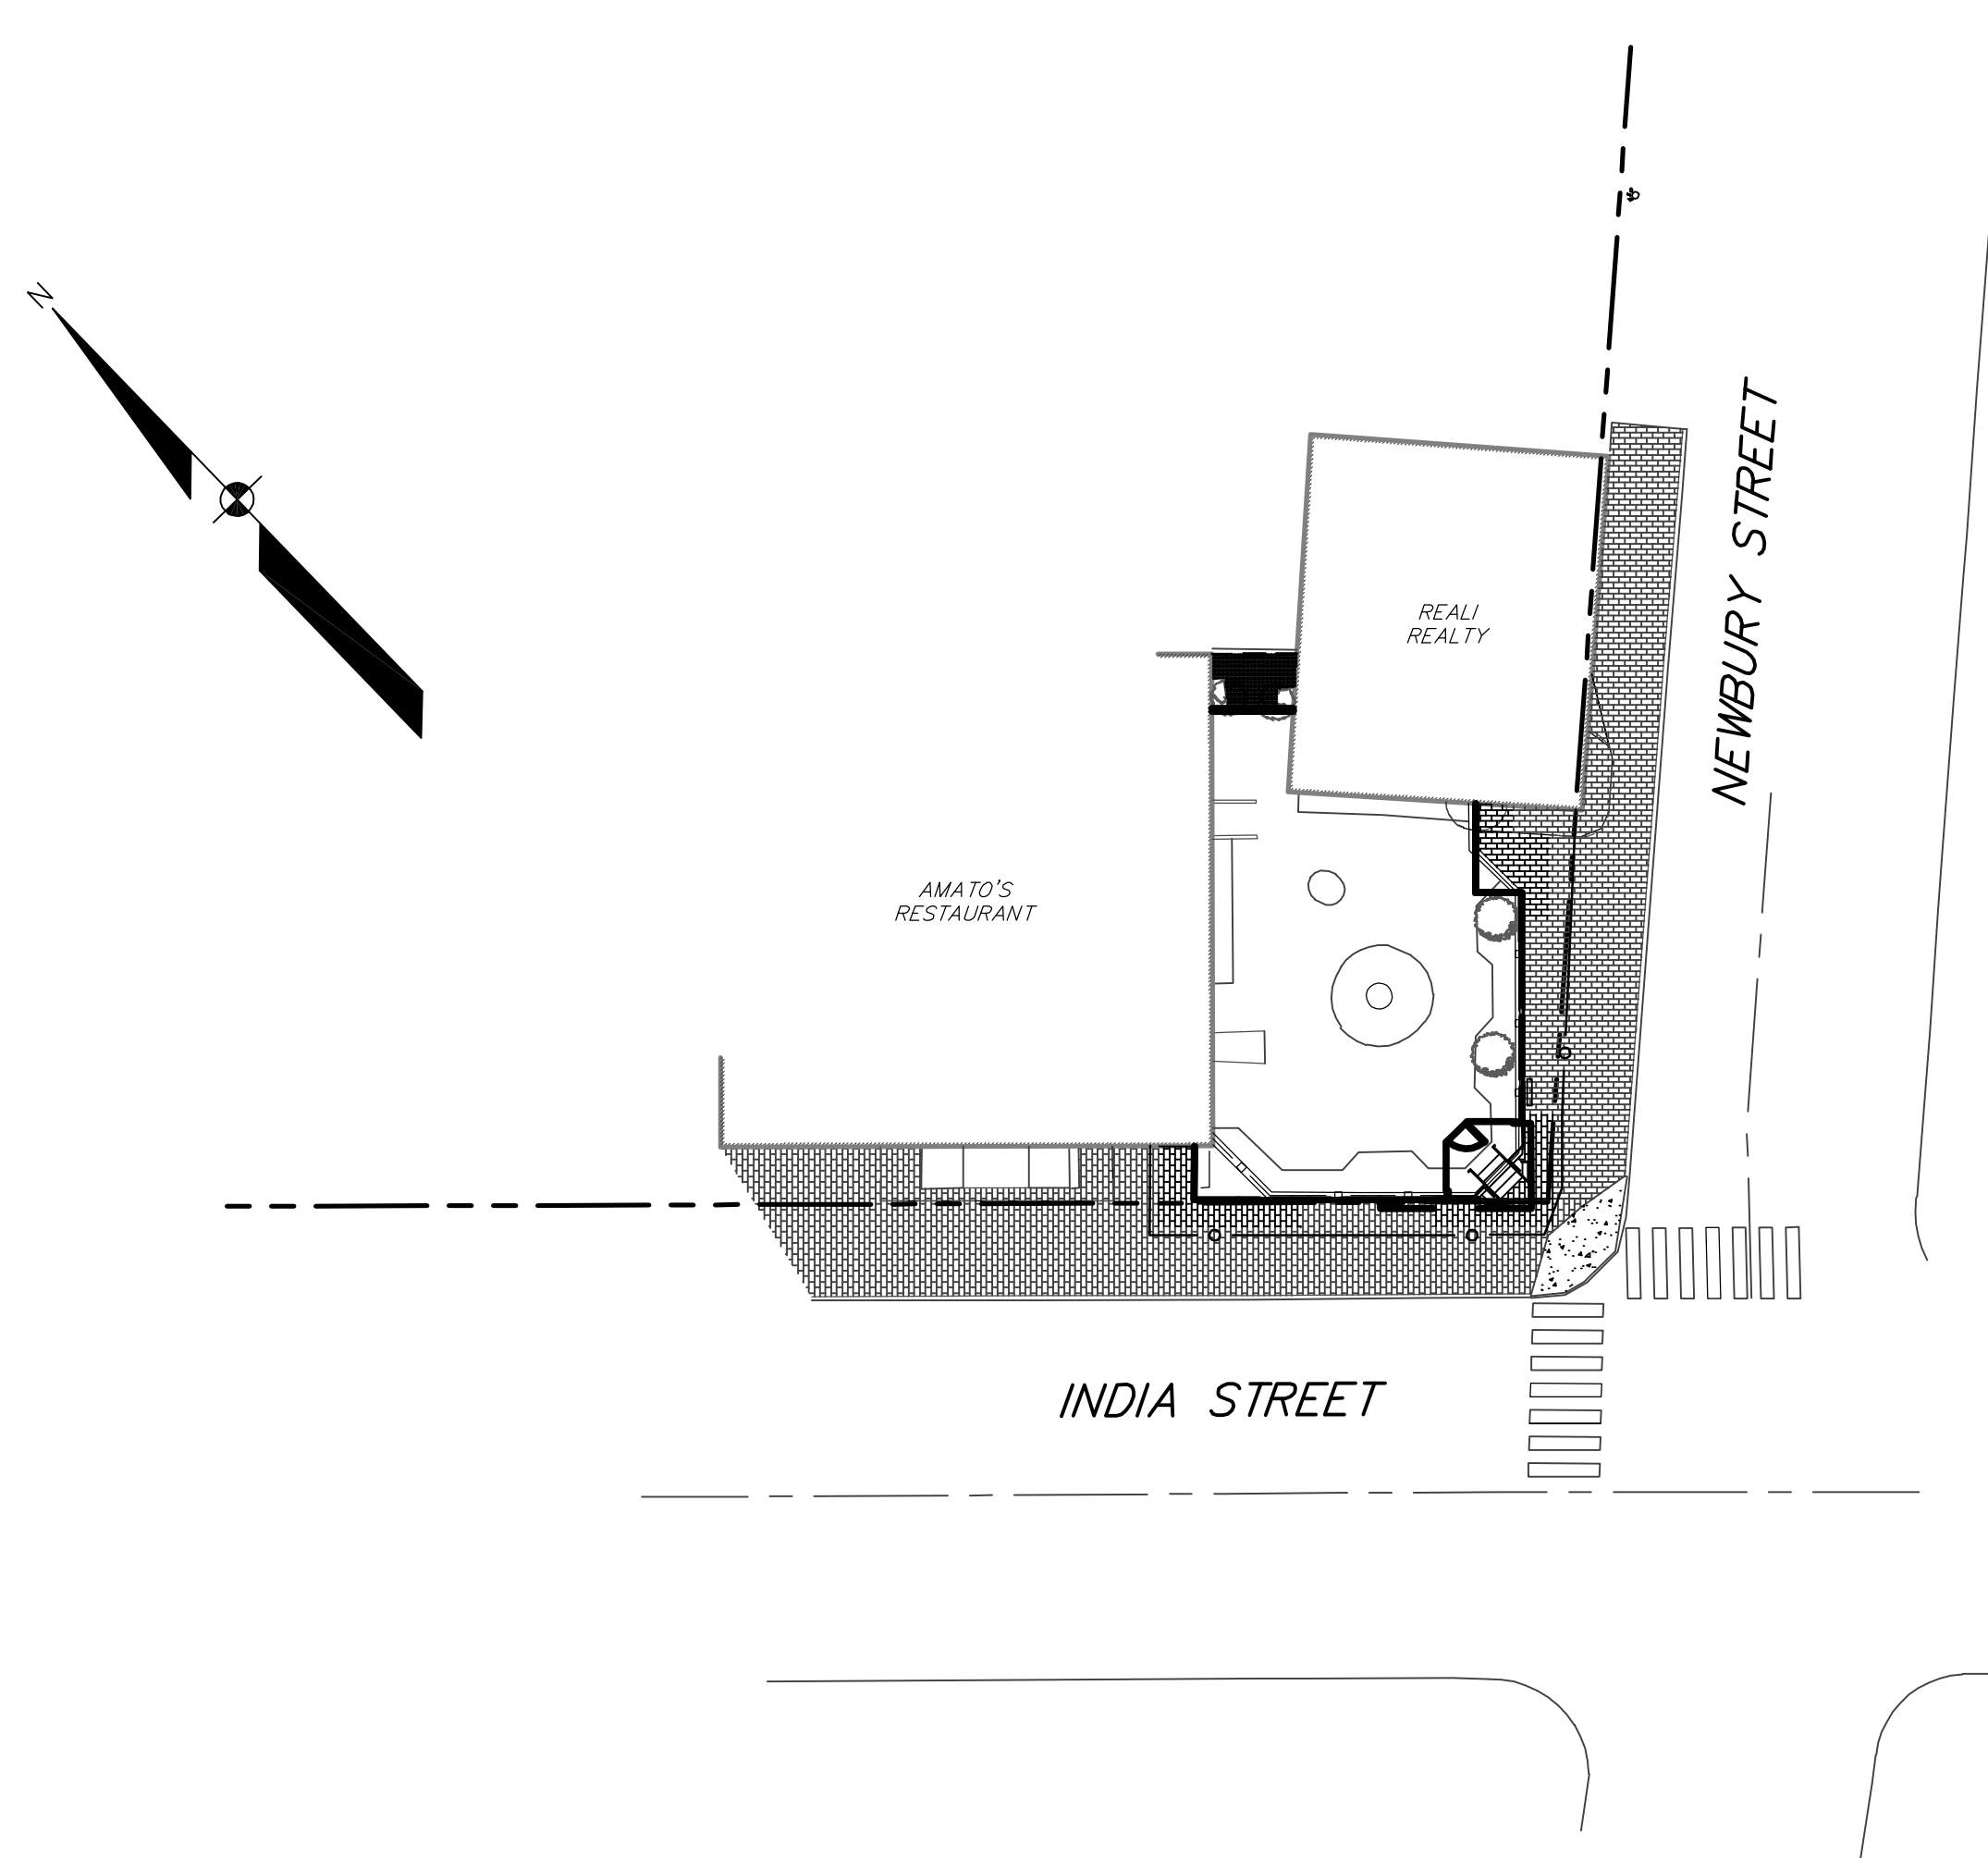

SCALE: 1"=20'

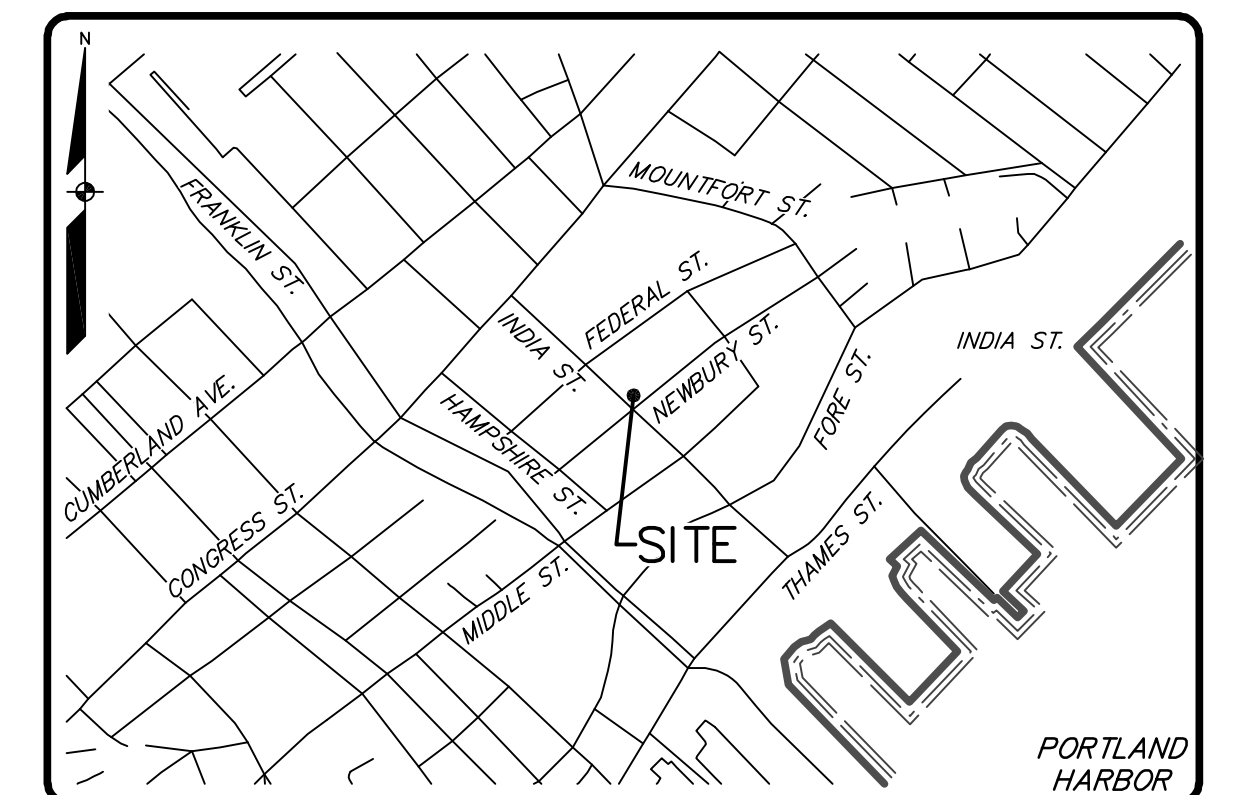


LOCATION MAP

NTS

SHEET INDEX:

SHEET	DESCRIPTION
1	COVER SHEET
2	EXISTING CONDITIONS PLAN
3	SITE PLAN
4	GRADING AND UTILITY PLAN
5	DETAILS

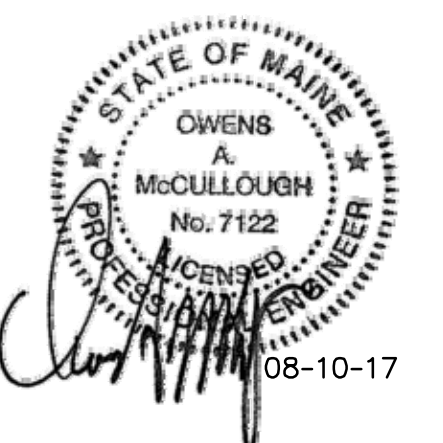

REVISED THROUGH 08-10-2017