


Exhibit 13


Floor Plan & Elevations

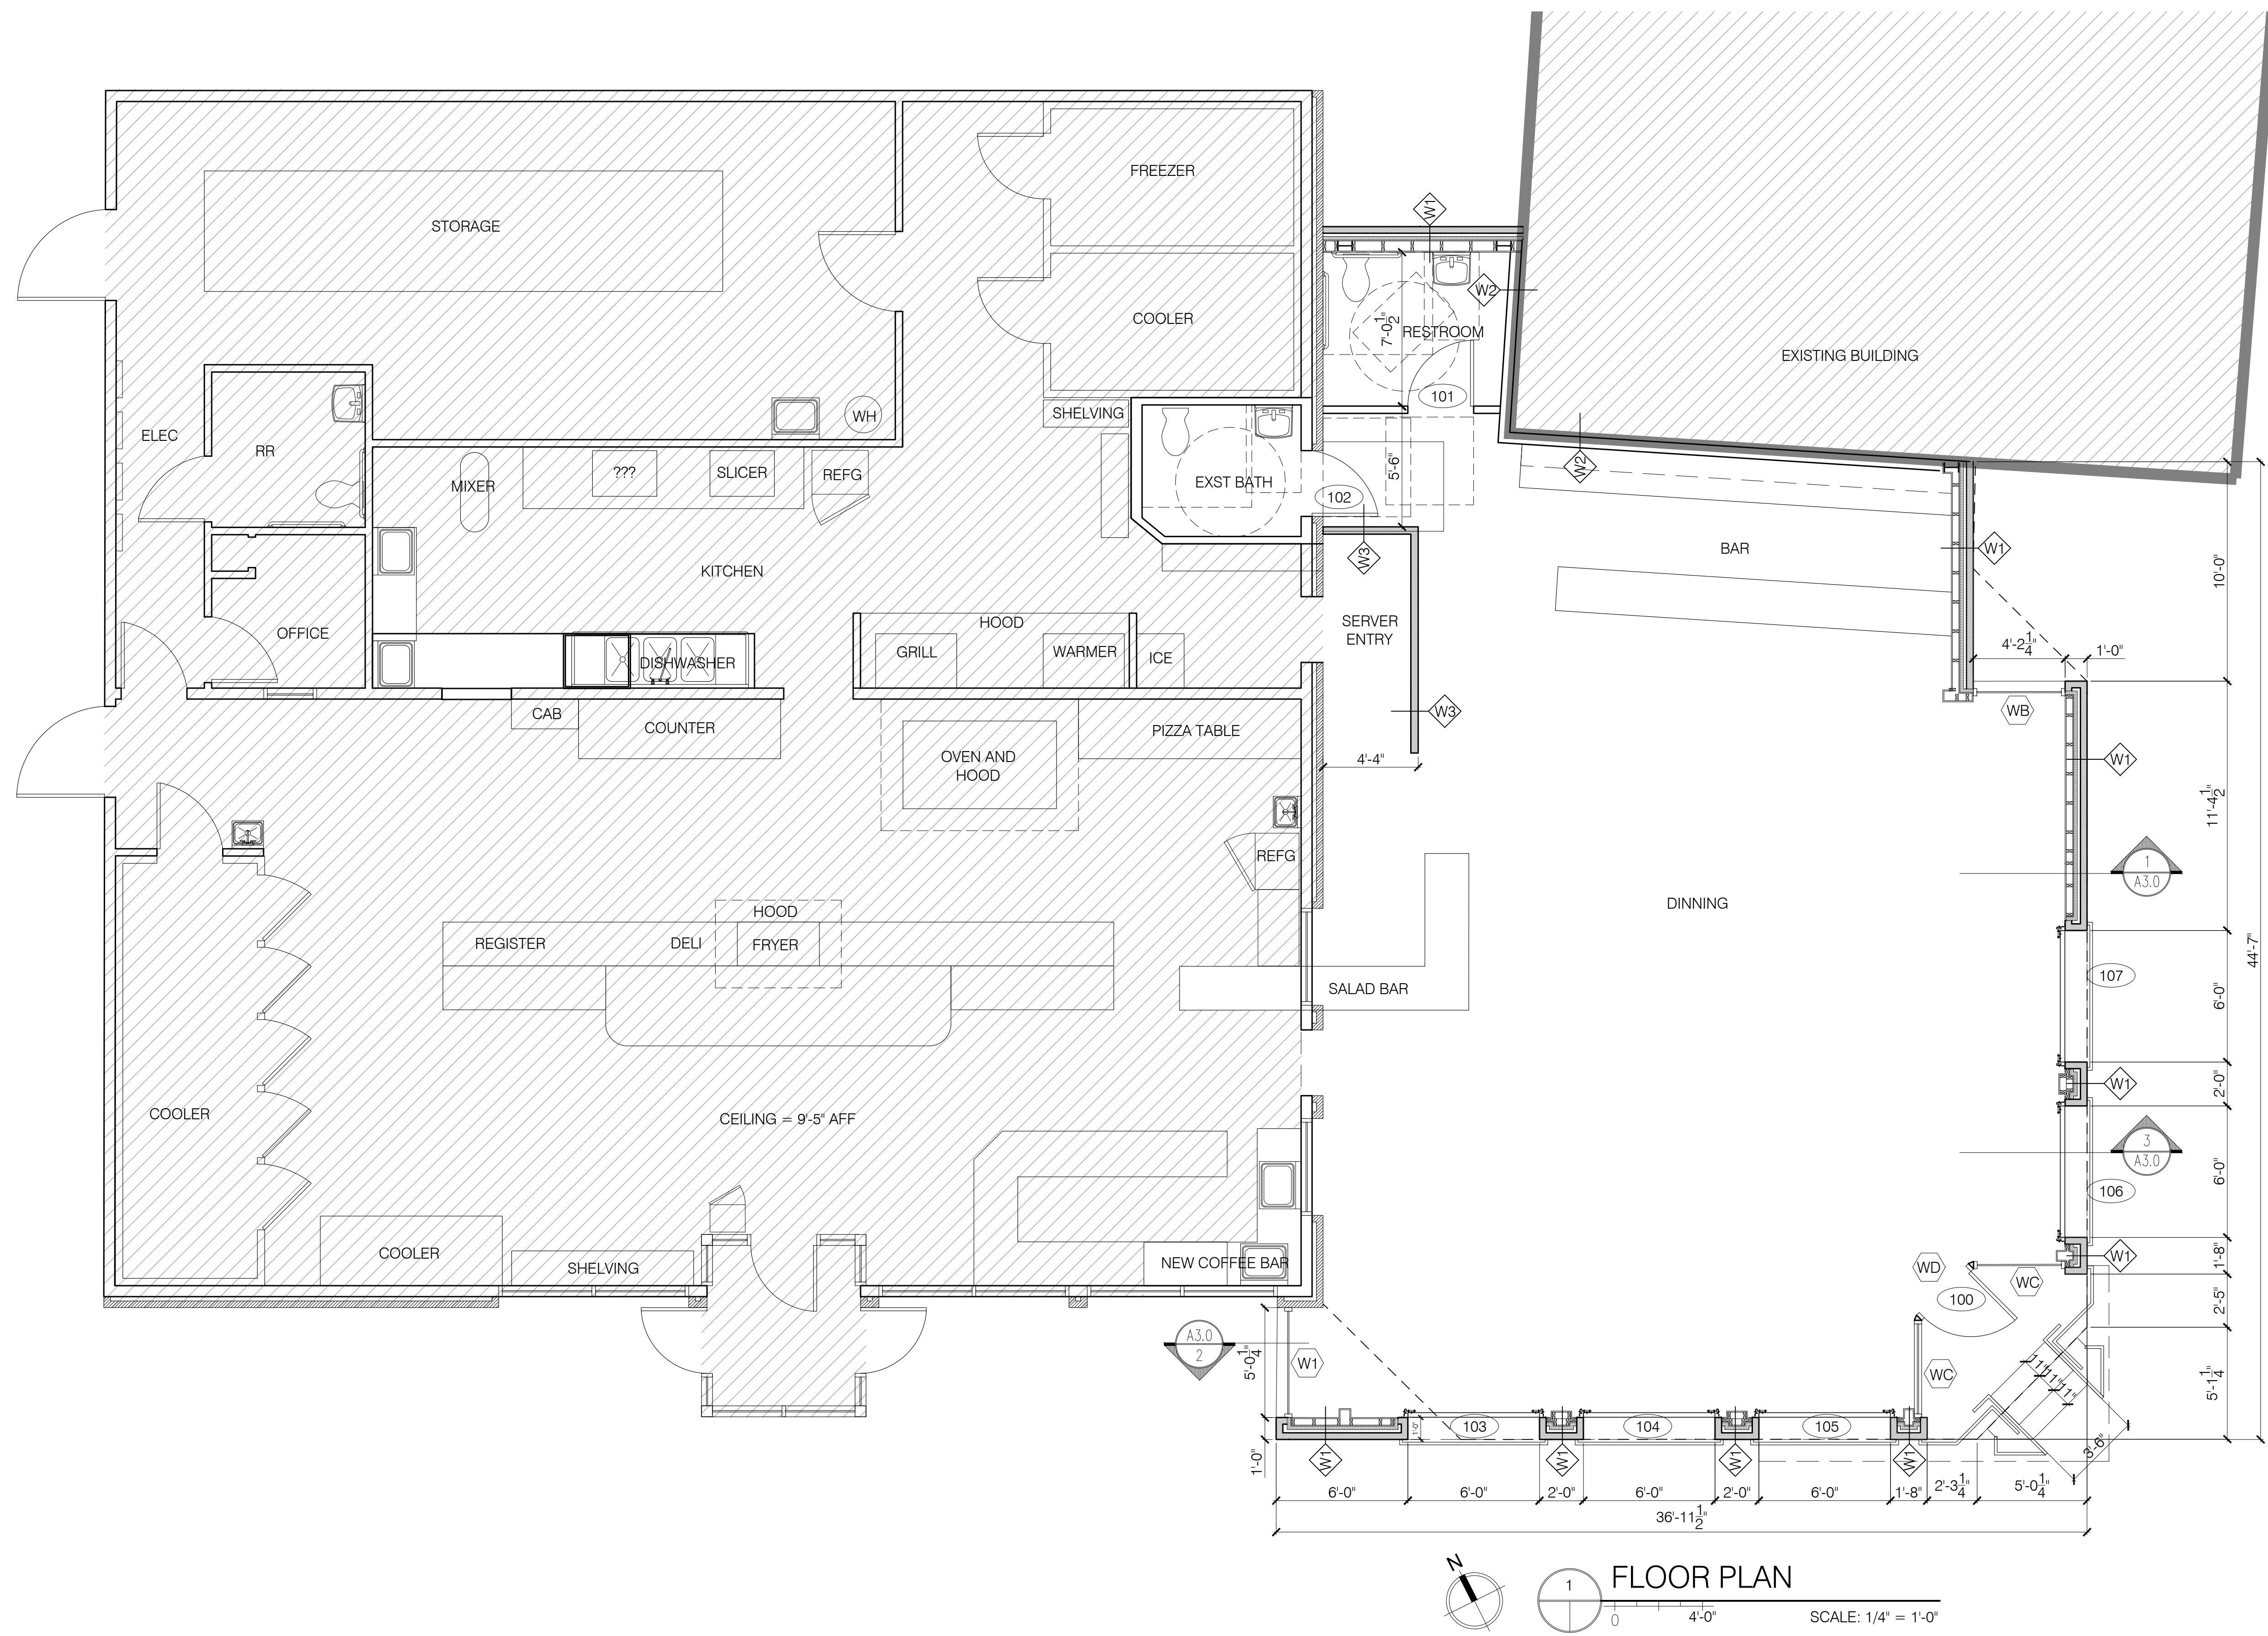

1 FLOOR PLAN
SCALE: 1/4" = 1'-0"

REVISIONS

1	-
2	-
3	-
4	-
5	-

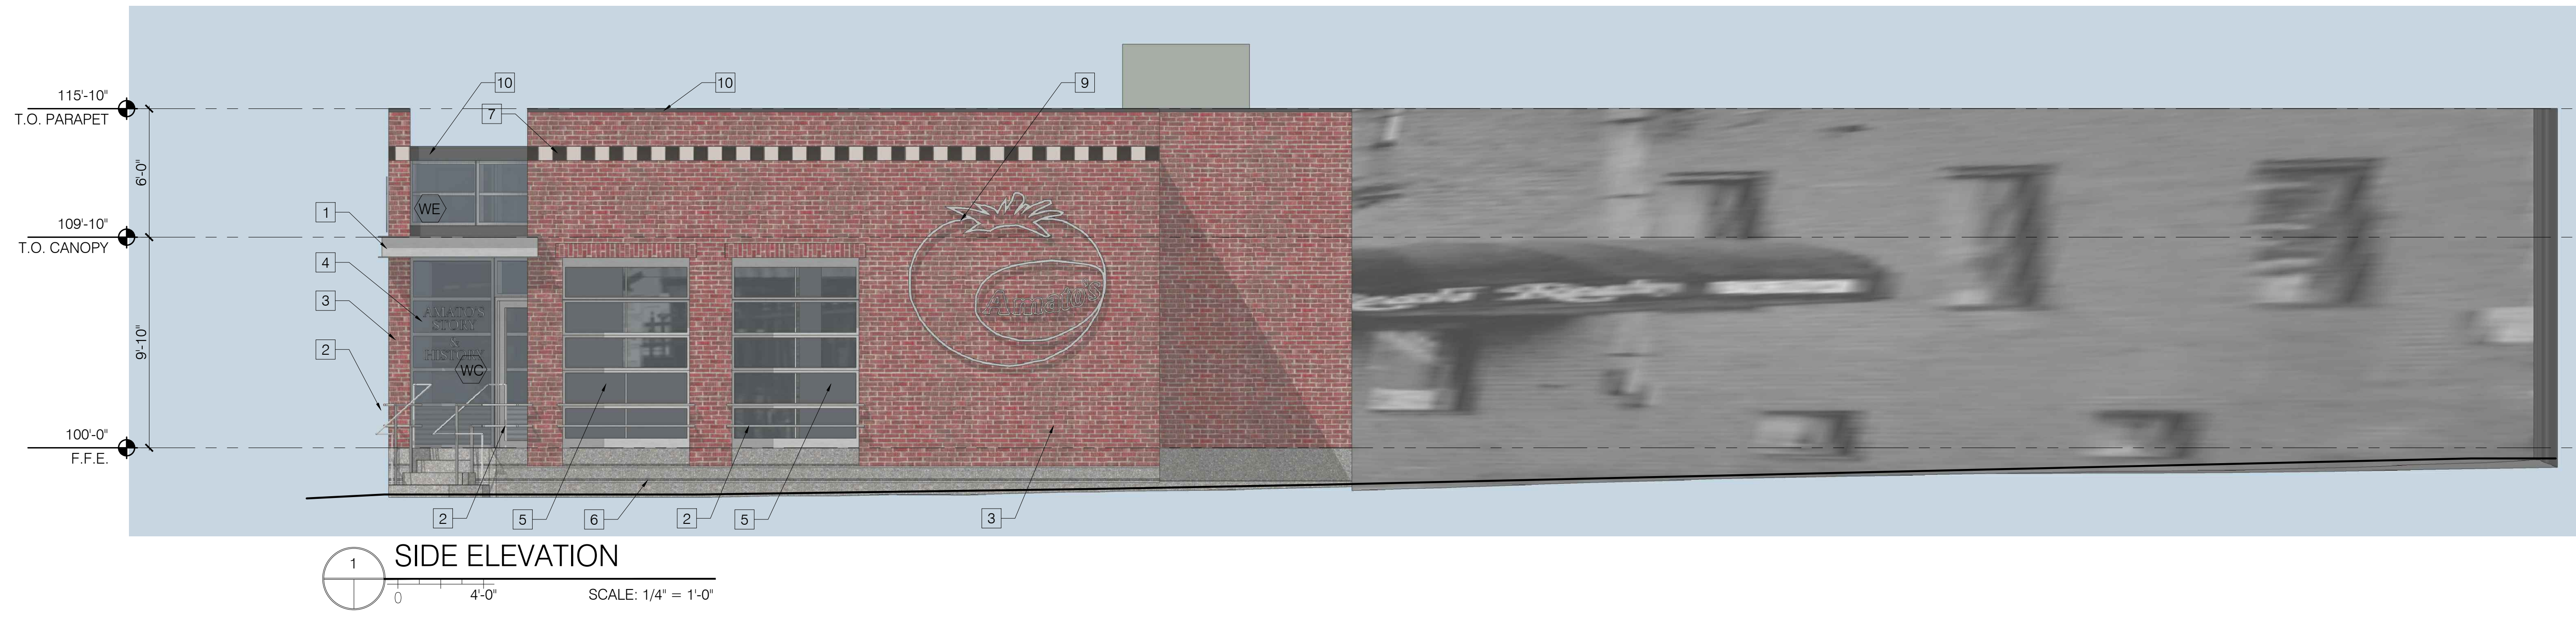

1 SIDE ELEVATION
 0 4'-0" SCALE: 1/4" = 1'-0"



1 FRONT ELEVATION
 0 4'-0" SCALE: 1/4" = 1'-0"