


PARTIAL GARAGE LEVEL PLAN PHASE I, BUILDING 2

SCALE: 1/8" = 1' 0"

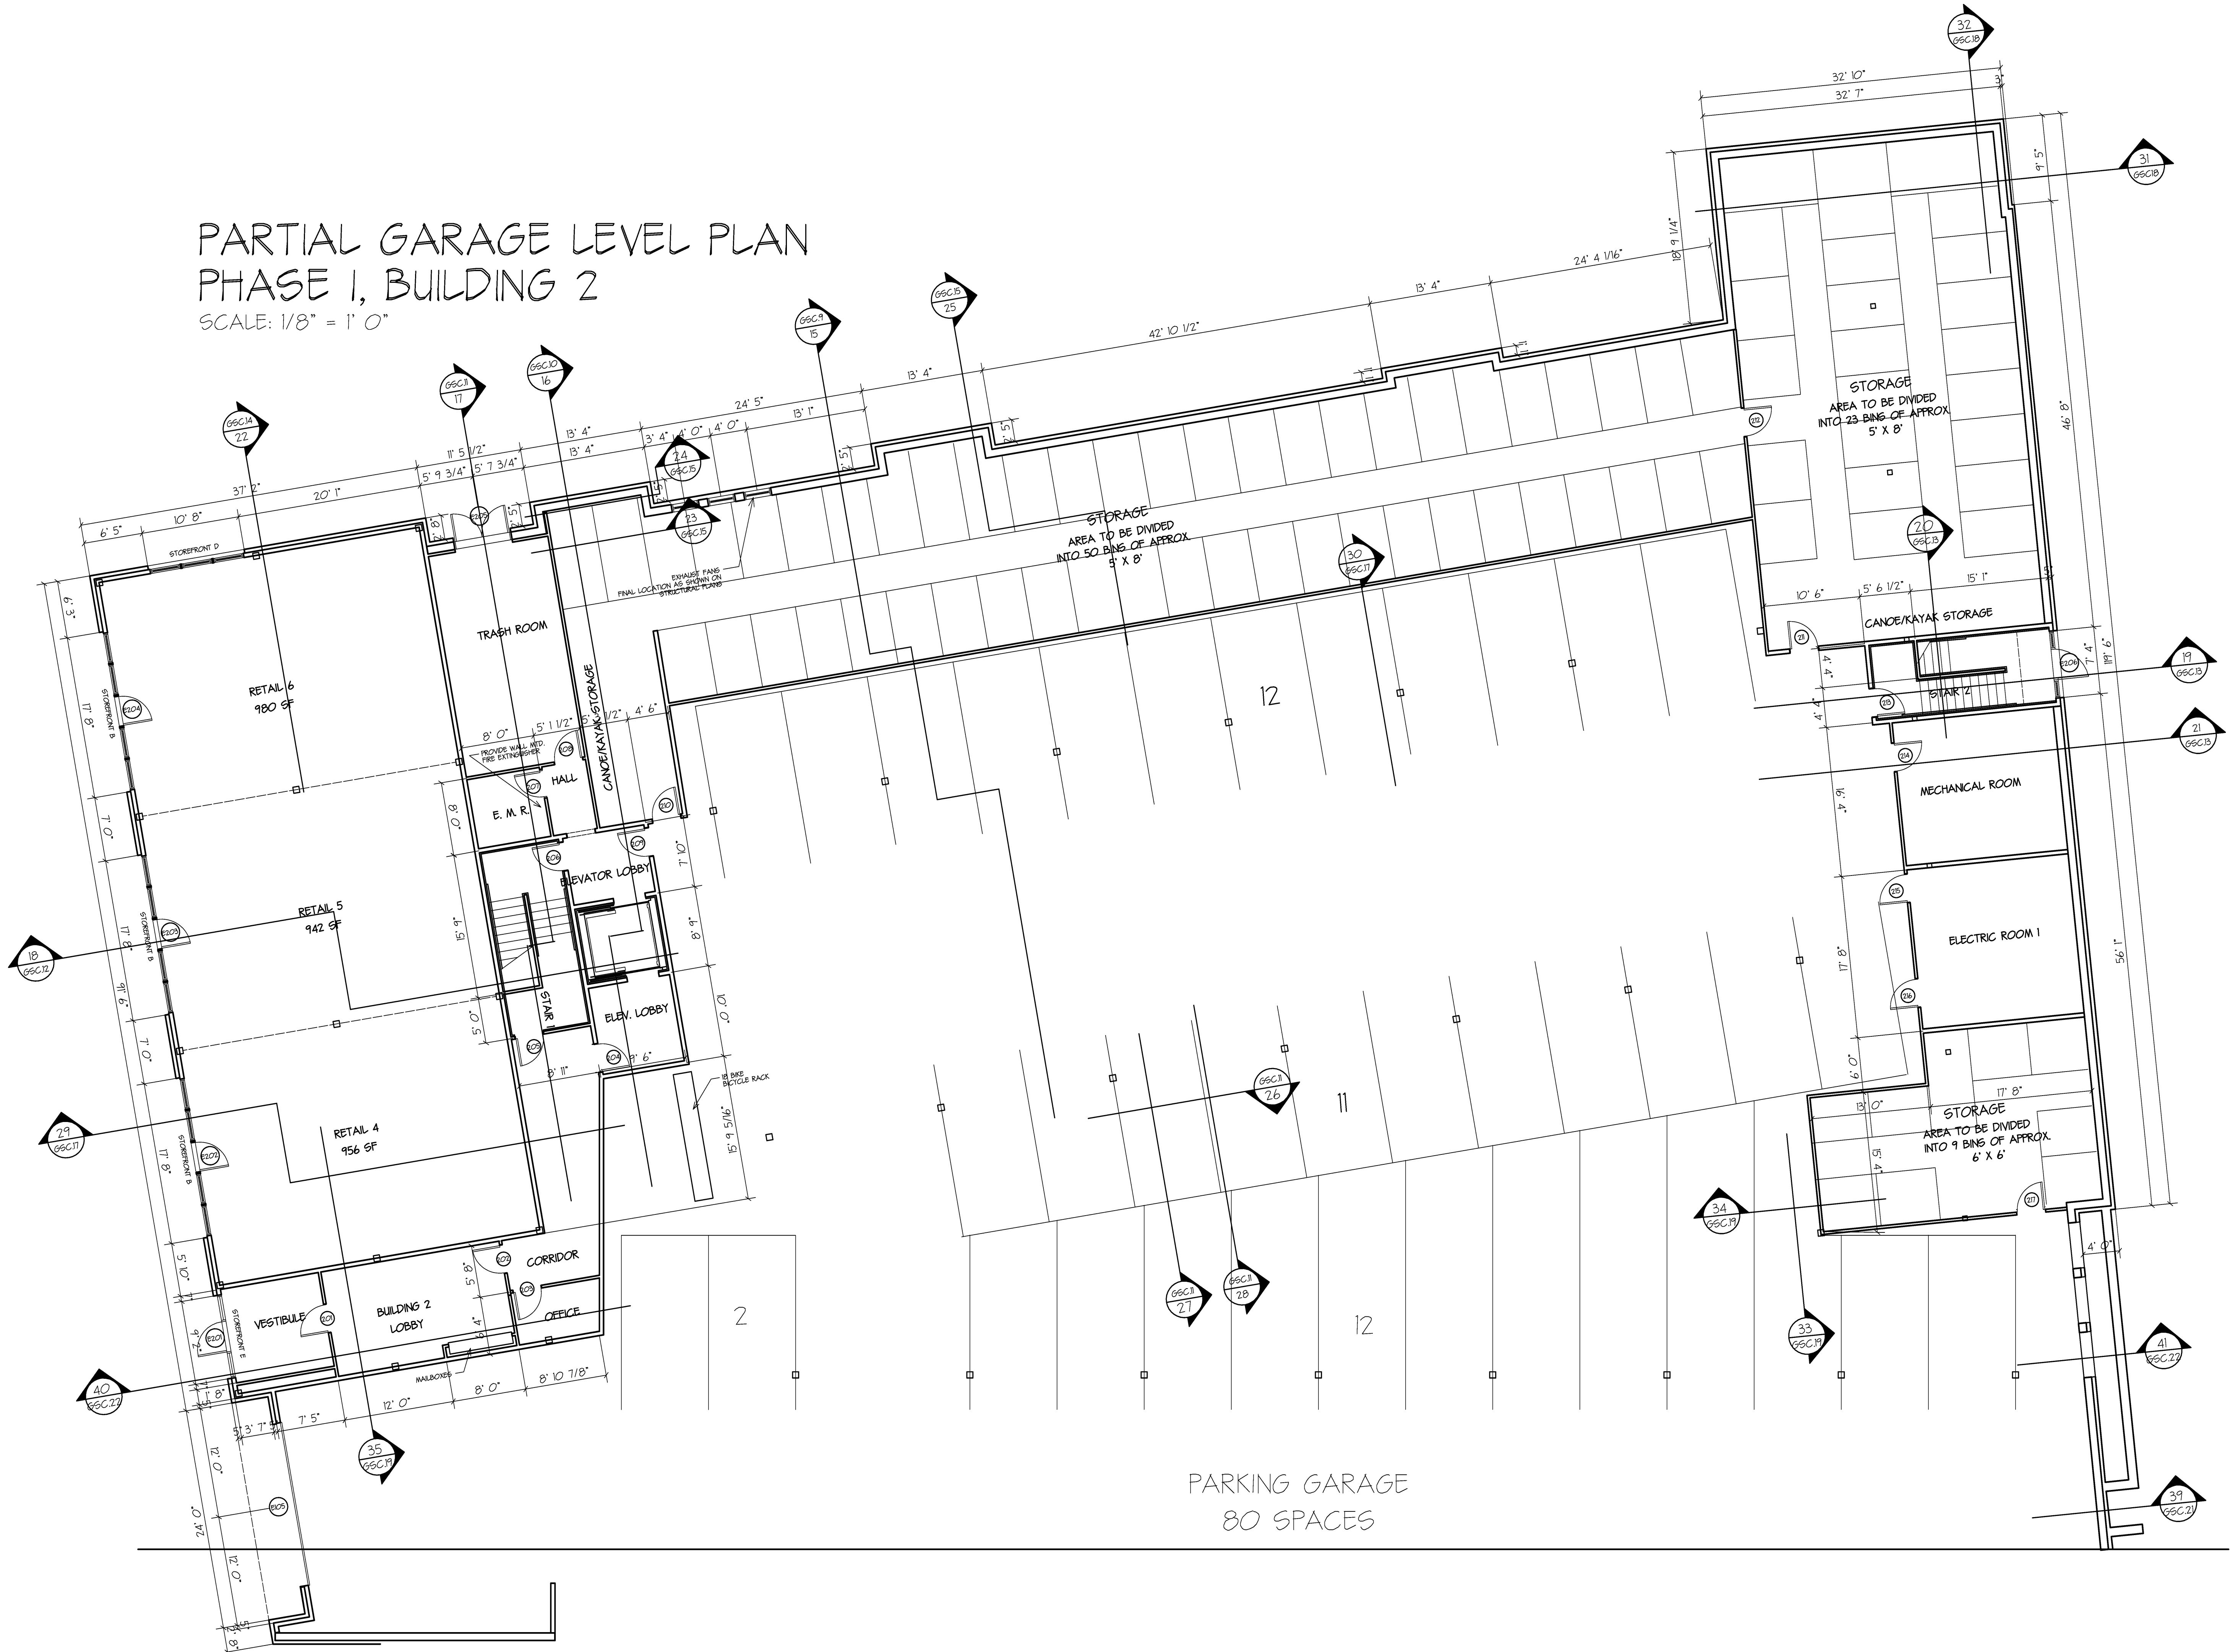

PARKING GARAGE
80 SPACES

DAVID M. WHITE, ARCHITECT
403 Tilletts Hill Road
P. O. Box 447
Goffstown, New Hampshire 03045
(603) 497-3405

THE VILLAGE AT OCEAN GATE, LLC
C/O Atlas Investments Group
35 Fay Street Suite 5-2
Boston, MA 02118

THE BAY HOUSE
Middle Street
Portland, Maine

FIRST FLOOR PLAN
Phase I/Building 2
Scale: 1/8" = 1' 0"
Commission No: 06-008
Date: July 15, 2008

REVISIONS:

DRG. NO.
B2-1