


BUILDINGS 1 & 2  
MIDDLE STREET ELEVATION  
SCALE: 1/16" = 1' 0"

NOTES:  
LOCATION OF TOILET AND LAUNDRY EXHAUST VENTS  
TO BE FIELD COORDINATED TO LINE UP VERTICALLY.  
ALL EXTERIOR APPURTANCES SUCH AS EXHAUST  
HOODS, HVAC GRILLES AND FIREPLACE FLUES TO BE  
EITHER FACTORY FINISHED OR FIELD FINISHED TO  
COORDINATE WITH THE COLOR OF THE MATERIAL IN  
WHICH THEY ARE TO BE INSTALLED.

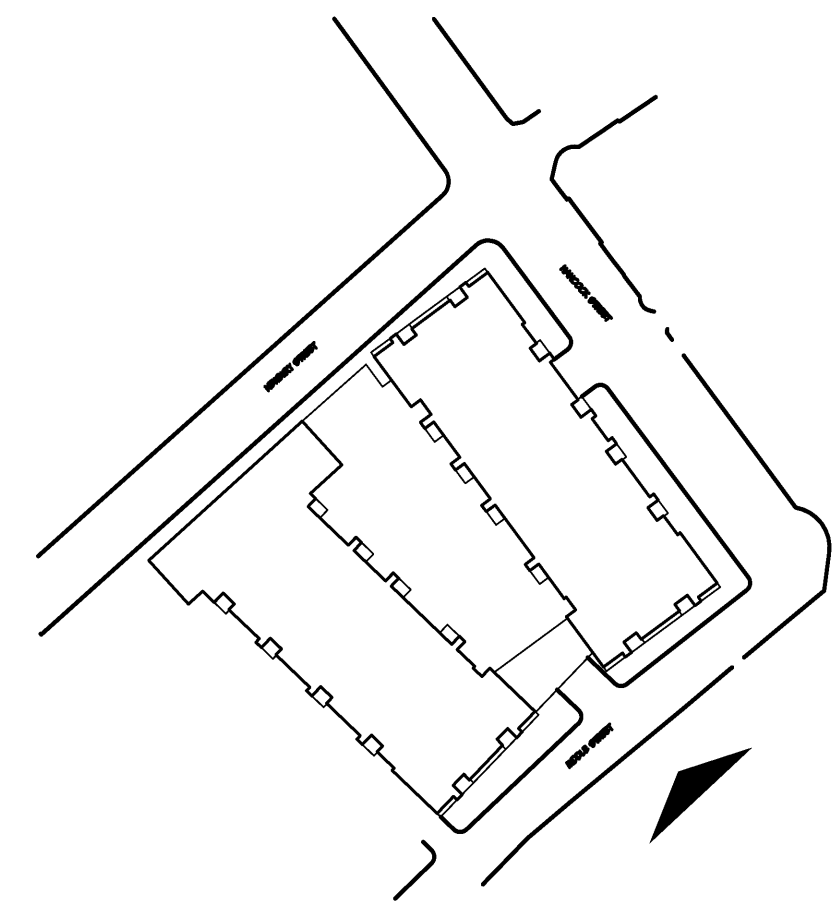

DAVID M. WHITE, ARCHITECT  
403 Tibbetts Hill Road  
P. O. Box 447  
Goffstown, New Hampshire 03045  
(603) 497-3405

THE VILLAGE AT OCEAN GATE, LLC  
C/O Atlas Investment Group  
35 Fay Street Suite 5-2  
Boston, MA 02108

THE BAY HOUSE  
Middle Street  
Portland, Maine

SOUTH ELEVATION  
Phase 1/Building 1 & 2  
Scale: 1/16" = 1' 0"  
Commission No: 06-008  
Date: July 15, 2008

REVISIONS:

DRG. NO.

E.1