




BUILDING 1
HANCOCK STREET ELEVATION

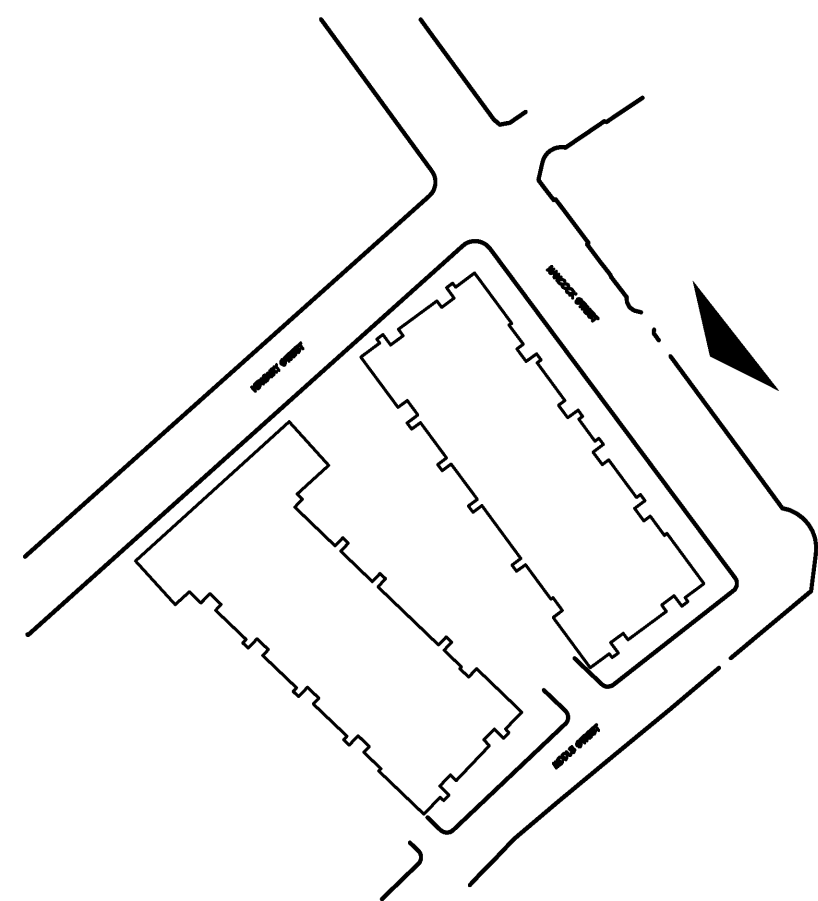

DAVID M. WHITE, ARCHITECT
403 Tbbetts Hill Road
P. O. Box 447
Goffstown, New Hampshire 03045
(603) 497-3405

THE VILLAGE AT OCEAN GATE, LLC
C/O Atlas Investment Group
35 Fay Street Suite 5-2
Boston, MA 02108

THE BAY HOUSE
Middle Street
Portland, Maine

EAST ELEVATION
Phase 1/Building 1
Scale: 1/8" = 1' 0"
Commission No: 06-008
Date: July 15, 2008

REVISIONS:

DRG. NO.

E.2