




BUILDING 2
 EAST COURTYARD ELEVATION
 SCALE: 1/16" = 1' 0"

CONTRACTOR TO NOTE THAT LOCATION OF CLAPBOARDS AT THE COURTYARD WILL VARY BASED ON THE GRADING AT THIS LEVEL. COORDINATE HEIGHT OF SIDING AND TRIM WITH THE FINAL COURTYARD LAYOUT AND WITH NOTES FOR MATERIALS ON THE SECTION SHEETS.

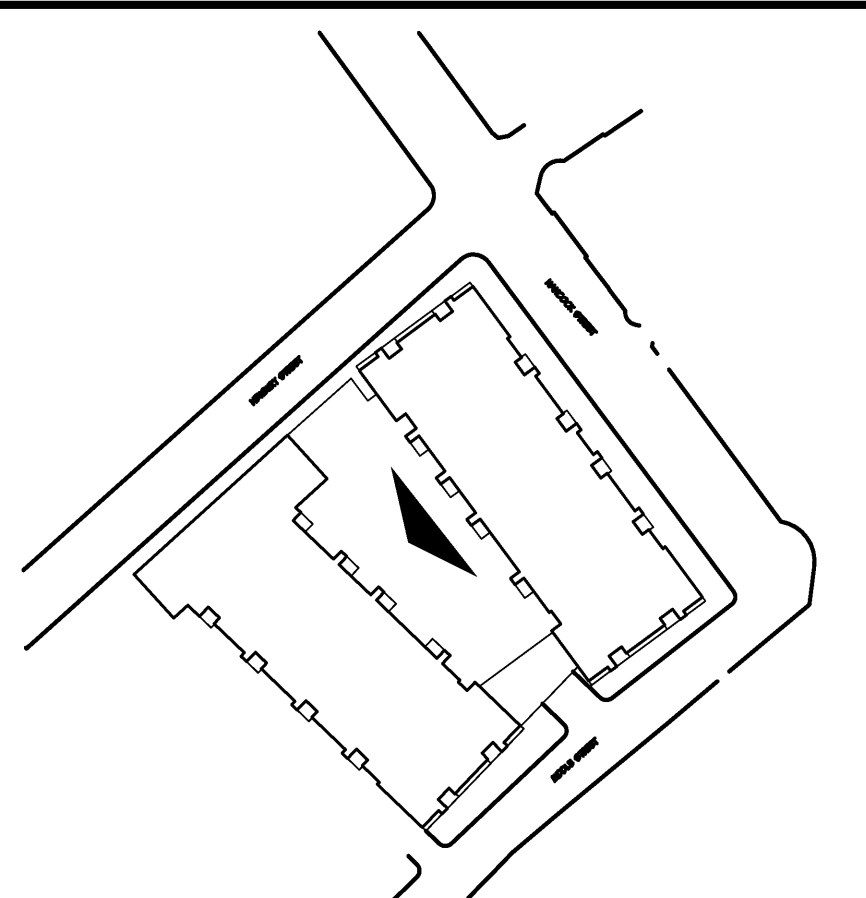

DAVID M. WHITE, ARCHITECT
 403 Tibbetts Hill Road
 P. O. Box 447
 Goffstown, New Hampshire 03045
 (603) 497-3405

THE VILLAGE AT OCEAN GATE, LLC
 C/O Atlas Investment Group
 35 Fay Street Suite 5-2
 Boston, MA 02108

THE BAY HOUSE
 Middle Street
 Portland, Maine

EAST ELEVATION
 Phase 1/Building 2
 Scale: 1/16" = 1' 0"
 Commission No: 06-008
 Date: July 15, 2008

REVISIONS:

DRG. NO.
 55