
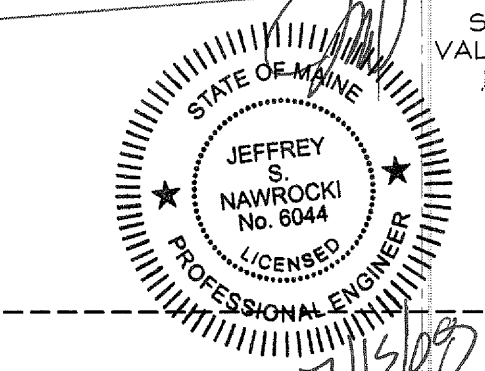


NOTE: FOOTING DIMENSIONS MAY CHANGE TO ACCOMMODATE THE GEOMETRY REQUIREMENTS OF THE RAMMED AGGREGATE PIERS AT APPLICABLE LOCATIONS. THIS SHALL BE DETERMINED BY PIER DESIGNER AND LATER MODIFIED BY JSN IF REQUIRED.

NOTE: SEE SHEET 50.0 FOR FOOTING SCHEDULE, BEAM POCKET SCHEDULE, SYMBOL LEGEND AND FOUNDATION NOTES

NOTE: SEE 2/50.2 FOR WALL CONSTRUCTION JOINT DETAIL. SEE 3/50.2 FOR WALL CONTROL JOINT DETAIL. SEE 4/50.2 FOR CORNER REINFORCING DETAIL. SEE 6/50.2 FOR TYPICAL FOOTING STEP.

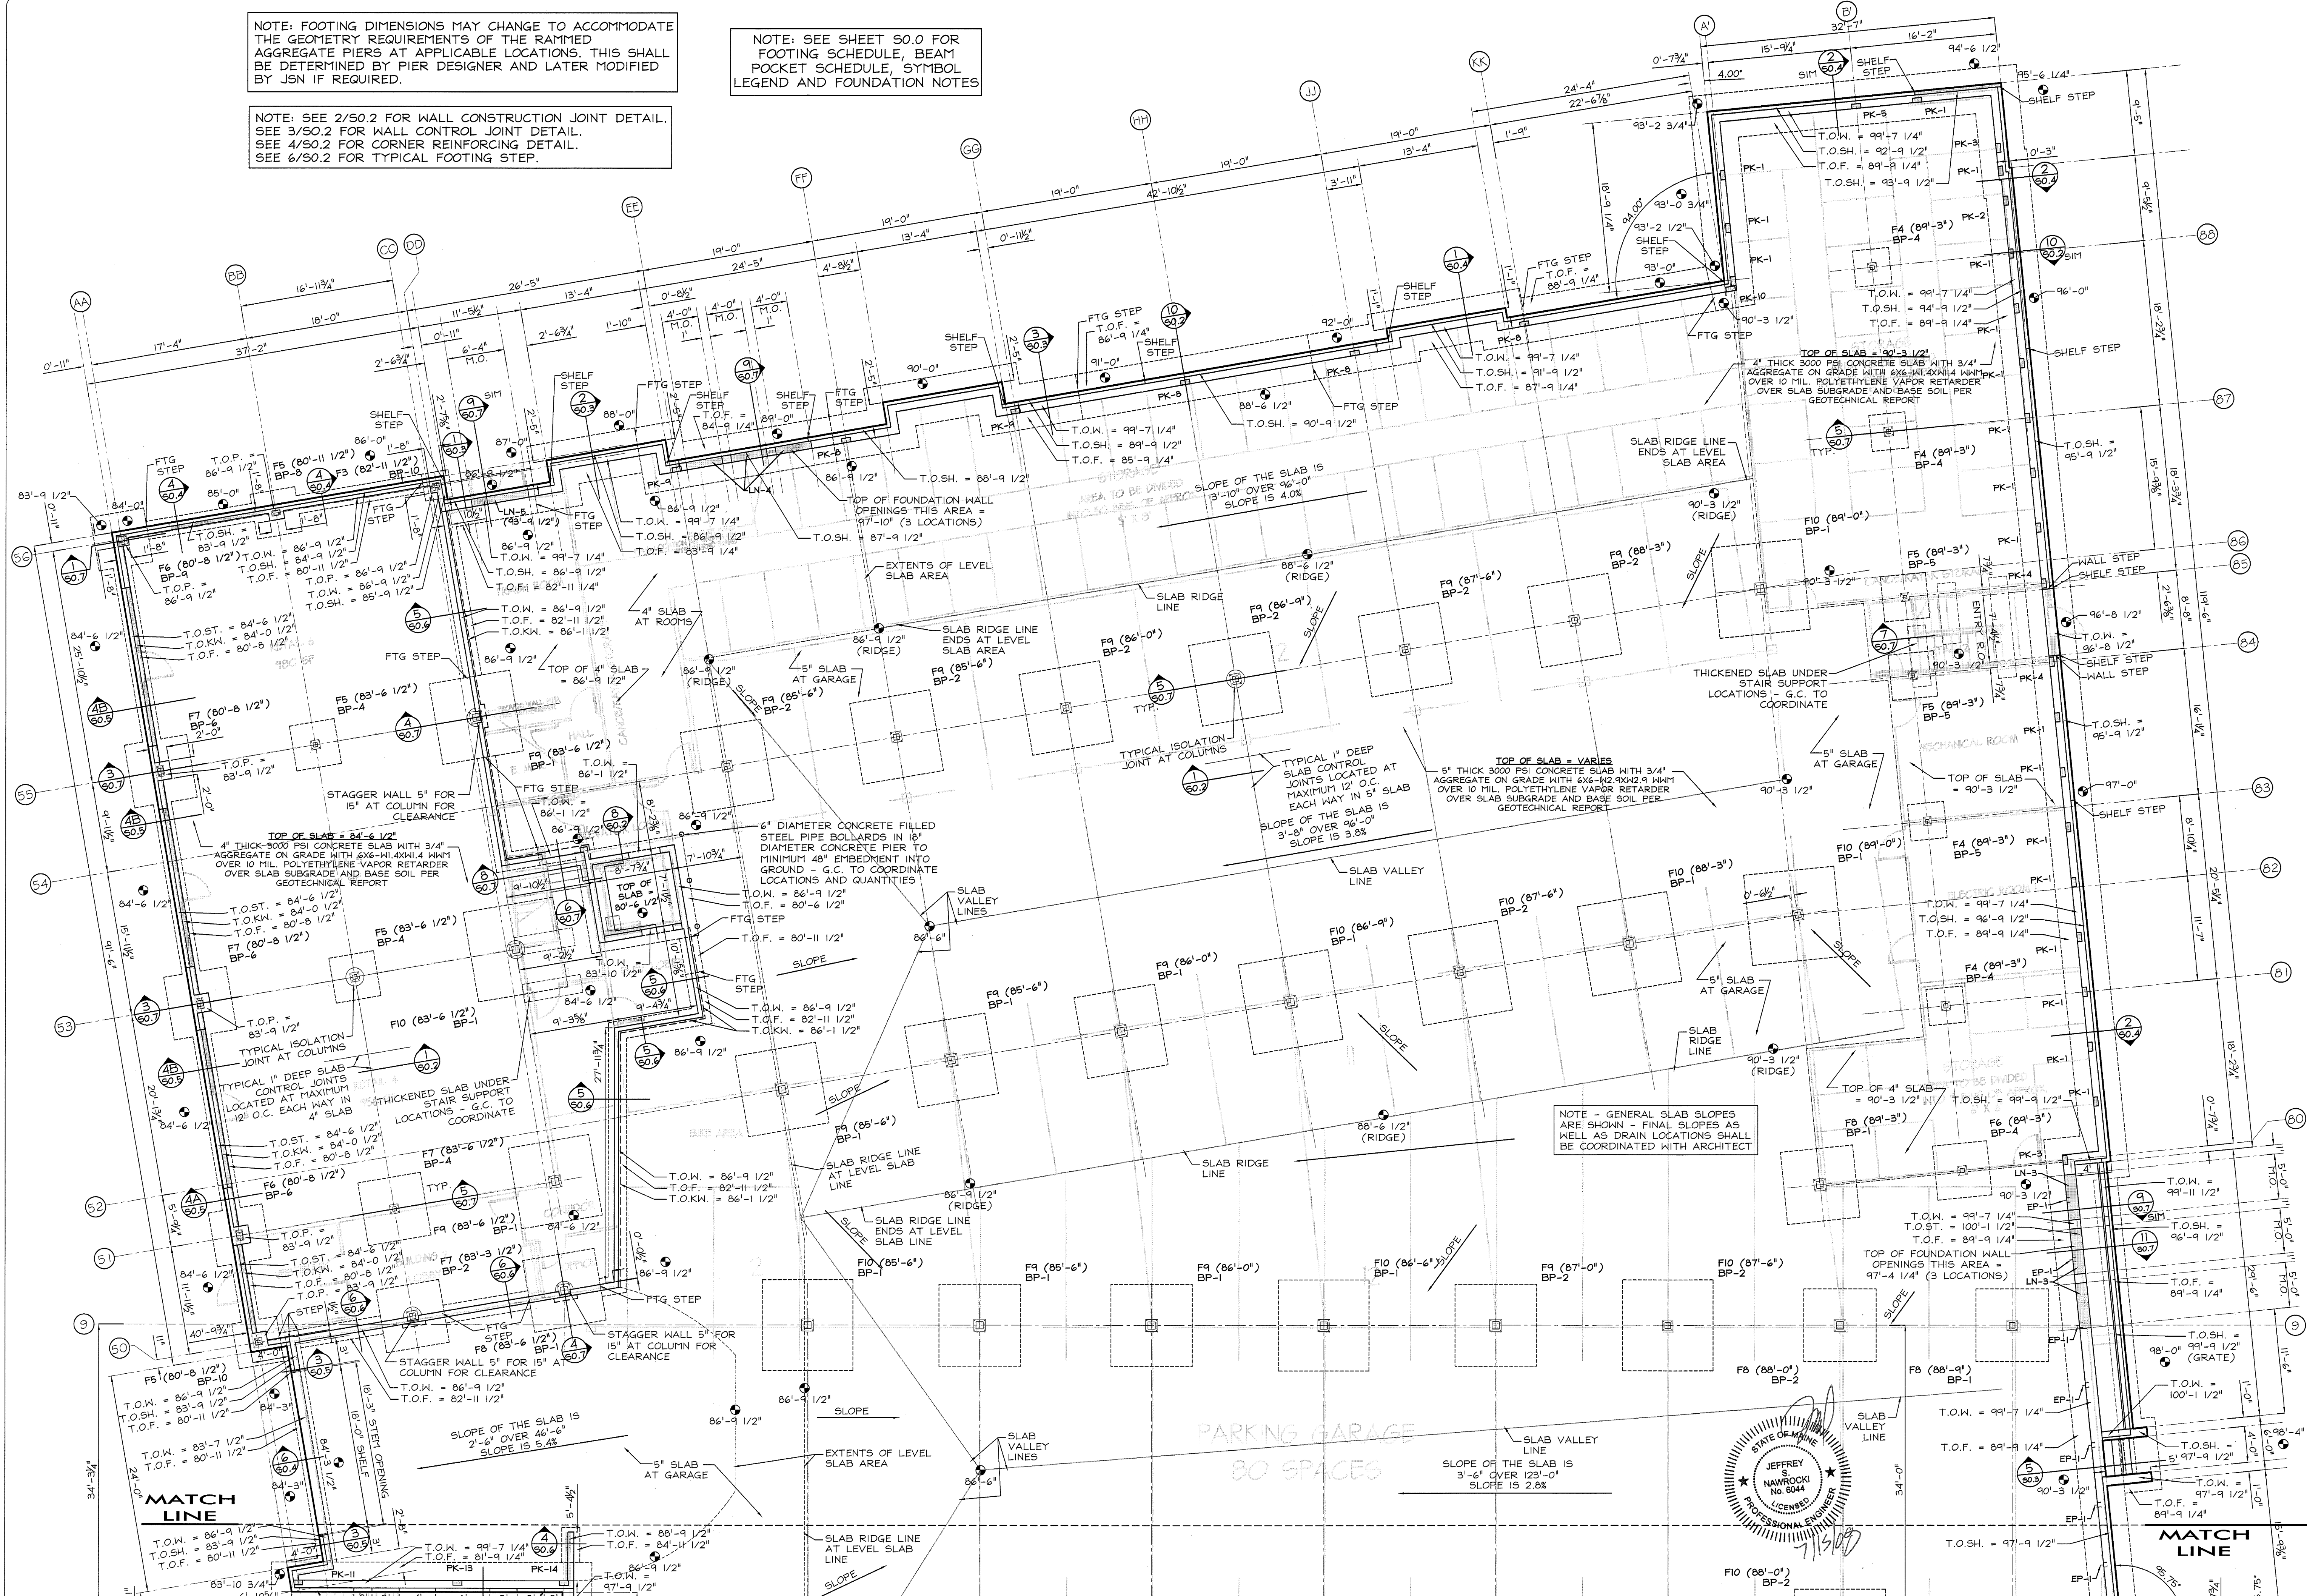

FOUNDATION PLAN
1 - BUILDING 2
50.1 Scale: 1/8" = 1'