
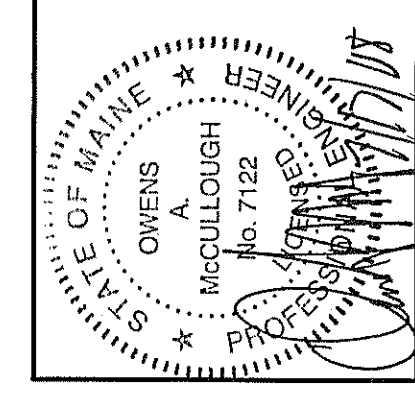
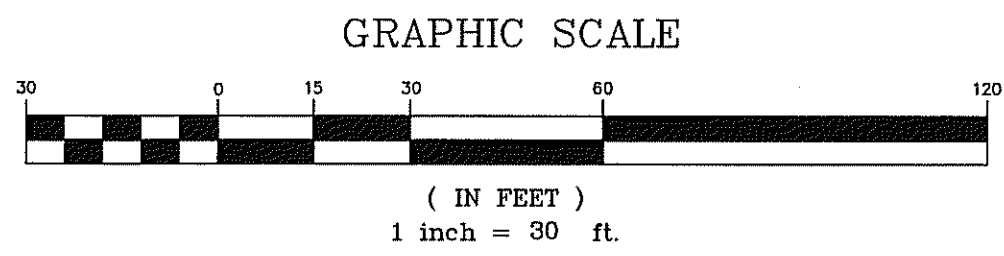
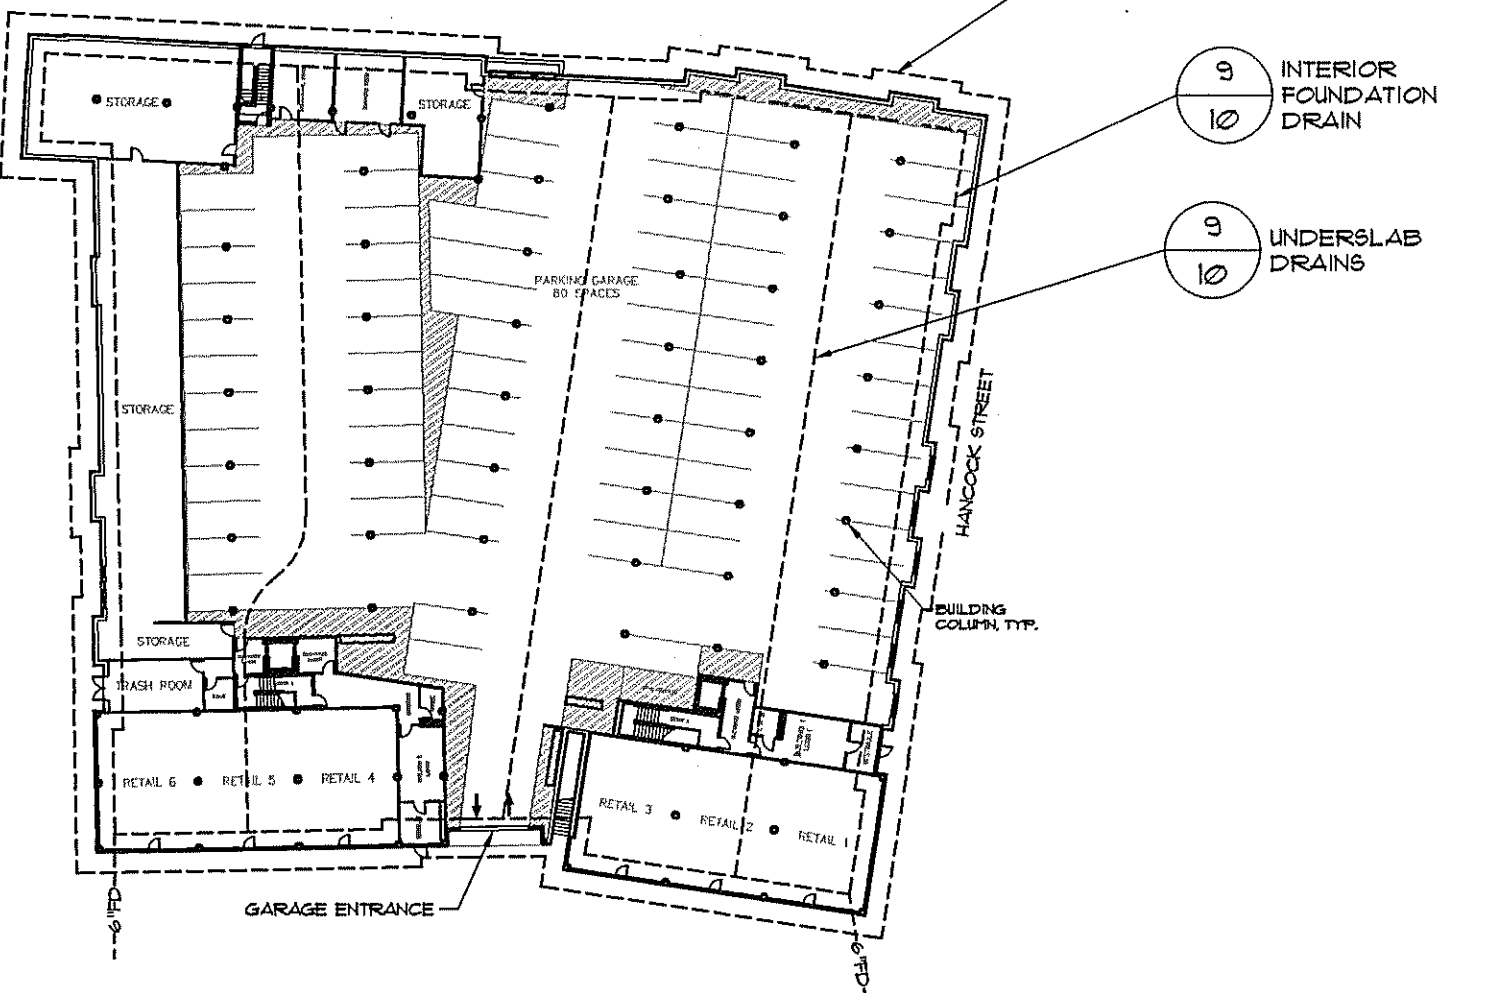


STORM DRAIN PIPE SCHEDULE

PIPE	DIA.	LENGTH	SLOPE
SD-1	12"	28'	0.011
SD-2	15"	196'	0.0025
SD-3	10"	22'	0.01
SD-4	15"	12'	0.01
SD-5	15"	40'	0.04
SD-6	10"	4'	0.01
SD-7	18"	288'	0.0084
SD-8	10"	20'	0.0025
SD-9	10"	30'	0.0025
SD-10	10"	16'	0.0025
SD-11	10"	22'	0.01
SD-12	12"	90'	0.043
SD-13	12"	25'	0.01

STORM DRAIN STRUCTURE SCHEDULE

STRUCTURE	RIM	INV. IN	INV. OUT
CB-1	25.20	22.0 (6" UD)	21.34
CB-2	25.10	21.52 (12" RD) 21.52 (SD-4) 22.0 (6" UD)	21.42
CB-3	26.2	22.24 (6" UD)	21.74
CB-4	44.00	--	39.53
CB-5	43.5	--	39.6
CB-6	43.80	39.7 (10" RD) 39.7 (6" FD) 43.91	39.52
DMH-1	51.0	43.45 (10")	43.17
DMH-2	43.33	39.45 (SD-9) 39.45 (SD-10) 39.30 (SD-11) 39.30 (SD-12)	38.80
DMH-3	25.8	20.01 (10") 19.59 (18") 19.11 (18")	19.01 (EXIST.)
DMH-4	25.8	21.31 (ALL)	21.21
DMH-5	21.4	22.39	22.29
CS-1	21.8	23.0	22.7
CS-2	51.0	44.50	44.30

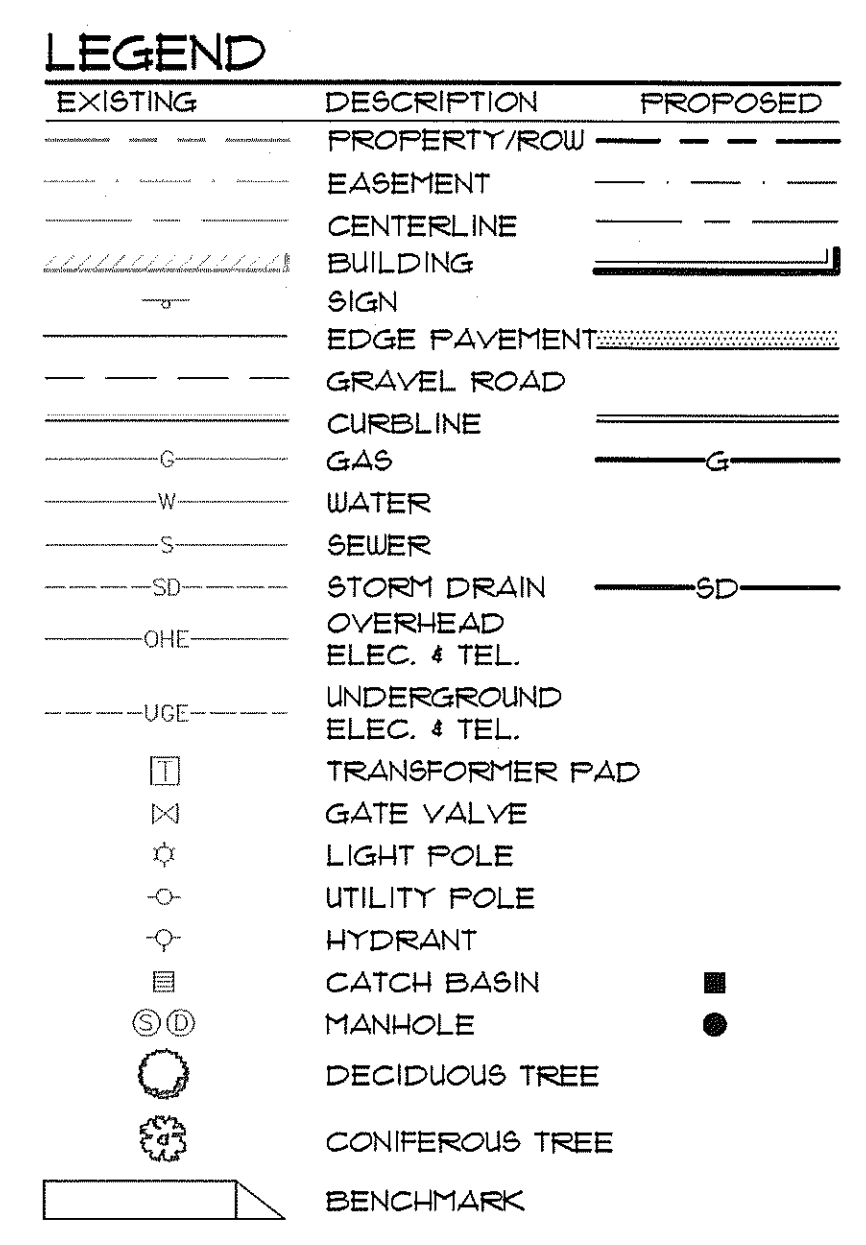

REVISIONS AND SUBMITTED FOR CONSTRUCTION BID
 SUBMITTED FOR CONSTRUCTION BIDS
 DATE: 7/17/08
 DATE: 11/09/07
 BY: CD
 BY: CD
 STATUS: CD
 PROJECT NO.: 05109
 DESIGN: CD
 CHECK: SAB
 DRAWN: SAB

Sebago Technics
 Engineering Expertise You Can Build On
 One Chatham Street
 Westbrook, Me 04098-1339
 Tel (207) 858-0277

UTILITY PLAN
 OF:
THE BAY HOUSE
 113 NEWBURY ST., 40 HANCOCK ST.
 PORTLAND, MAINE
 FOR:
THE VILLAGE AT OCEAN GATE, LLC
 133 PEARL STREET, SUITE 400
 BOSTON, MA 02110

DATE: 8/3/05
 SCALE: 1"=30'

SHEET 6 OF 14