


UNIT TYPE A

SCALE: 1/8" = 1' 0"

GROSS AREA: 1233 SF (5th FLOOR BUILDING 1 AND ALL FLOORS BUILDING 2)

GROSS AREA: 1243 SF (2nd - 4th FLOORS BUILDING 1)

DECK AREA: 61 SF (ALL FLOORS)

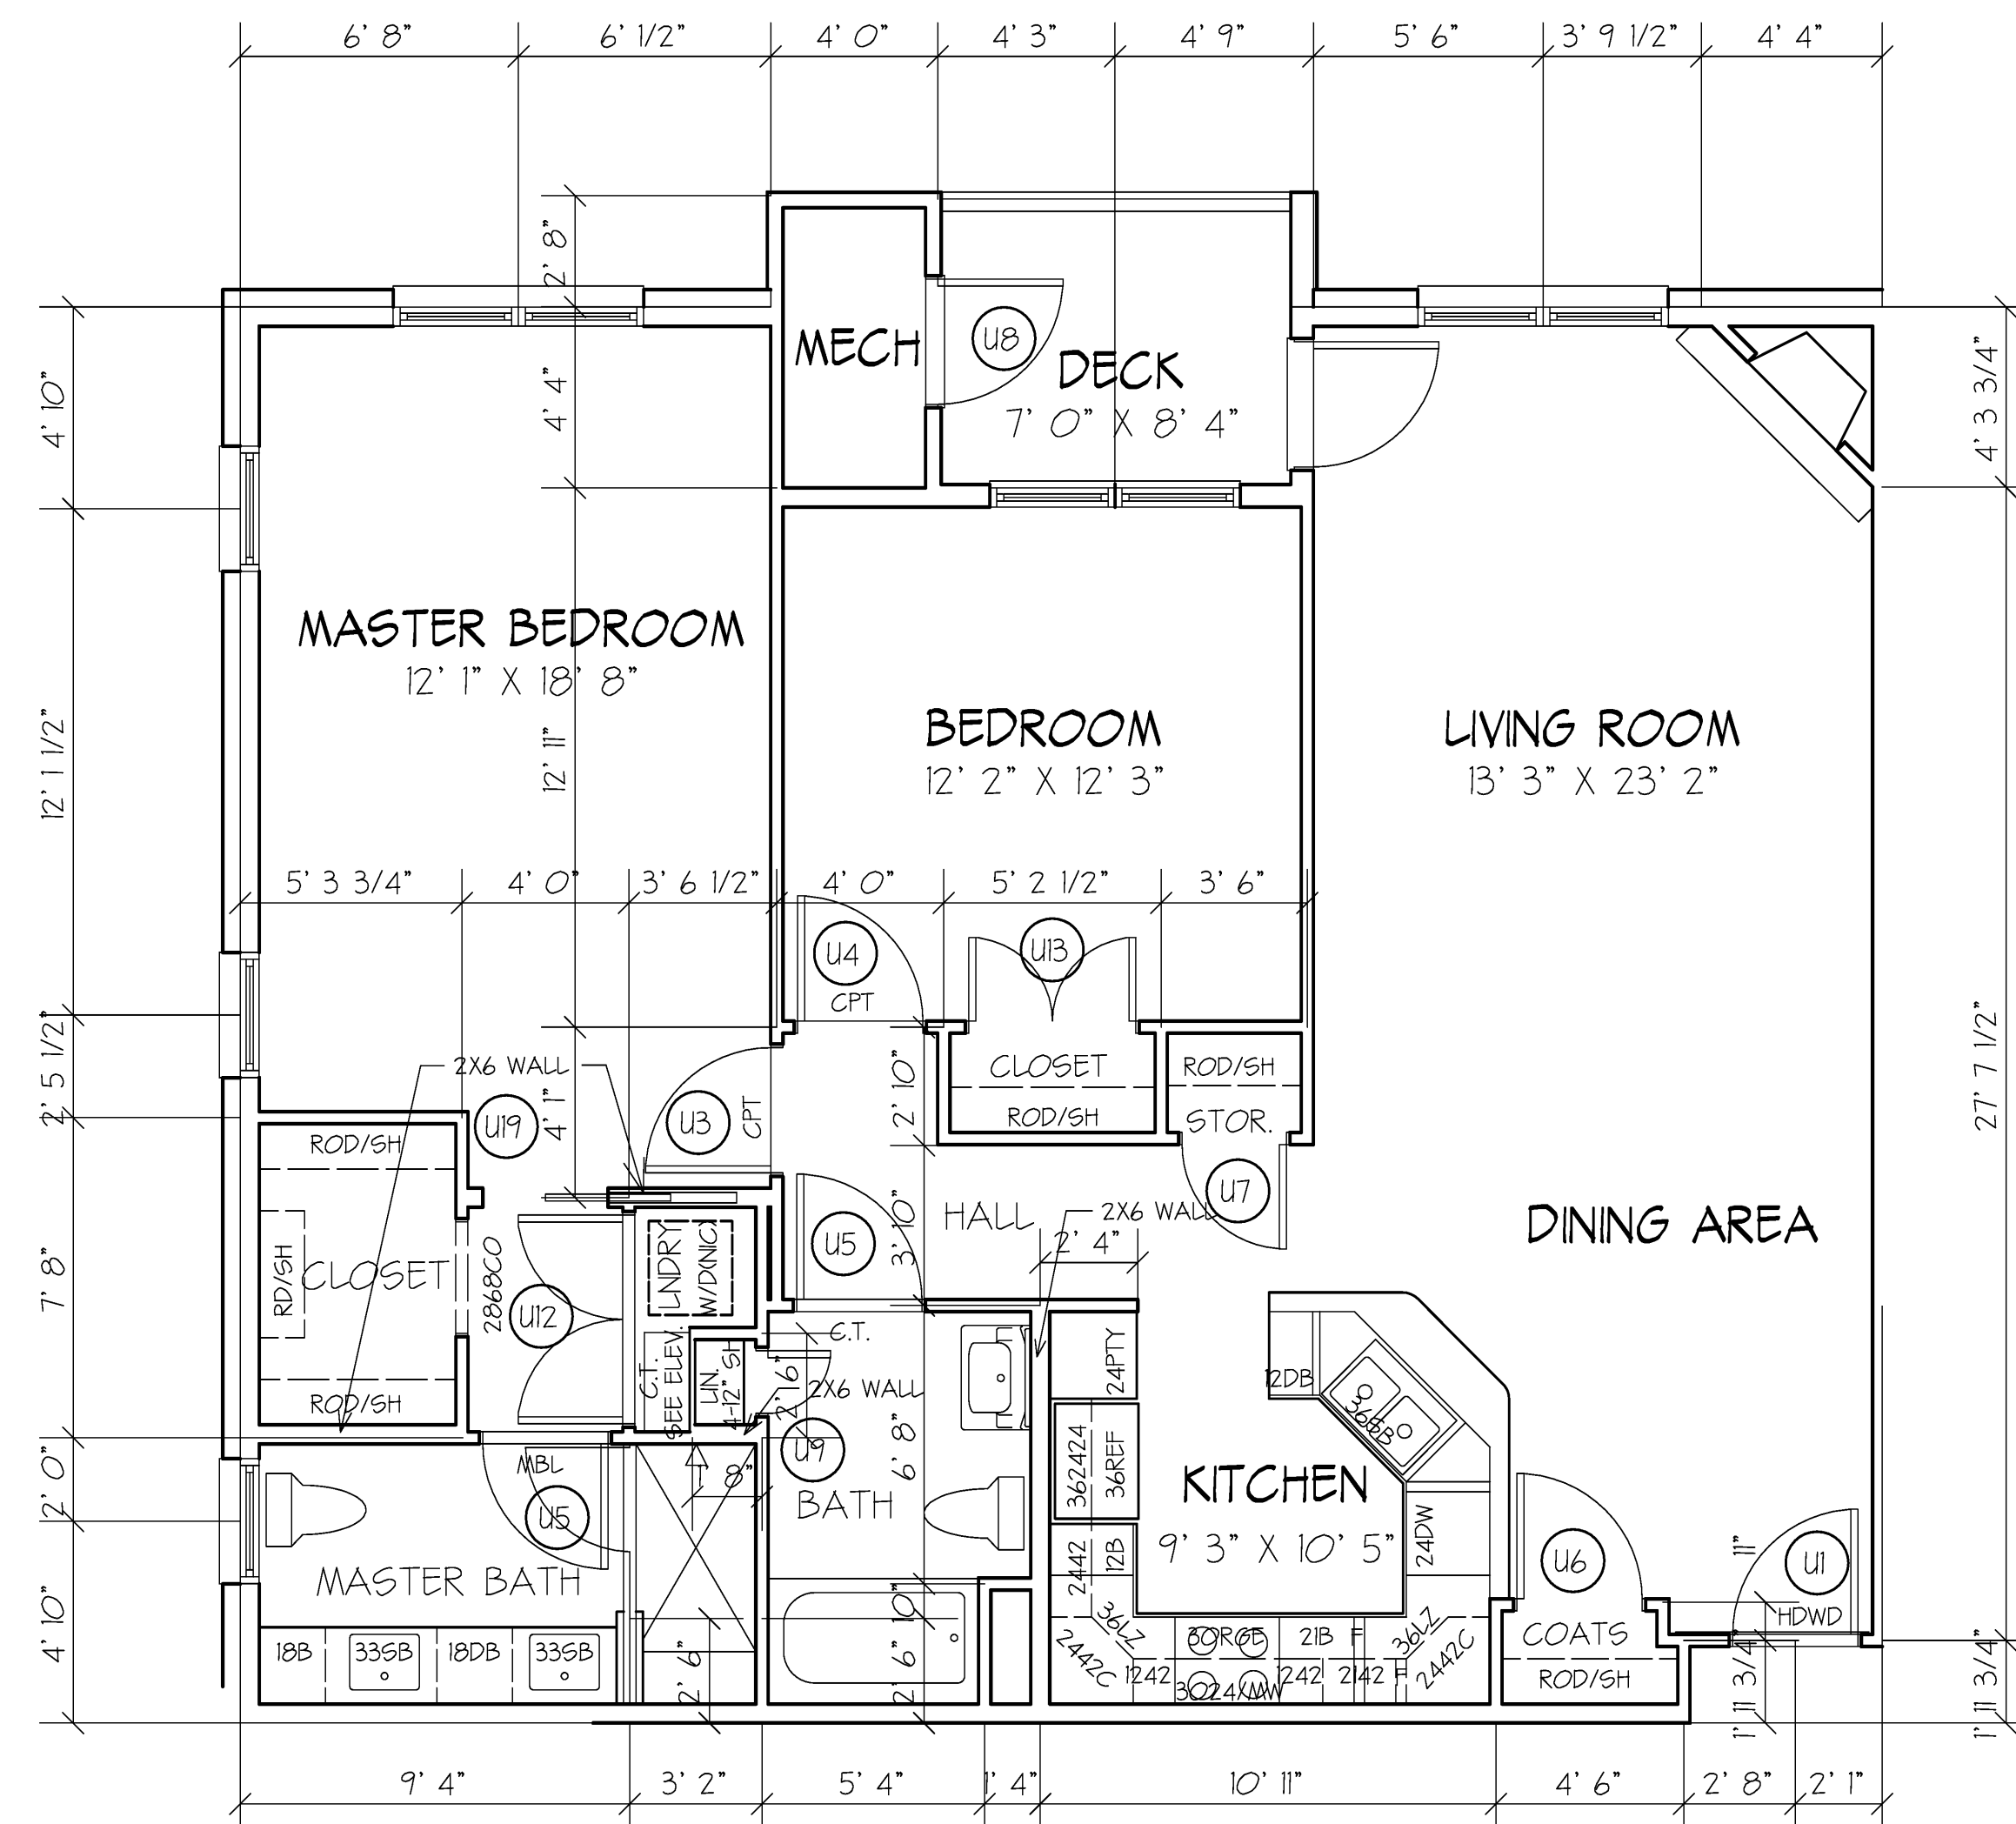

UNIT TYPE B

SCALE: 1/8" = 1' 0"

GROSS AREA: 1291 SF (5th FLOOR)

GROSS AREA: 1317 SF (2nd - 4th FLOORS)

DECK AREA: 61 SF (ALL FLOORS)

DAVID M. WHITE, ARCHITECT
 403 Tibbetts Hill Road
 P. O. Box 447
 Goffstown, New Hampshire 03045
 (603) 497-3405

THE VILLAGE AT OCEAN GATE, LLC
 C/O Atlas Investments Group
 35 Fay Street Suite 5-2
 Boston, MA 02118

THE BAY HOUSE
 Middle Street
 Portland, Maine

UNIT FLOOR PLANS
 UNITS A & B
 Scale: 1/8" = 1' 0"
 Commission No: 06-008
 Date: July 15, 2008

REVISIONS:

DRG. NO.
 U.1