


UNIT TYPE F

SCALE: 1/8" = 1' 0"
 GROSS AREA: 1172 SF (ALL FLOORS)
 DECK AREA: 63 SF (ALL FLOORS)

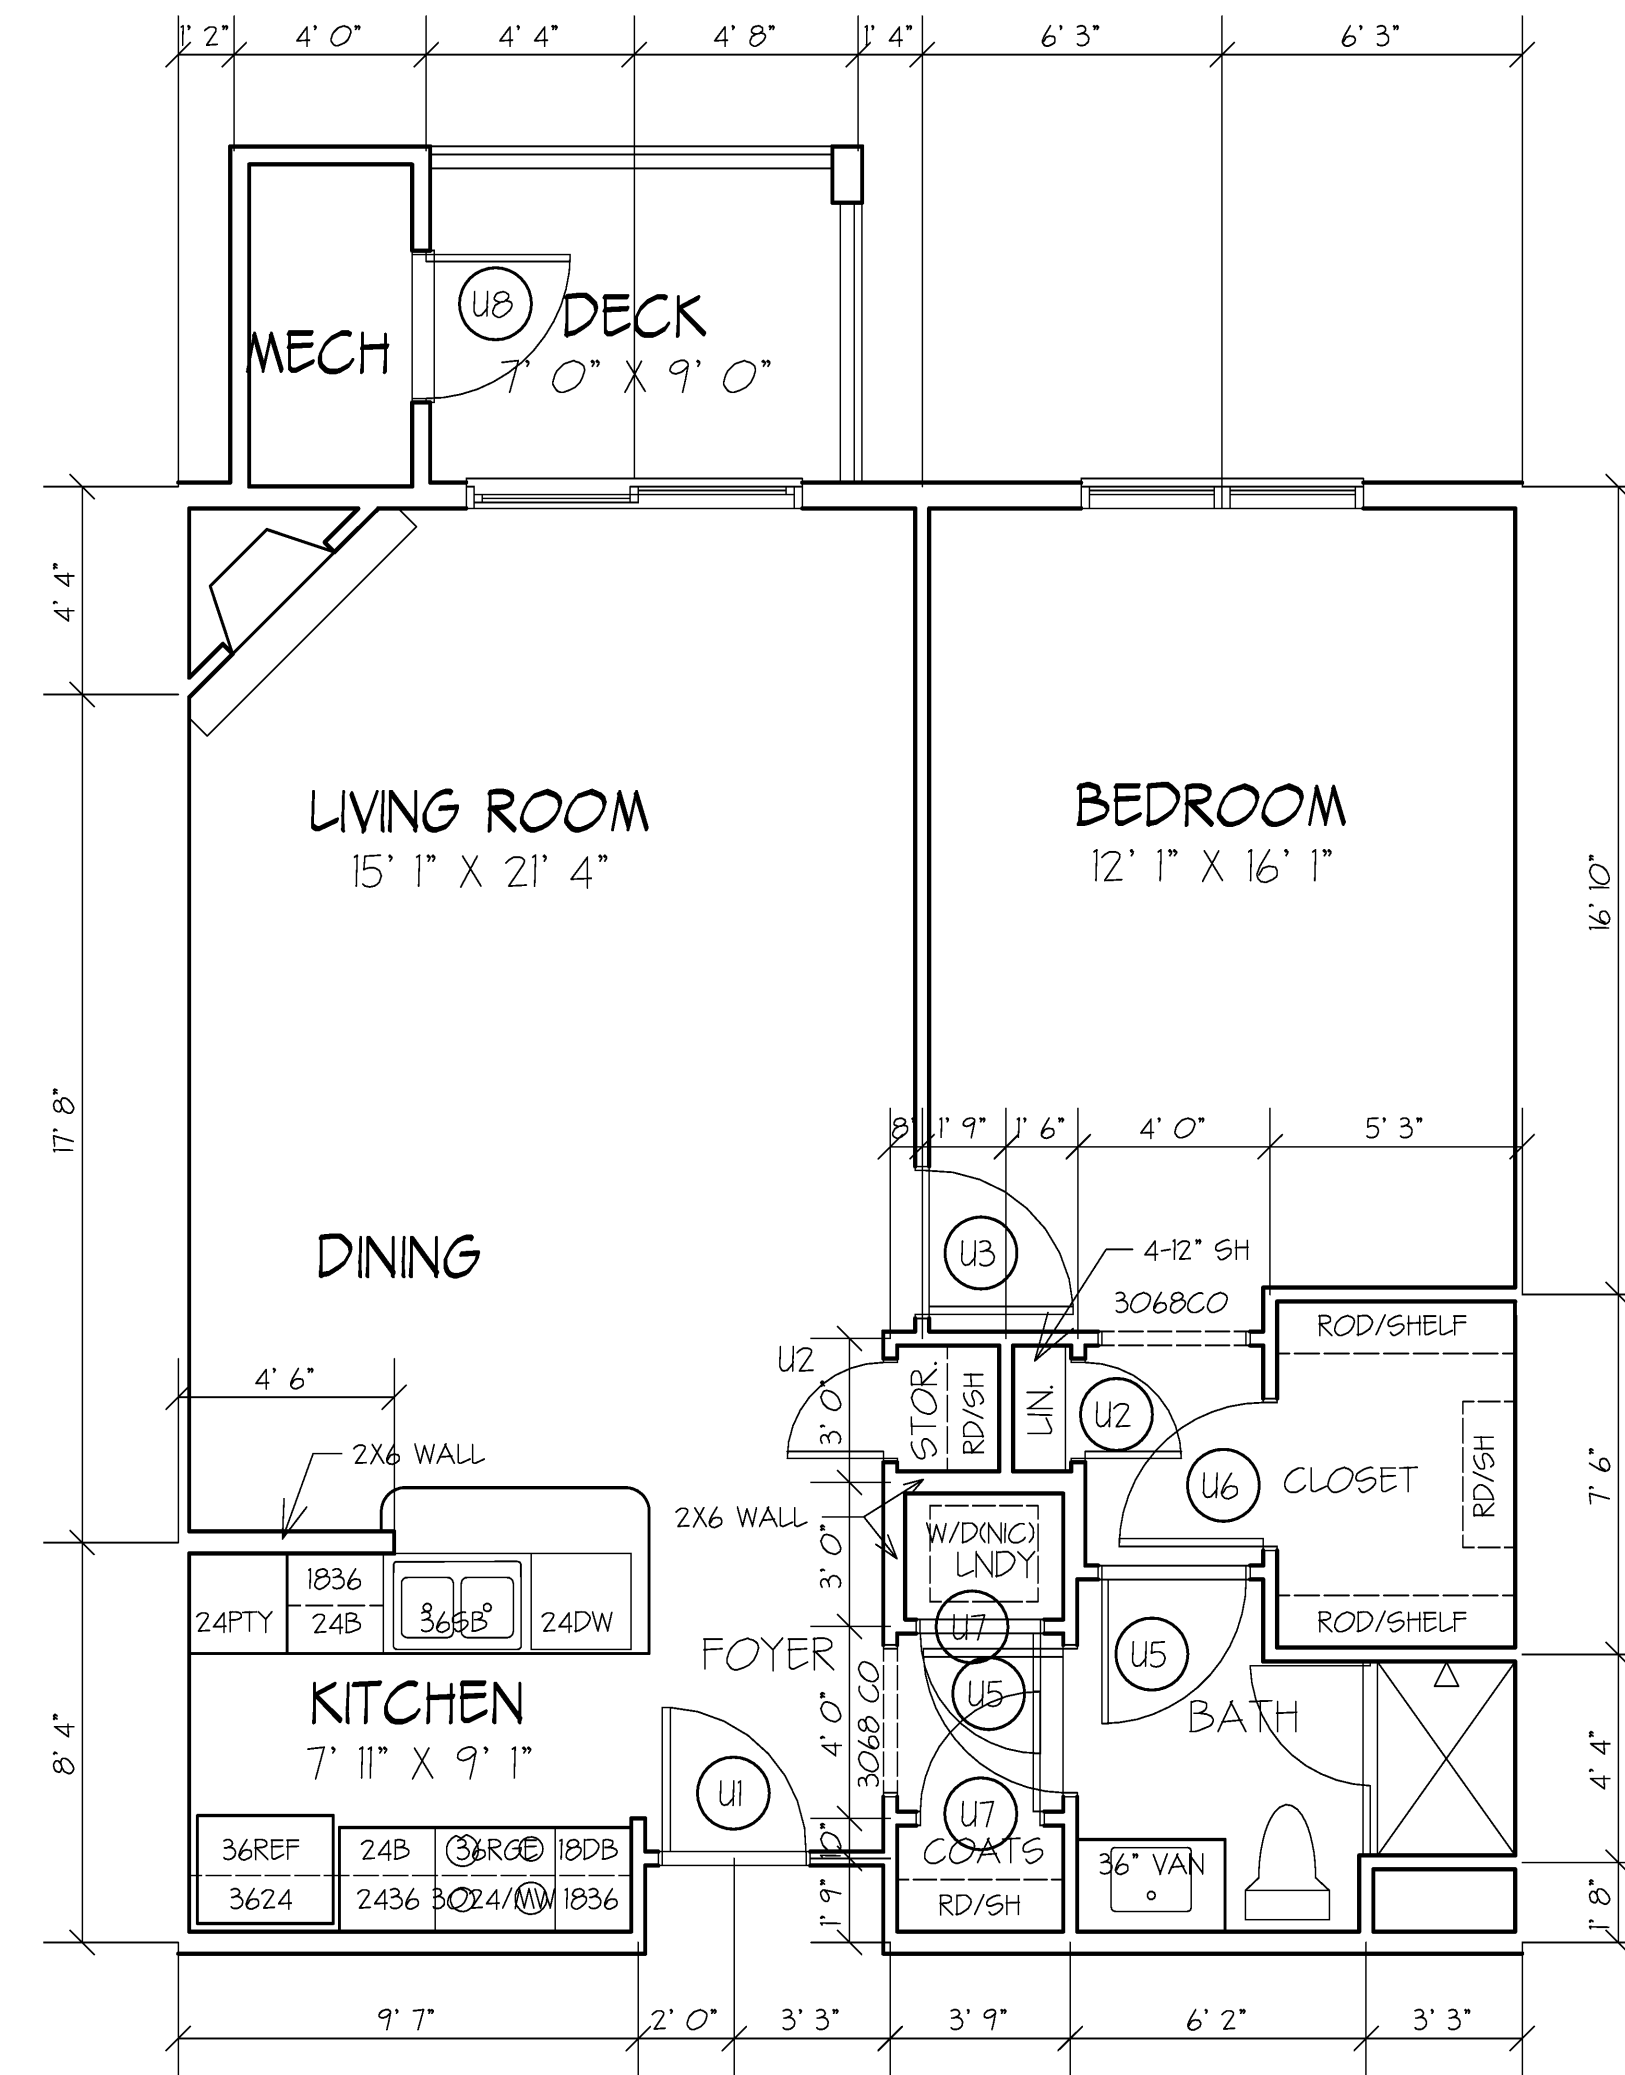

UNIT TYPE G

SCALE: 1/8" = 1' 0"
 GROSS AREA: 868 SF (ALL FLOOR)
 DECK AREA: 63 SF (ALL FLOORS)

DAVID M. WHITE, ARCHITECT
 403 Tbetts Hill Road
 P. O. Box 447
 Goffstown, New Hampshire 03045
 (603) 497-3405

THE VILLAGE AT OCEAN GATE, LLC
 C/O Atlas Investments Group
 35 Fay Street Suite 5-2
 Boston, MA 02118

THE BAY HOUSE
 Middle Street
 Portland, Maine

UNIT FLOOR PLANS
 UNITS F & G
 Scale: 1/8" = 1' 0"
 Commission No: 06-008
 Date: July 15, 2008

REVISIONS:

DRG. NO.
 4.3