


**UNIT TYPE KI**

SCALE: 1/8" = 1' 0"

GROSS AREA (BLDG. 1): 1206 SF (ALL FLOOR)

DECK AREA: 63 SF (ALL FLOORS)

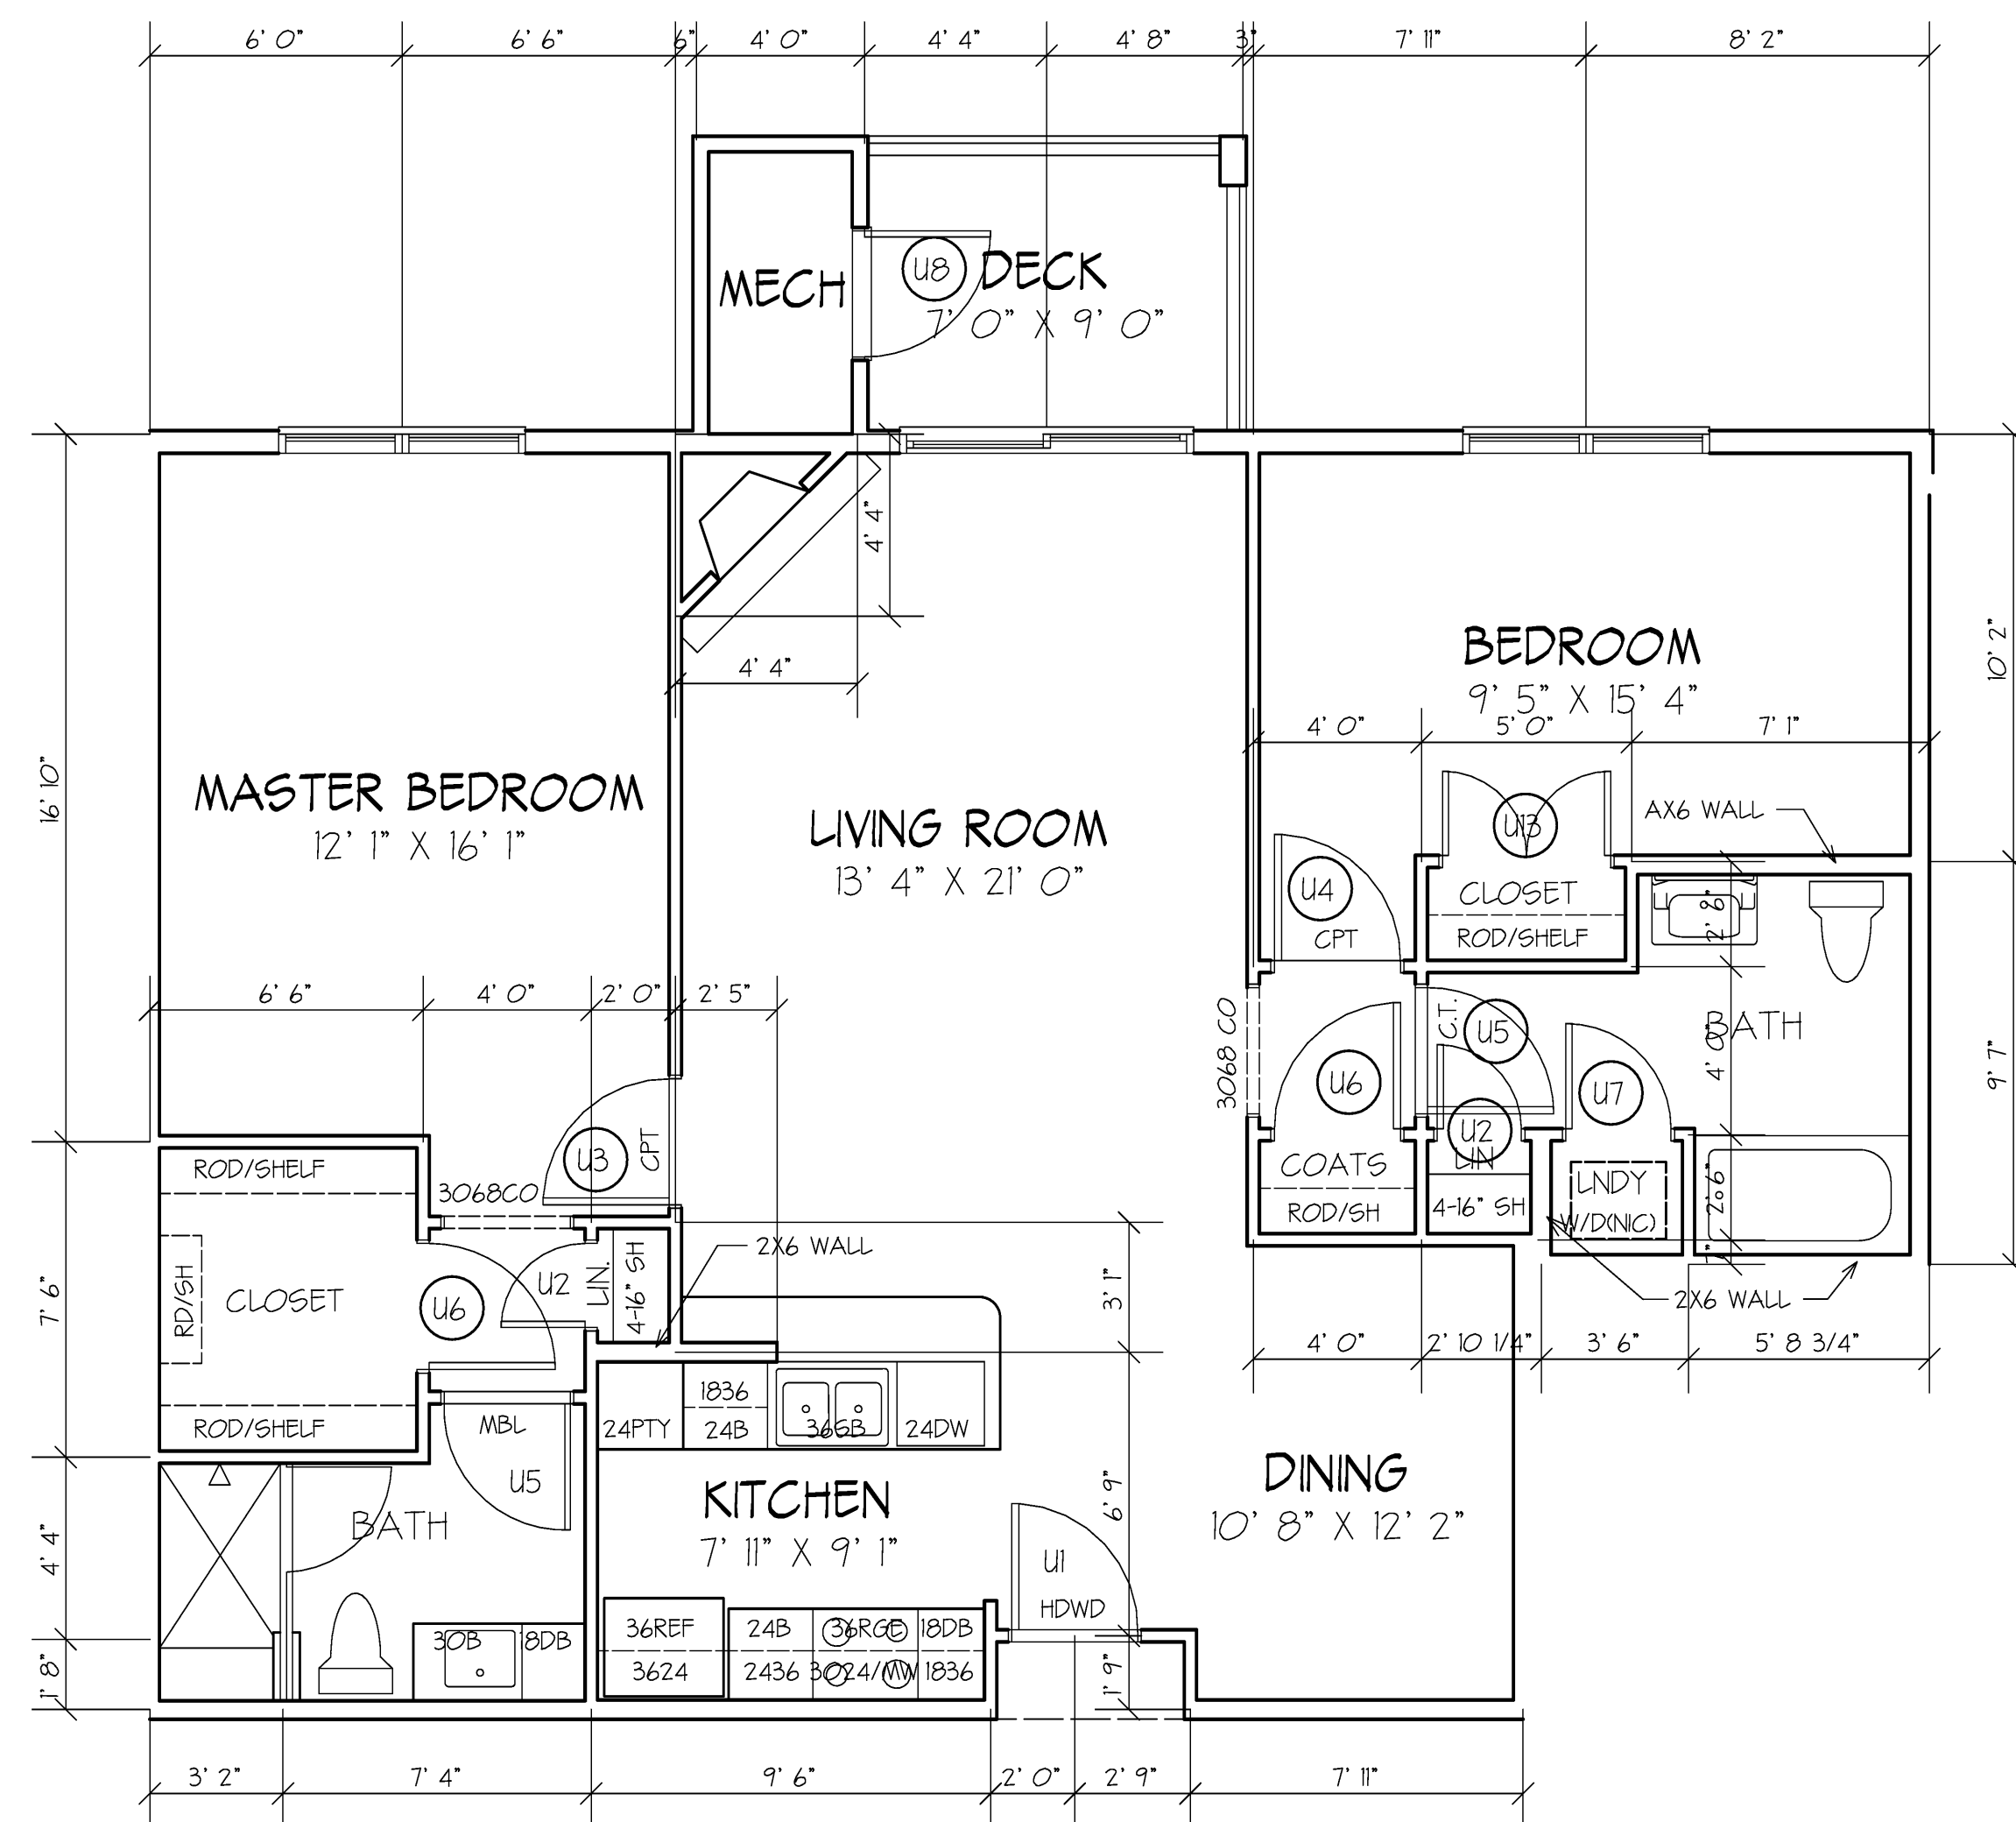

**UNIT TYPE K**

SCALE: 1/8" = 1' 0"

GROSS AREA (BLDG. 2): 1197 SF (ALL FLOORS)

DECK AREA: 63 SF (ALL FLOORS)

**DAVID M. WHITE, ARCHITECT**  
 403 Tbetts Hill Road  
 P. O. Box 447  
 Goffstown, New Hampshire 03045  
 (603) 497-3405

**THE VILLAGE AT OCEAN GATE, LLC**  
 C/O Atlas Investments Group  
 35 Fay Street Suite 5-2  
 Boston, MA 02118

**THE BAY HOUSE**  
 Middle Street  
 Portland, Maine

**UNIT FLOOR PLANS  
 UNITS K & KI**  
 Scale: 1/8" = 1' 0"  
 Commission No: 06-008  
 Date: July 15, 2008

REVISIONS:

DRG. NO.  
 U.4