


**UNIT TYPE Q**

SCALE: 1/8" = 1' 0"  
 GROSS AREA: 2034 SF (5th FLOOR)  
 GROSS AREA: 2057 SF (2nd - 4th FLOORS)  
 DECK AREA: 81 SF (ALL FLOORS)

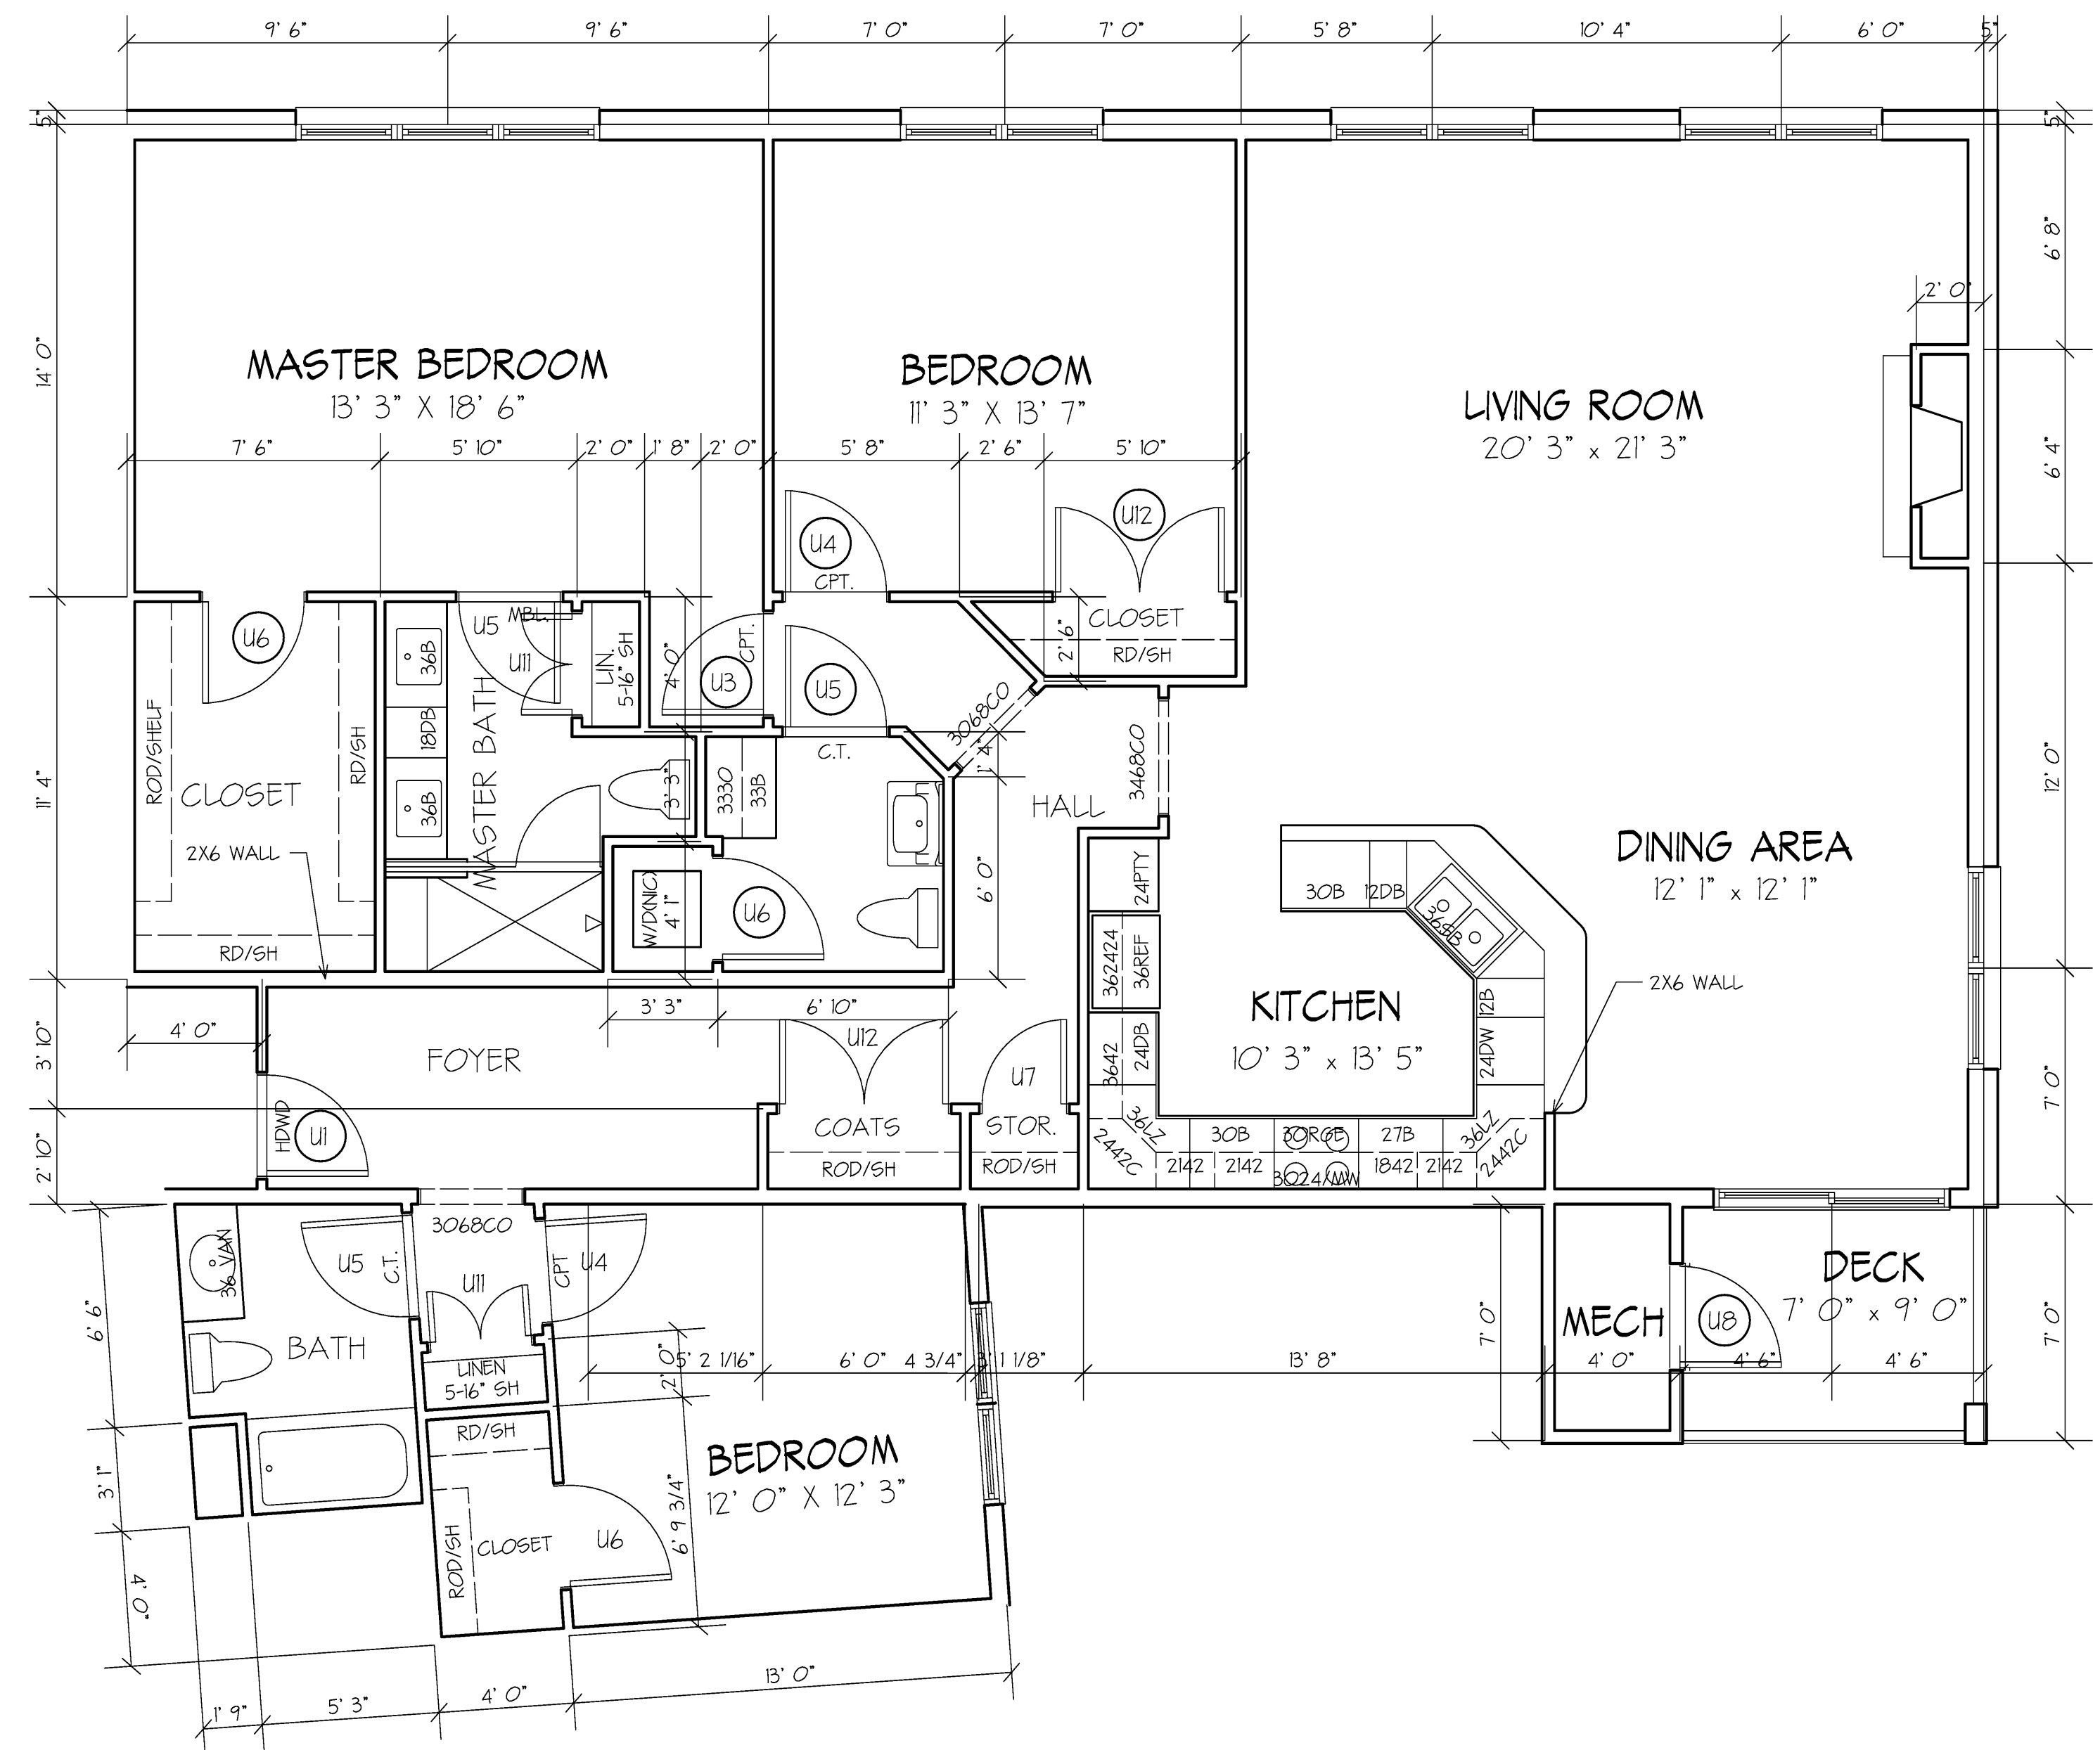

**UNIT TYPE R**

SCALE: 1/8" = 1' 0"  
 GROSS AREA: 1653 SF (5th FLOOR)  
 GROSS AREA: 1692 SF (2nd - 4th FLOORS)  
 DECK AREA: 63 SF (ALL FLOORS)

DAVID M. WHITE, ARCHITECT  
 403 Tilletts Hill Road  
 P. O. Box 447  
 Goffstown, New Hampshire 03045  
 (603) 497-3405

THE VILLAGE AT OCEAN GATE, LLC  
 C/O Atlas Investments Group  
 35 Fay Street Suite 5-2  
 Boston, MA 02118

THE BAY HOUSE  
 Middle Street  
 Portland, Maine

UNIT FLOOR PLANS  
 UNITS Q & R  
 Scale: 1/8" = 1' 0"  
 Commission No: 06-008  
 Date: July 15, 2008

REVISIONS:

DRG. NO.

U.7