

REV	DESCRIPTION	DATE
2	SH#2	8-11-03
1	REVISED PER V.E.	7-8-03
0	ISSUED FOR CONSTRUCTION	4-17-03


GRAPHIC SCALE:

SCALE: 1/8"=1'-0"  
 PROJECT MANAGER: JLH  
 JC/DRAWN BY: RJL  
 A/E OF RECORD: JLH  
 SMRT CAD FILE: AE201-03017  
 PROJECT NO: 03017  
 DATE: 4-17-03

SHEET TITLE:


EXTERIOR ELEVATIONS

SHEET No. AE201

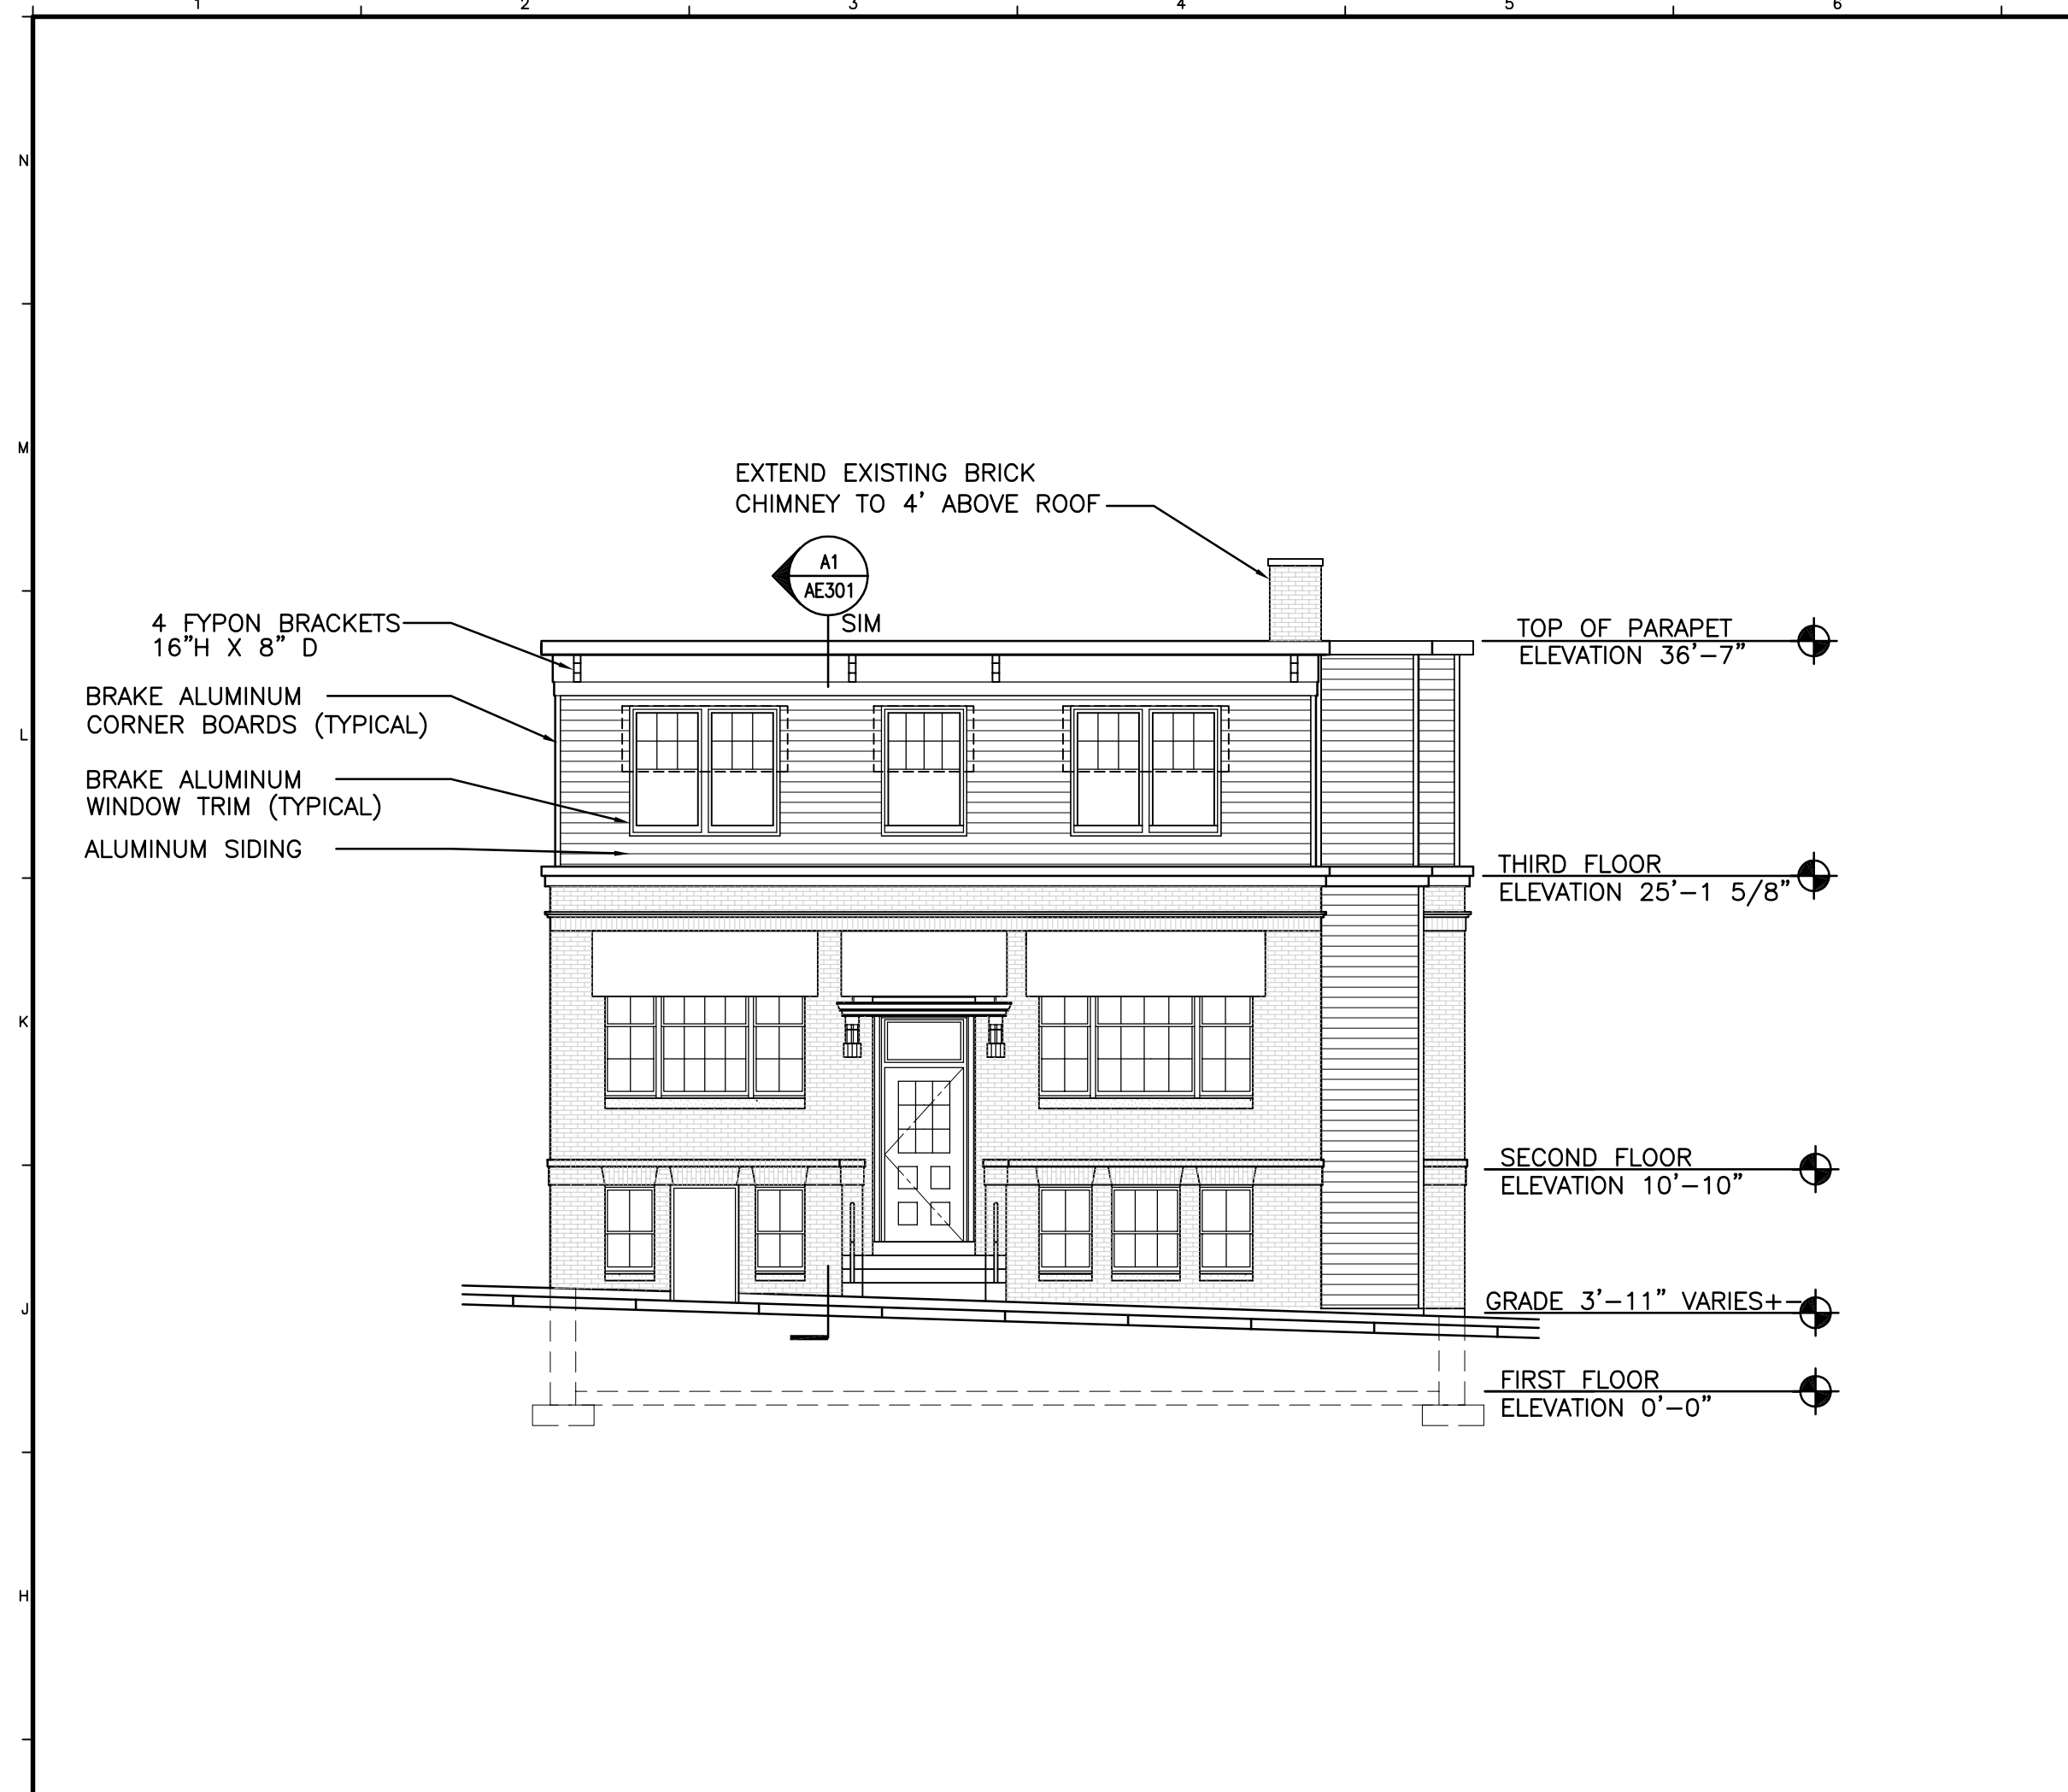


G1 NORTH ELEVATION

1/8"=1'-0"  
 AE101

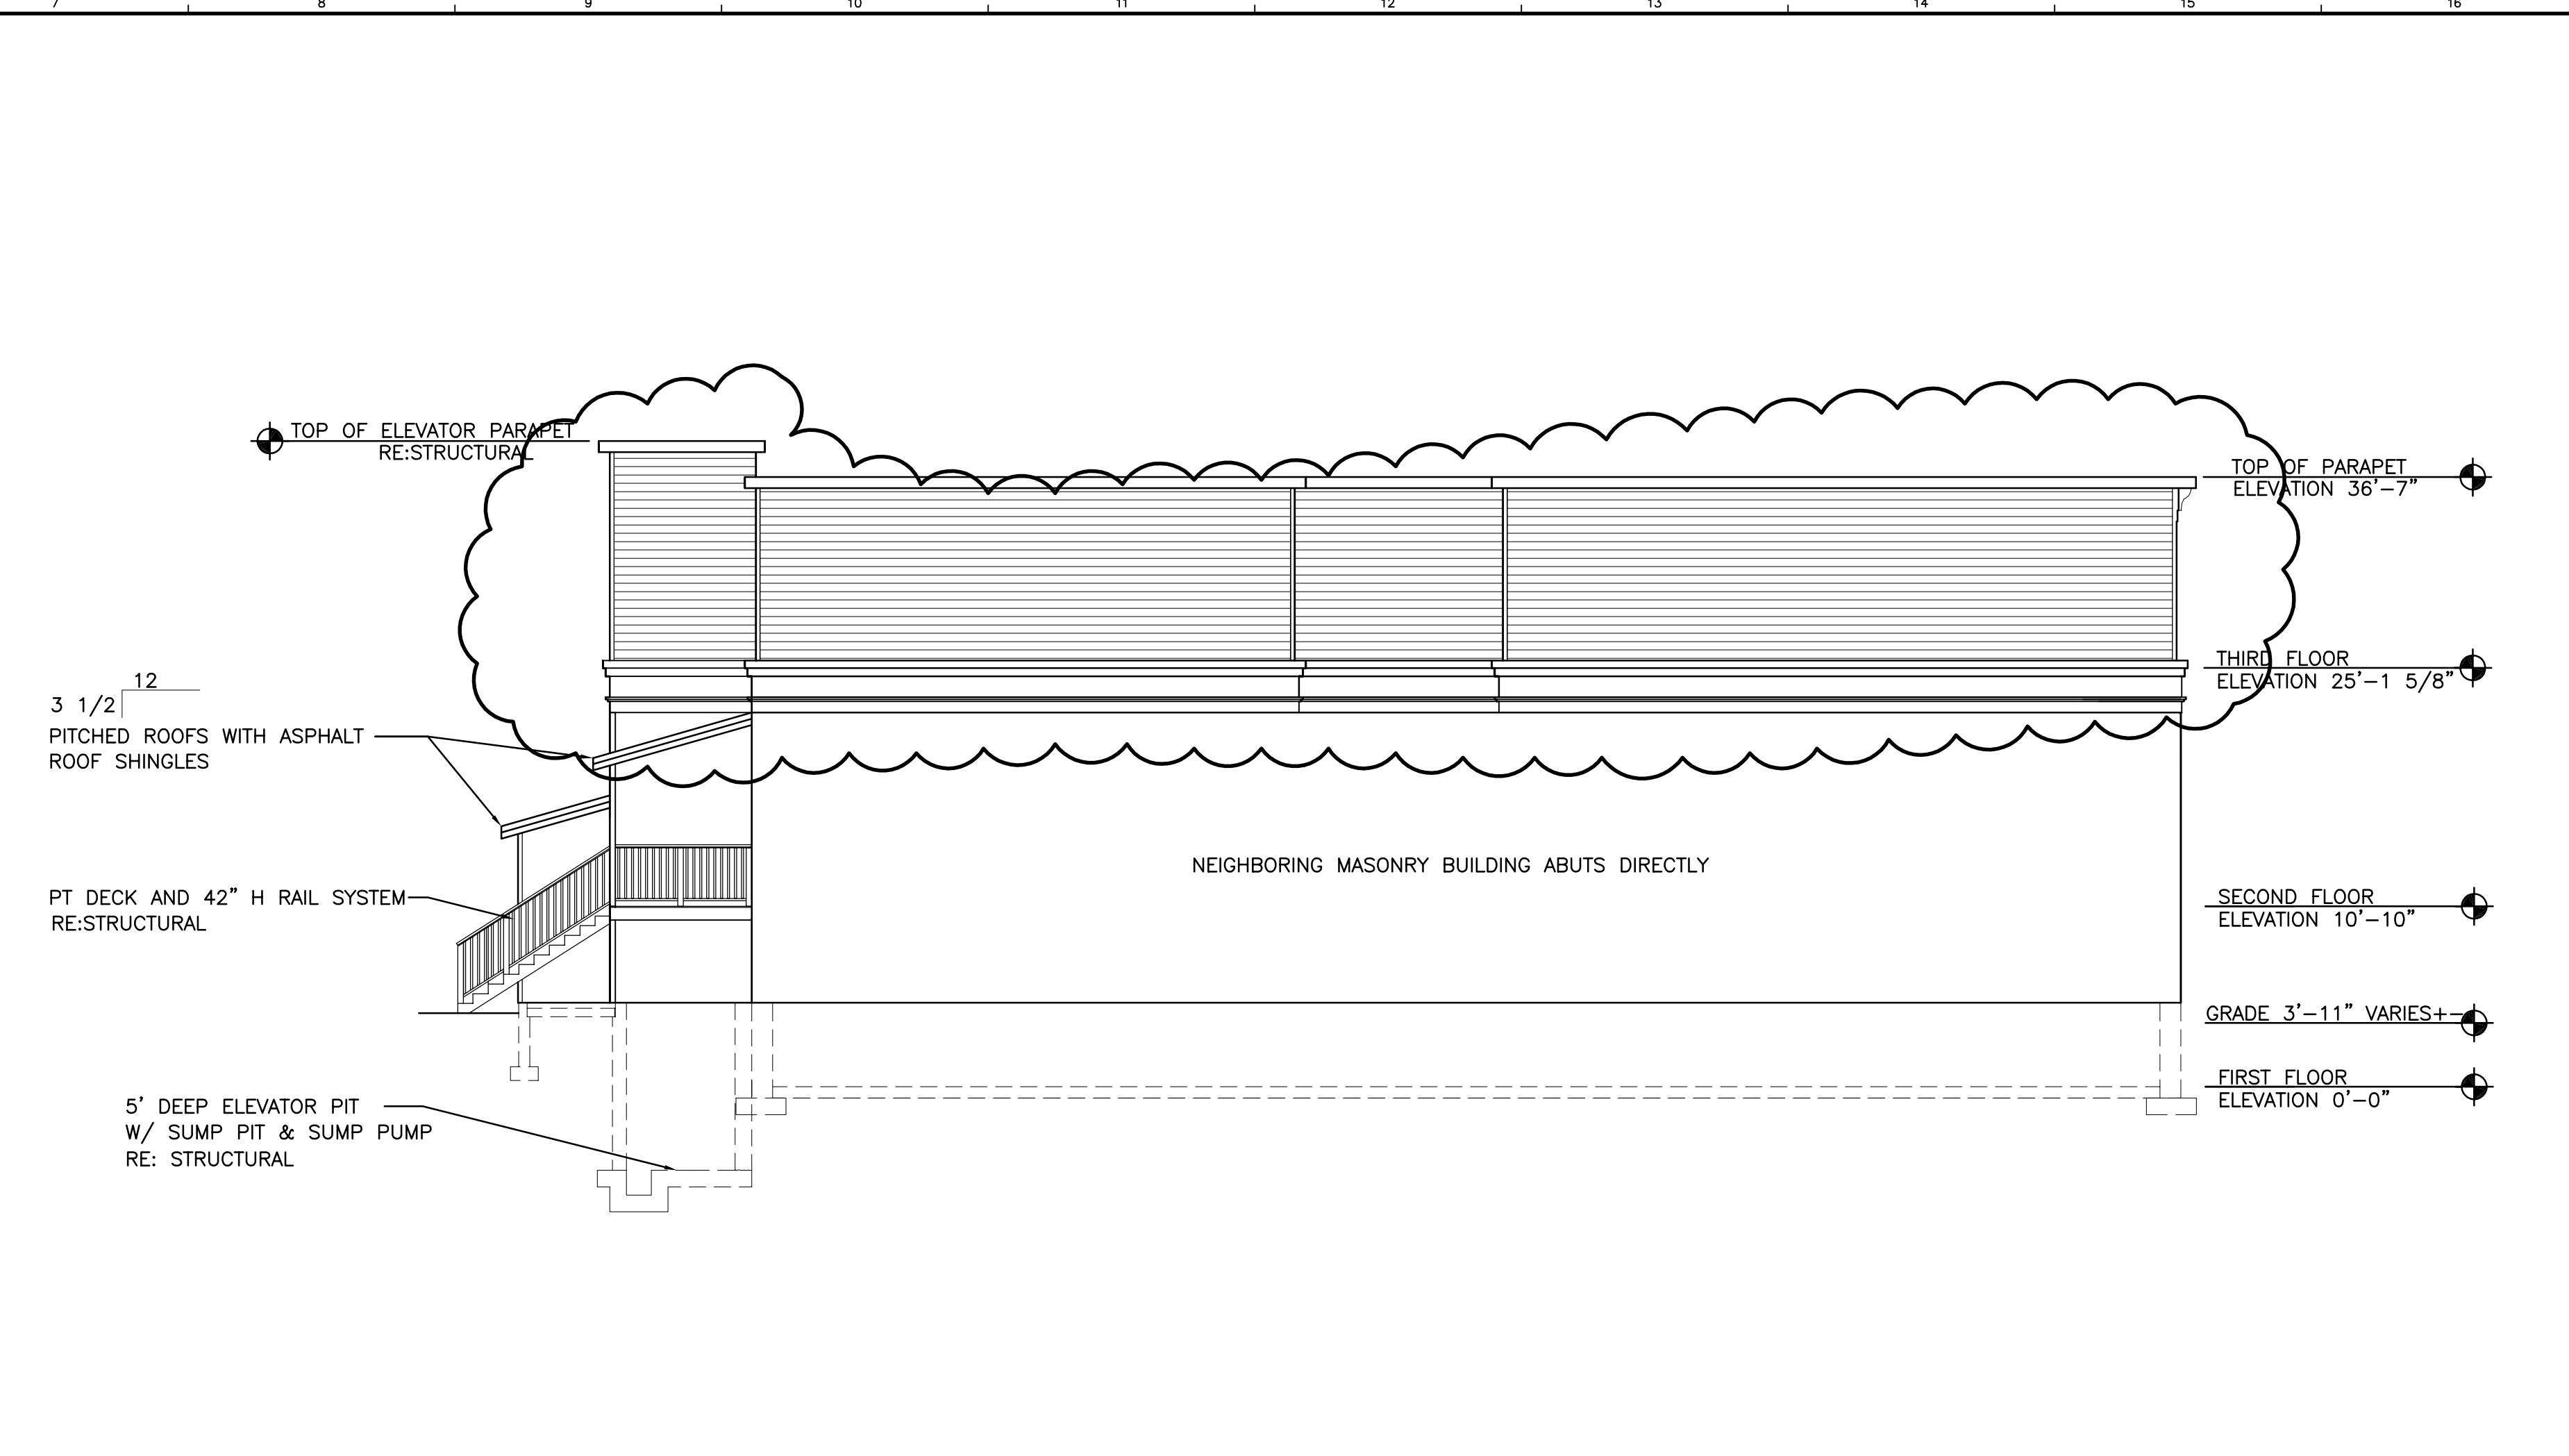


G7 EAST ELEVATION

1/8"=1'-0"  
 AE101

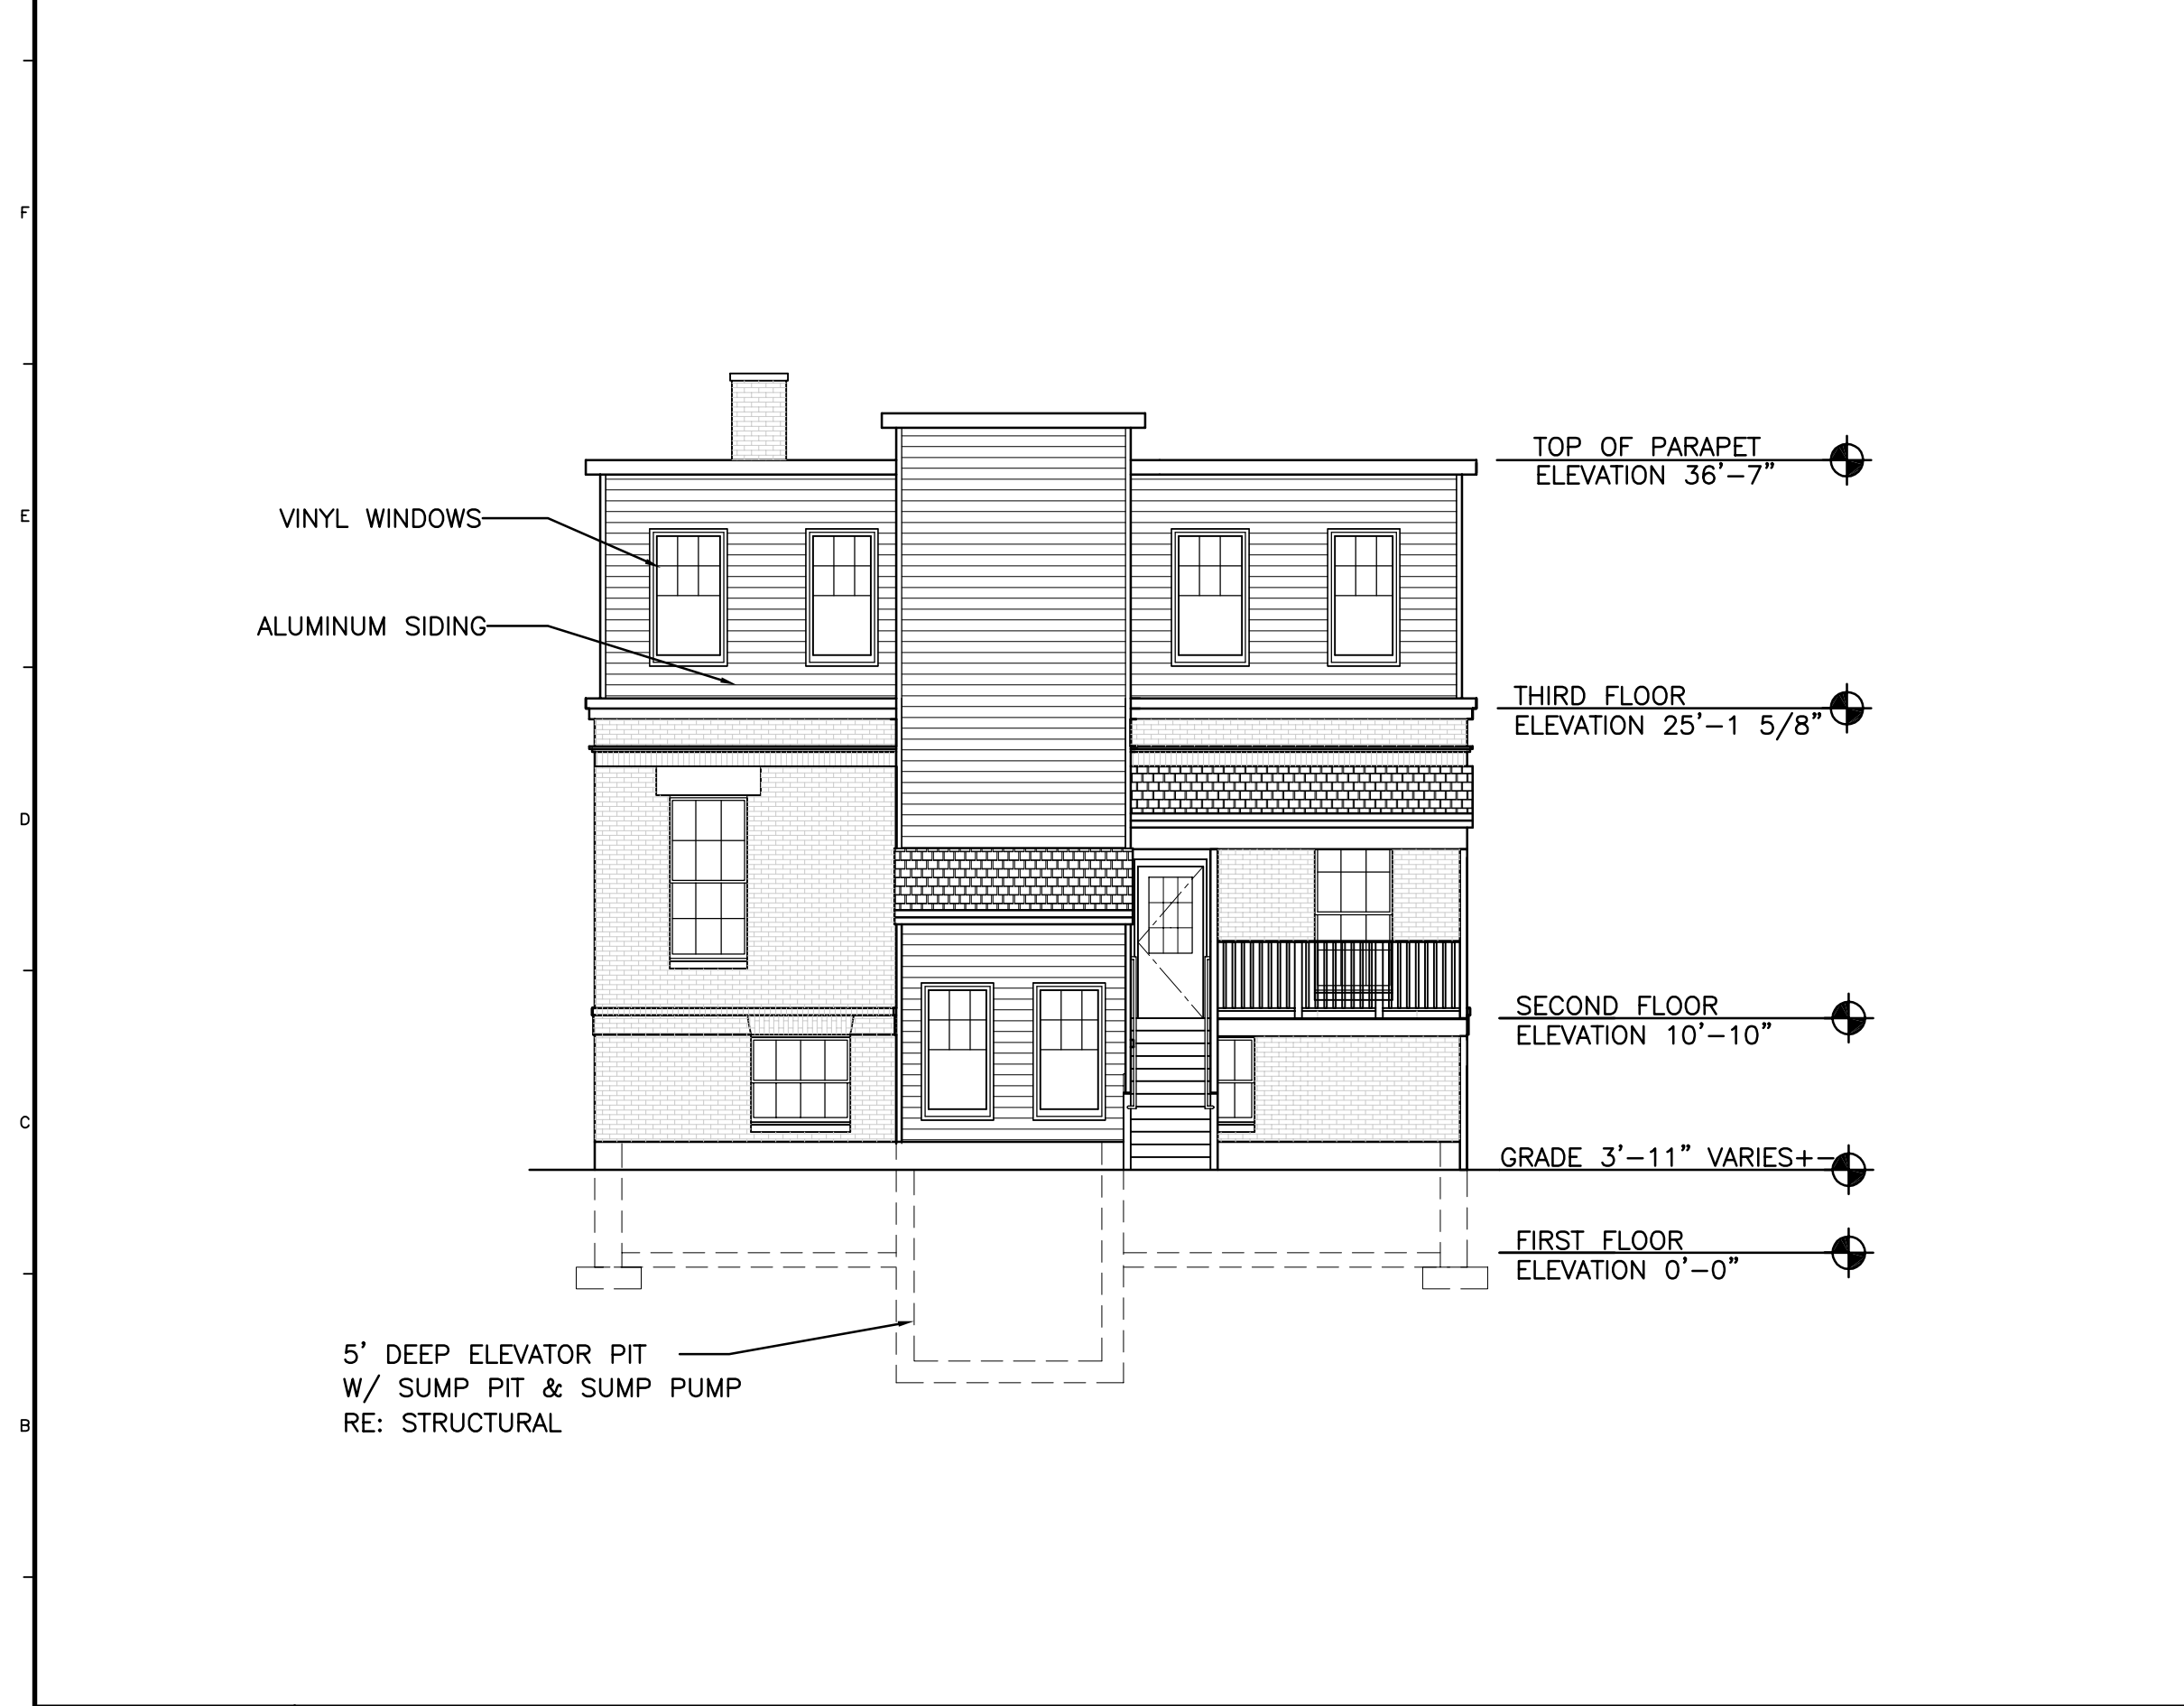

A1 SOUTH ELEVATION

1/8"=1'-0"  
 AE101

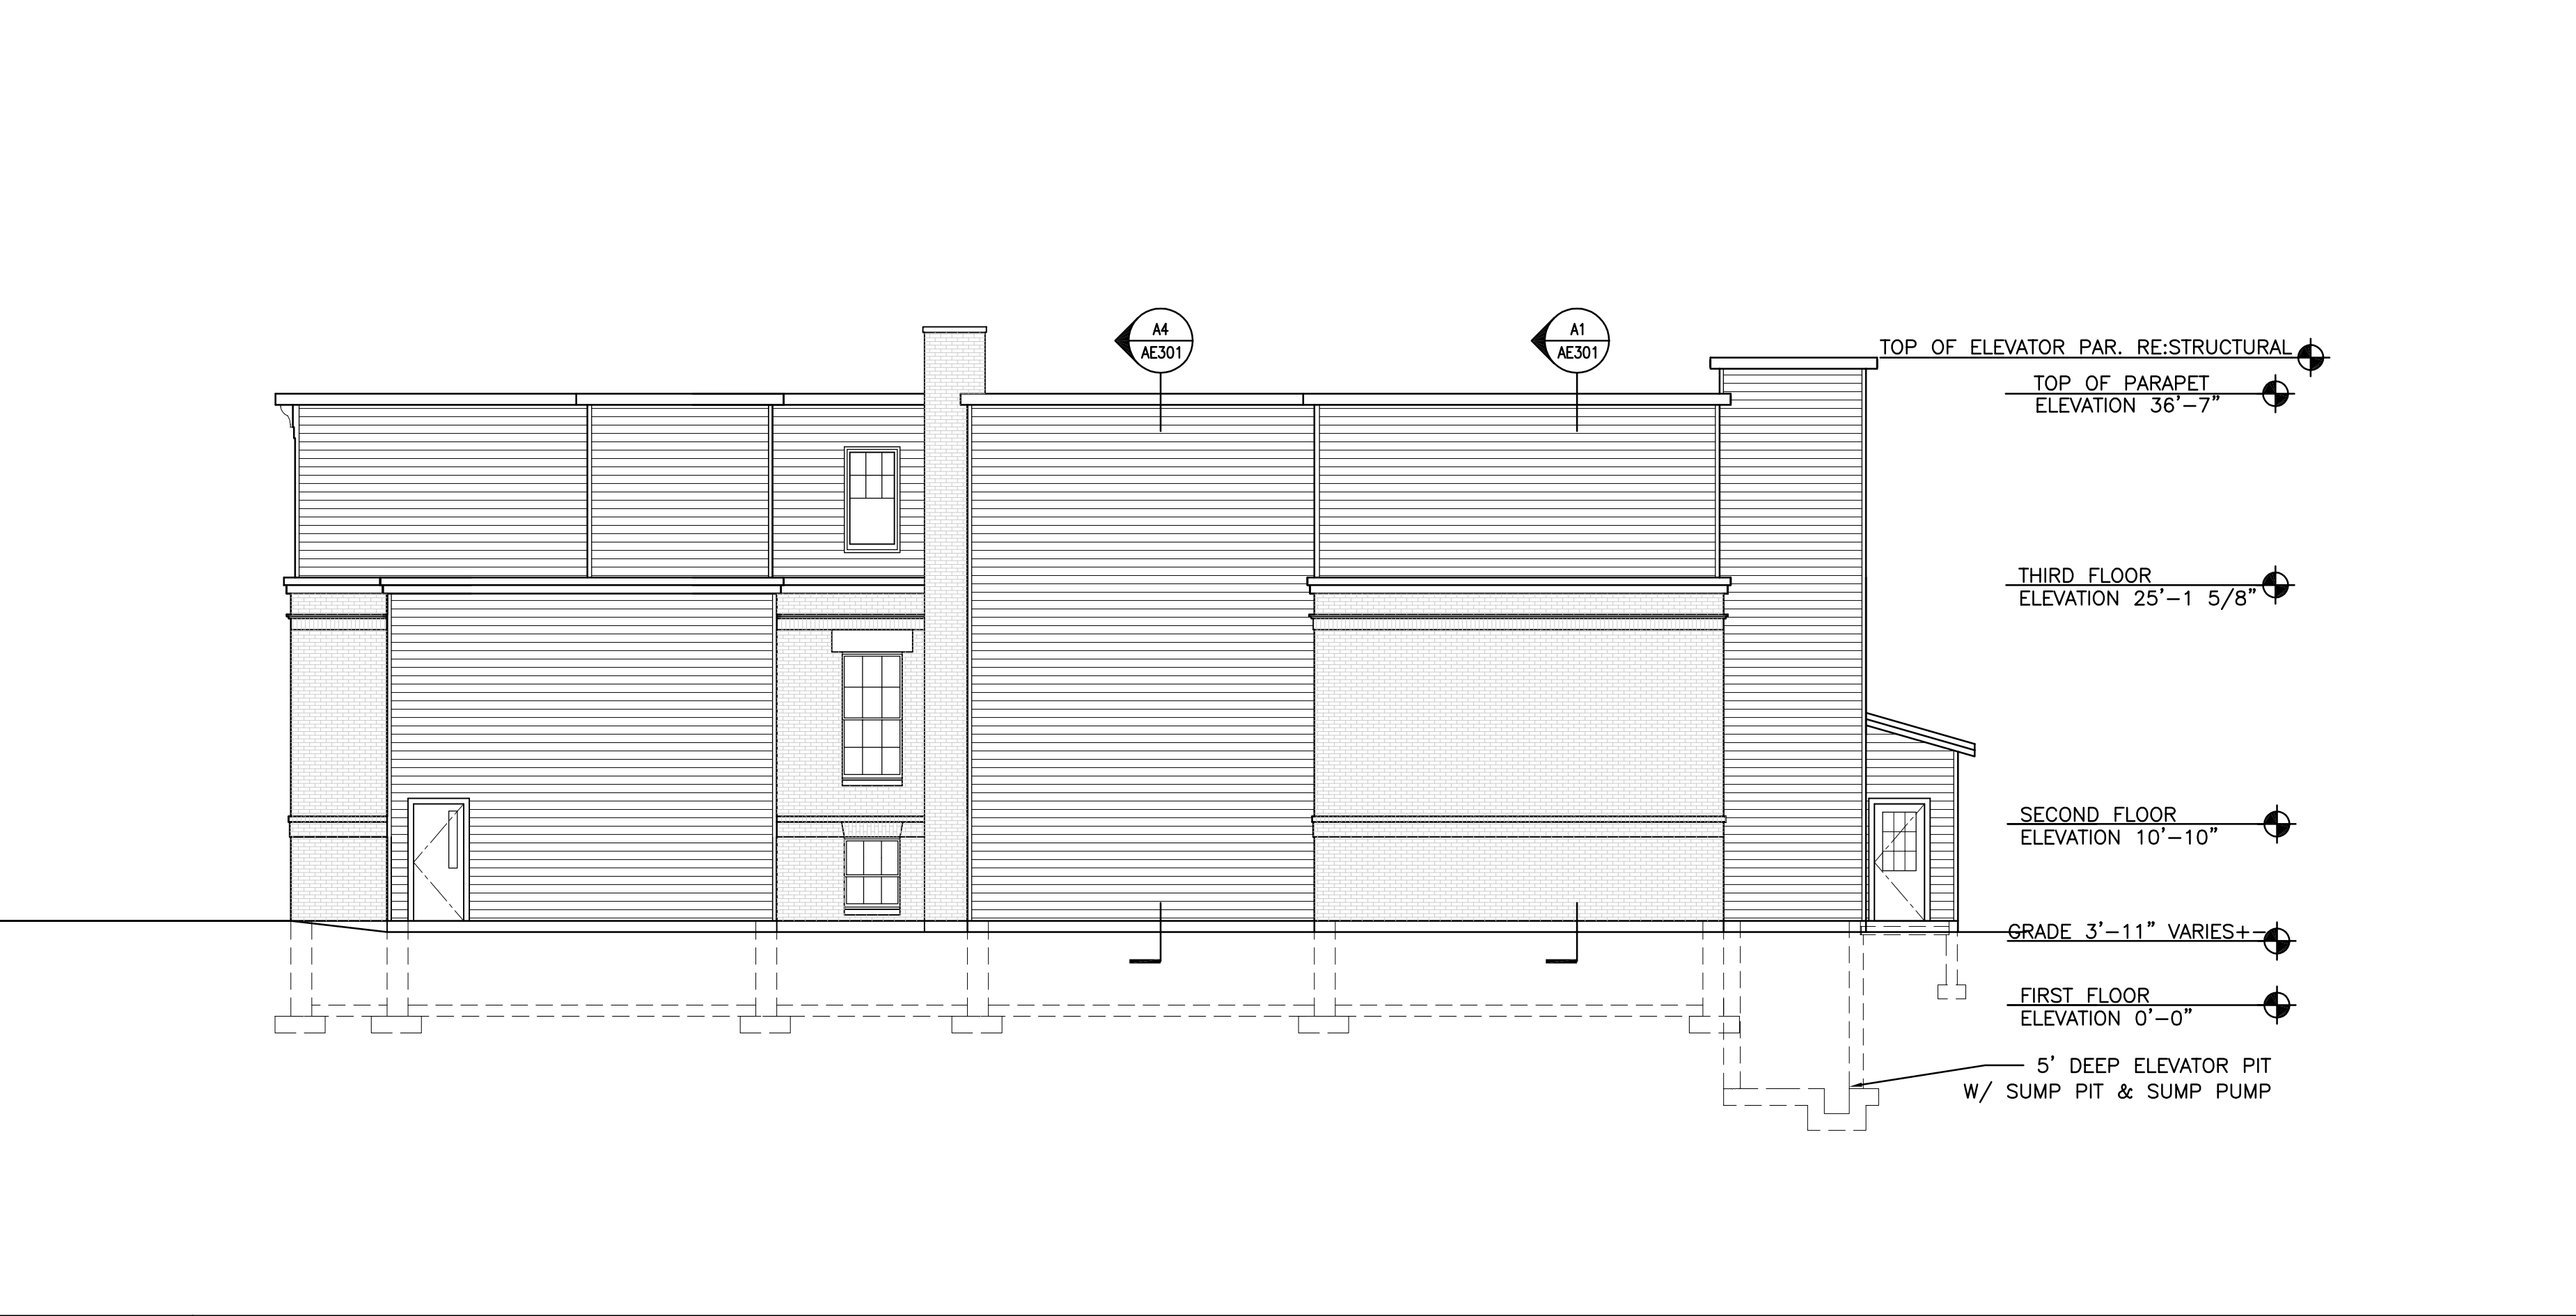

A7 WEST ELEVATION

1/8"=1'-0"  
 AE101