



K8 DETAIL
1 1/2"=1'-0" AE301

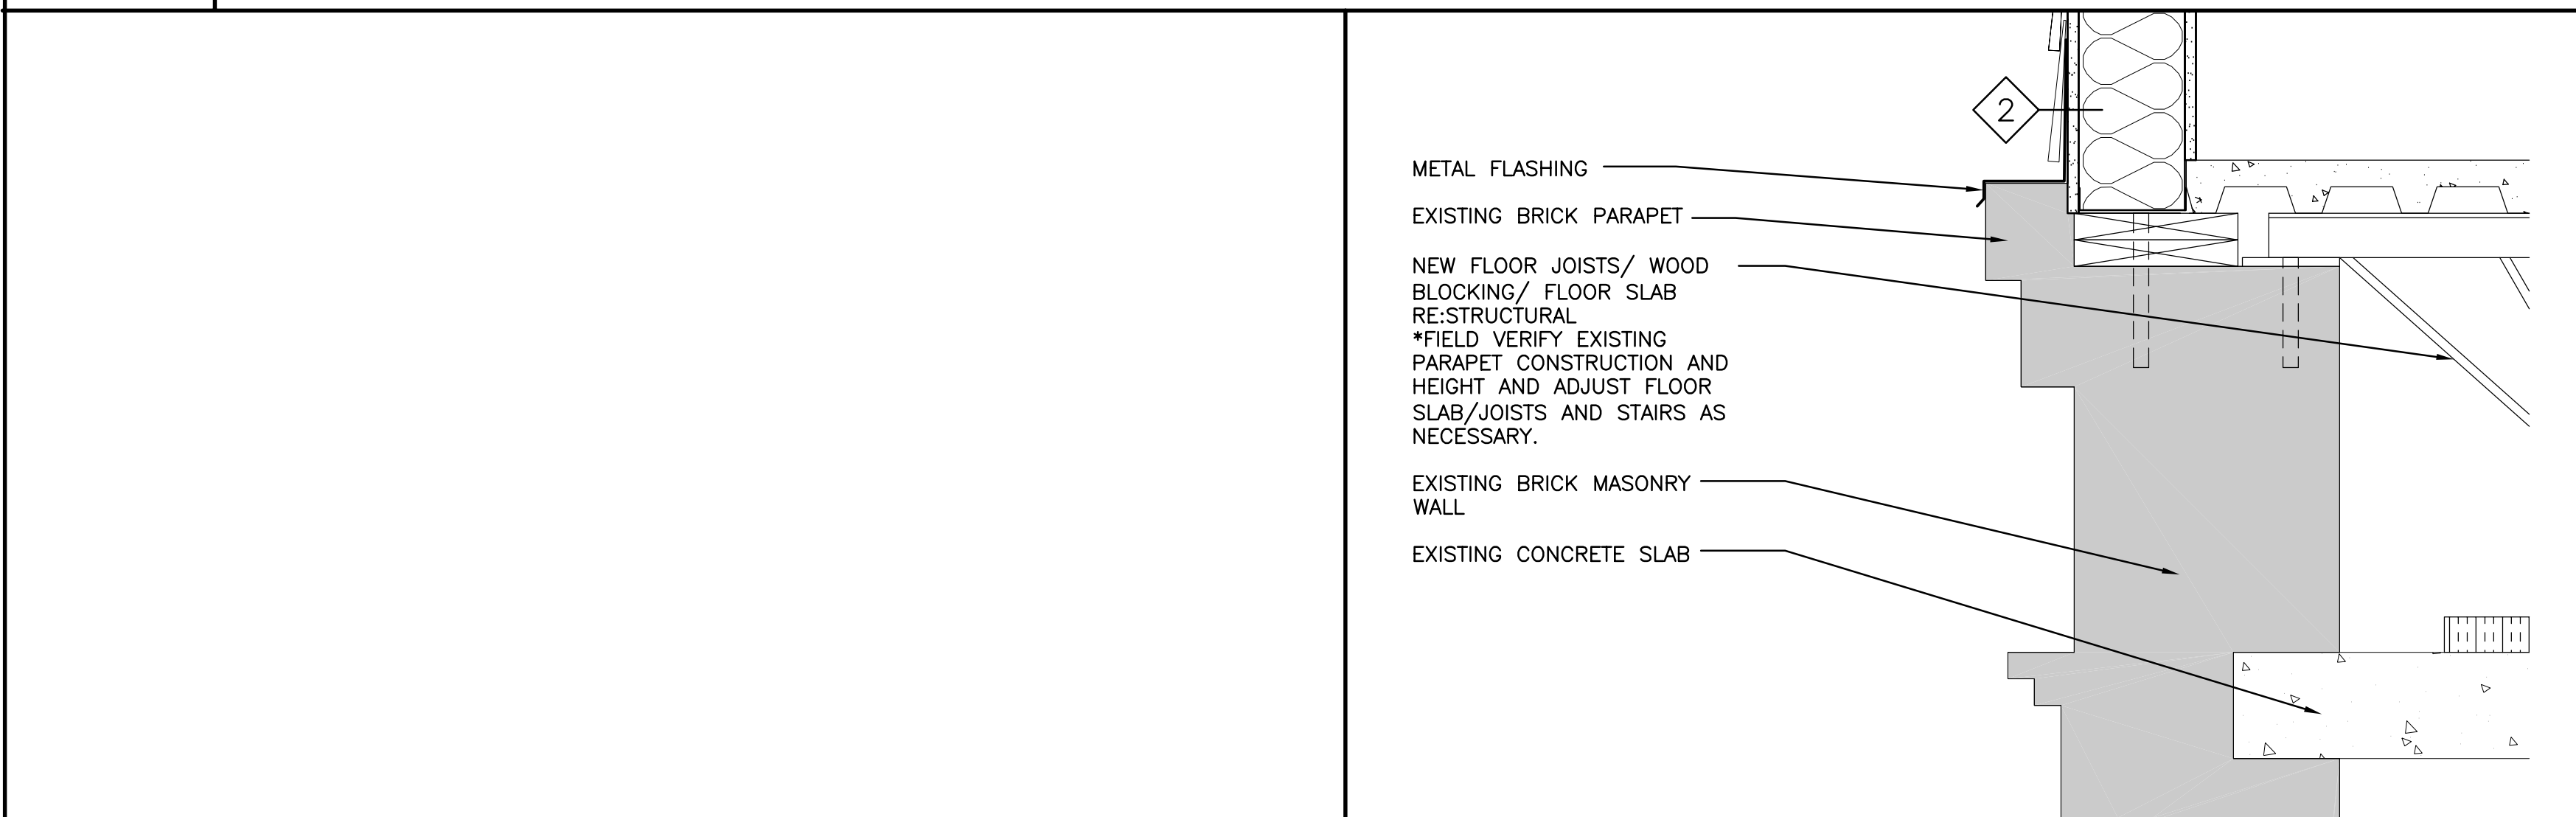

F12 DETAIL
1 1/2"=1'-0" AE301

 

A8 DETAIL
1 1/2"=1'-0" AE301

A1 WALL SECTION
1/2"=1'-0" AE201

A4 WALL SECTION
1/2"=1'-0" AE201

A8 DETAIL
1 1/2"=1'-0" AE301



ARCHITECTURE ENGINEERING PLANNING
SMRT
144 Fore Street/P.O. Box 618
Portland, Maine 04104
tel. (207) 772-3846
fax. (207) 772-1070

PROJECT TITLE:
THE MILESTONE FOUNDATION
INDIA STREET, PORTLAND

CURRENT ISSUE STATUS:

REV	DESCRIPTION	DATE
2	SH#3	8-19-03
1	REVISED PER V.E.	7-8-03
0	ISSUED FOR CONSTRUCTION	4-17-03

GRAPHIC SCALE:

SCALE: 1/8"=1'-0"

PROJECT MANAGER: JLH
JC/DRAWN BY: RIL
A/E OF RECORD: JLH
SMRT CAD FILE: AE301-03017
PROJECT NO: 03017
DATE: 4-17-03

SHEET TITLE:
WALL SECTIONS & DETAILS
SHEET No.
AE301