

ARCHITECTURE ENGINEERING PLANNING

SMRT

144 Fore Street/P.O. Box 618 PORTLAND, MAINE 04104  
tel. (207) 772-3846 / fax. (207) 772-1070

PROJECT:  
THE MILESTONE FOUNDATION  
INDIA STREET, PORTLAND

SUBJECT:  
REVISIONS TO  
SECOND FLOOR LAYOUT PLAN


SCALE:	1/8"=1'-0"
PROJECT MANAGER:	JLH
REF. SHEET:	AE101
A/E OF RECORD:	JLH
SMRT CAD FILE:	AE101-03017
PROJECT No.	03017
DATE:	7-23-03

SUPPLEMENTAL INSTRUCTION

SI-1

SKETCH No.

A-2

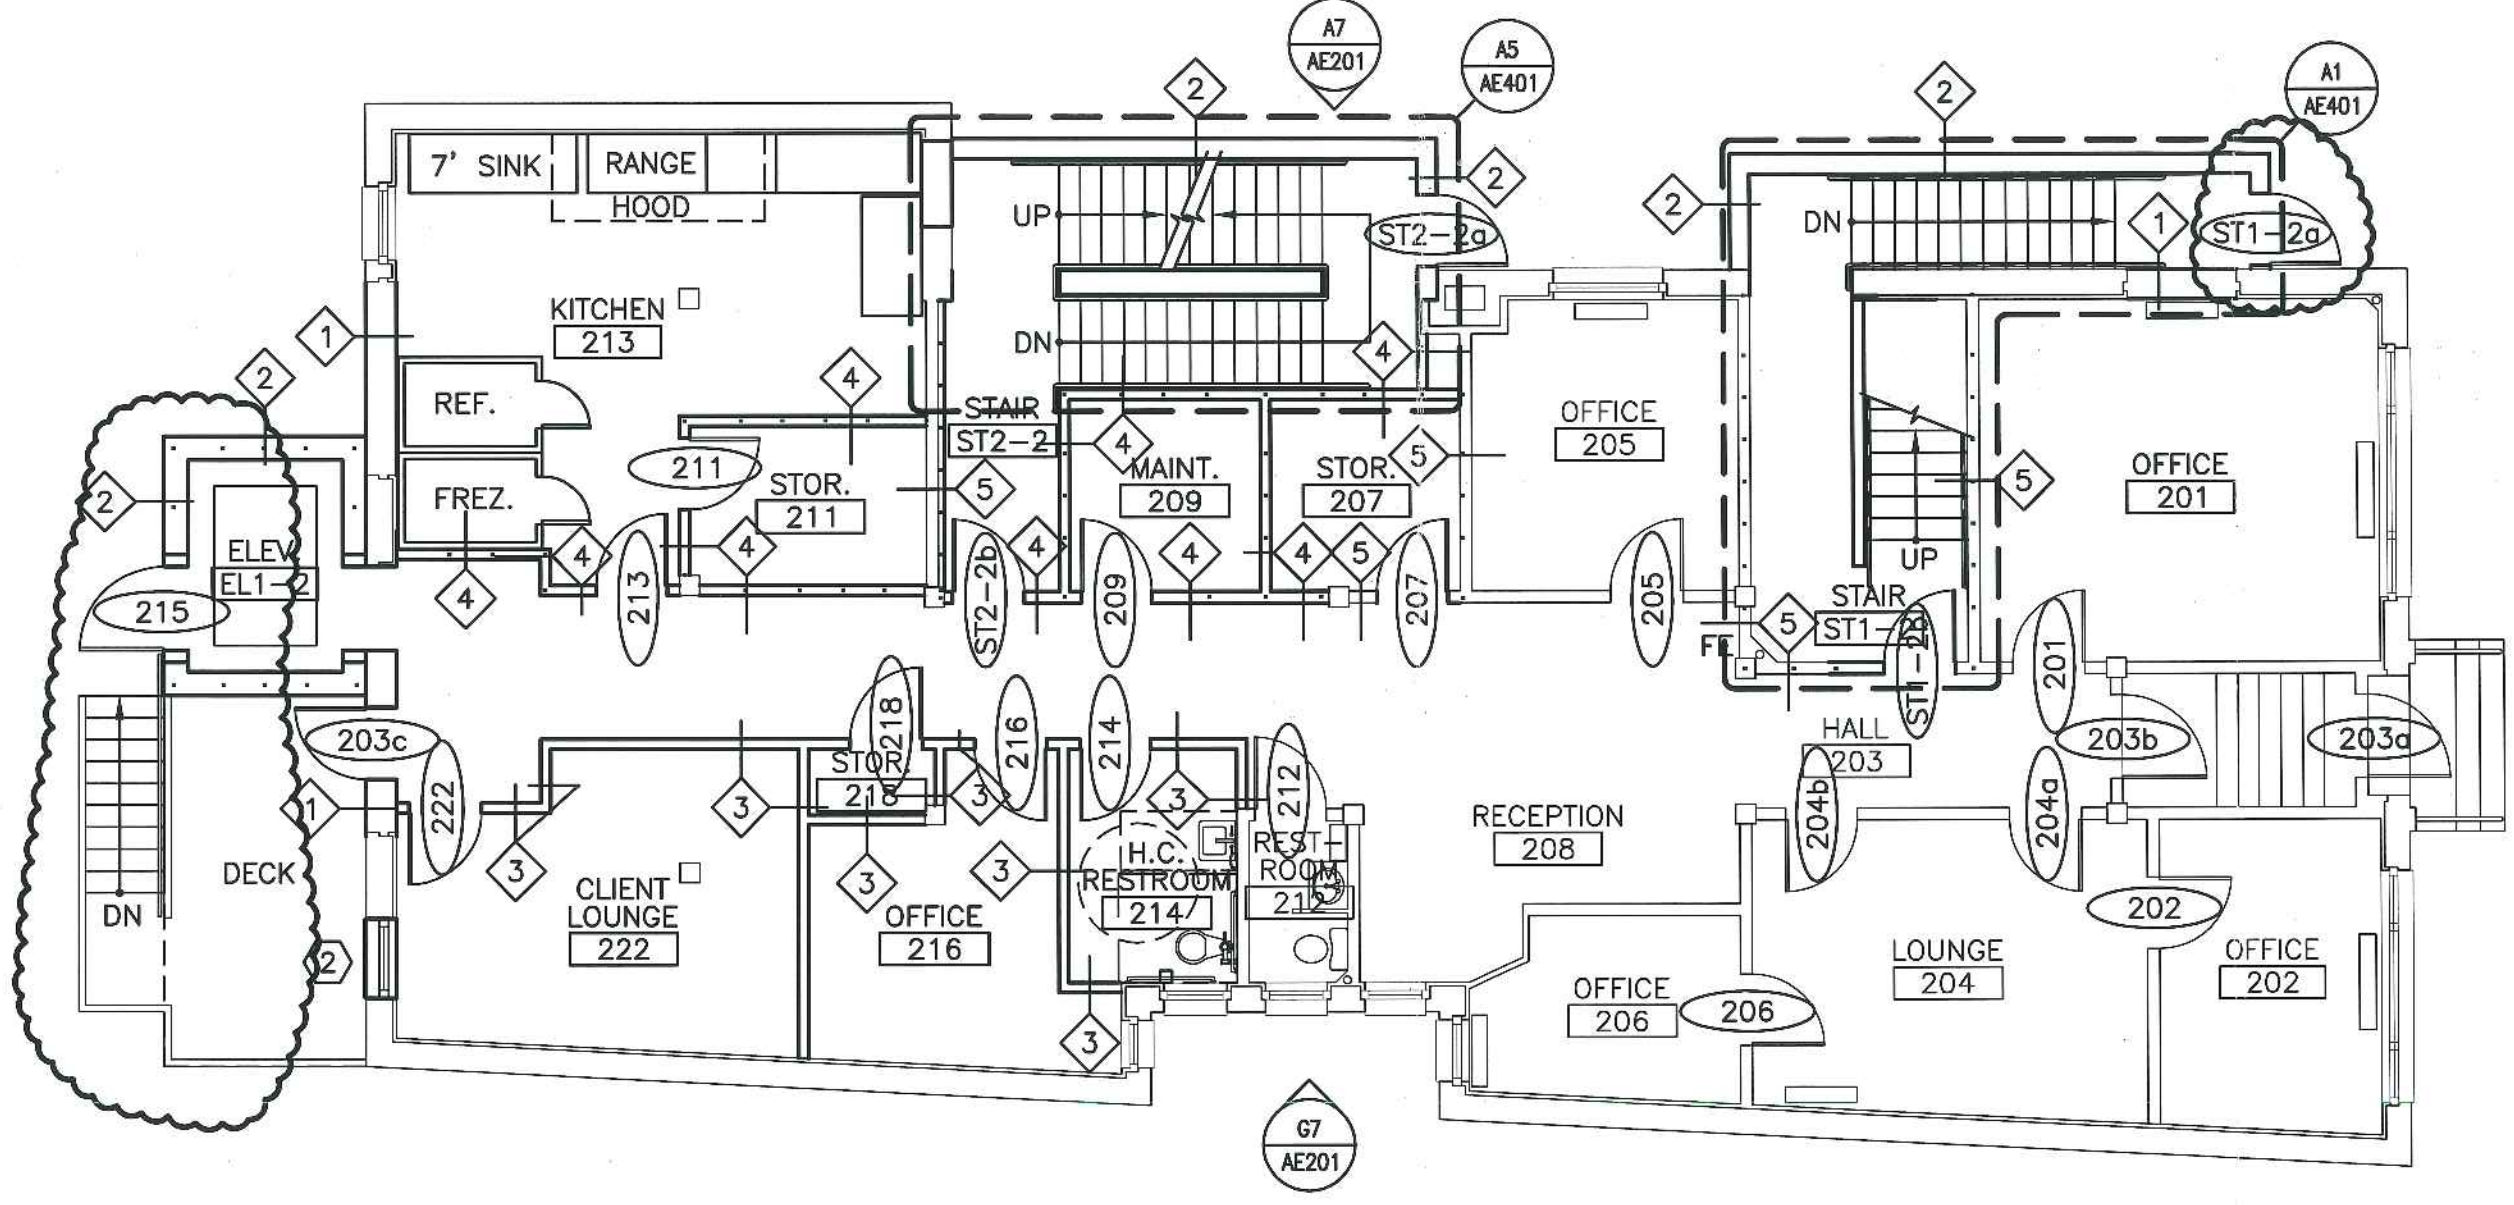

ARCHITECTURE ENGINEERING PLANNING

SMRT  
 144 Fore Street/P.O.Box 618 PORTLAND, MAINE 04104  
 tel. (207) 772-3846 / fax. (207) 772-1070

PROJECT:  
 THE MILESTONE FOUNDATION  
 INDIA STREET, PORTLAND

SUBJECT:  
 REVISIONS TO  
 SECOND FLOOR PLAN

SCALE:	1/8"=1'-0"
PROJECT MANAGER:	JLH
REF. SHEET:	AE101
A/E OF RECORD:	JLH
SMRT CAD FILE:	AE101-03017
PROJECT No.	03017
DATE:	7-23-03

SUPPLEMENTAL INSTRUCTION  
**SI-1**

SKETCH No.  
**A-1**

© COPYRIGHT 2003 SMRT INC.