

RESURGENCE
 ENGINEERING & PRESERVATION, INC.
 132 BRENTWOOD STREET
 PORTLAND, ME 04103
 V/F (207) 773-4880
 RESURGENCE@VERIZON.NET


CLIENT: PEARL PROPERTIES
 61 INDIA STREET
 PORTLAND, ME 04101

DATE: 11 NOV 08
 SCALE: AS NOTED

DRAWN BY: A. HODSON
 CHECKED BY: A. HODSON


PROJECT NUMBER: 08-003
 CAD FILE: 61INDIABBS.DWG

P.E. STAMP -- ENGINEER OF RECORD

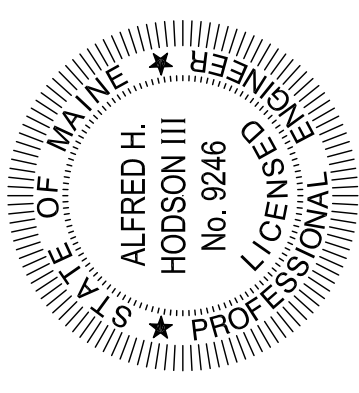

PROJECT: 61 INDIA STREET
 LIVERY
 STRUCTURAL STABILIZATION
 ISSUED FOR BUILDING PERMIT
 04 SEPTEMBER 08
 REVISED 11 NOVEMBER 08

REVISION
 03 MARCH 2009
 REMOVED UPPER FLOOR COLUMN LINE
 REVISION
 04 FEB 2011
 MEZZANINE AND BARREL VAULT

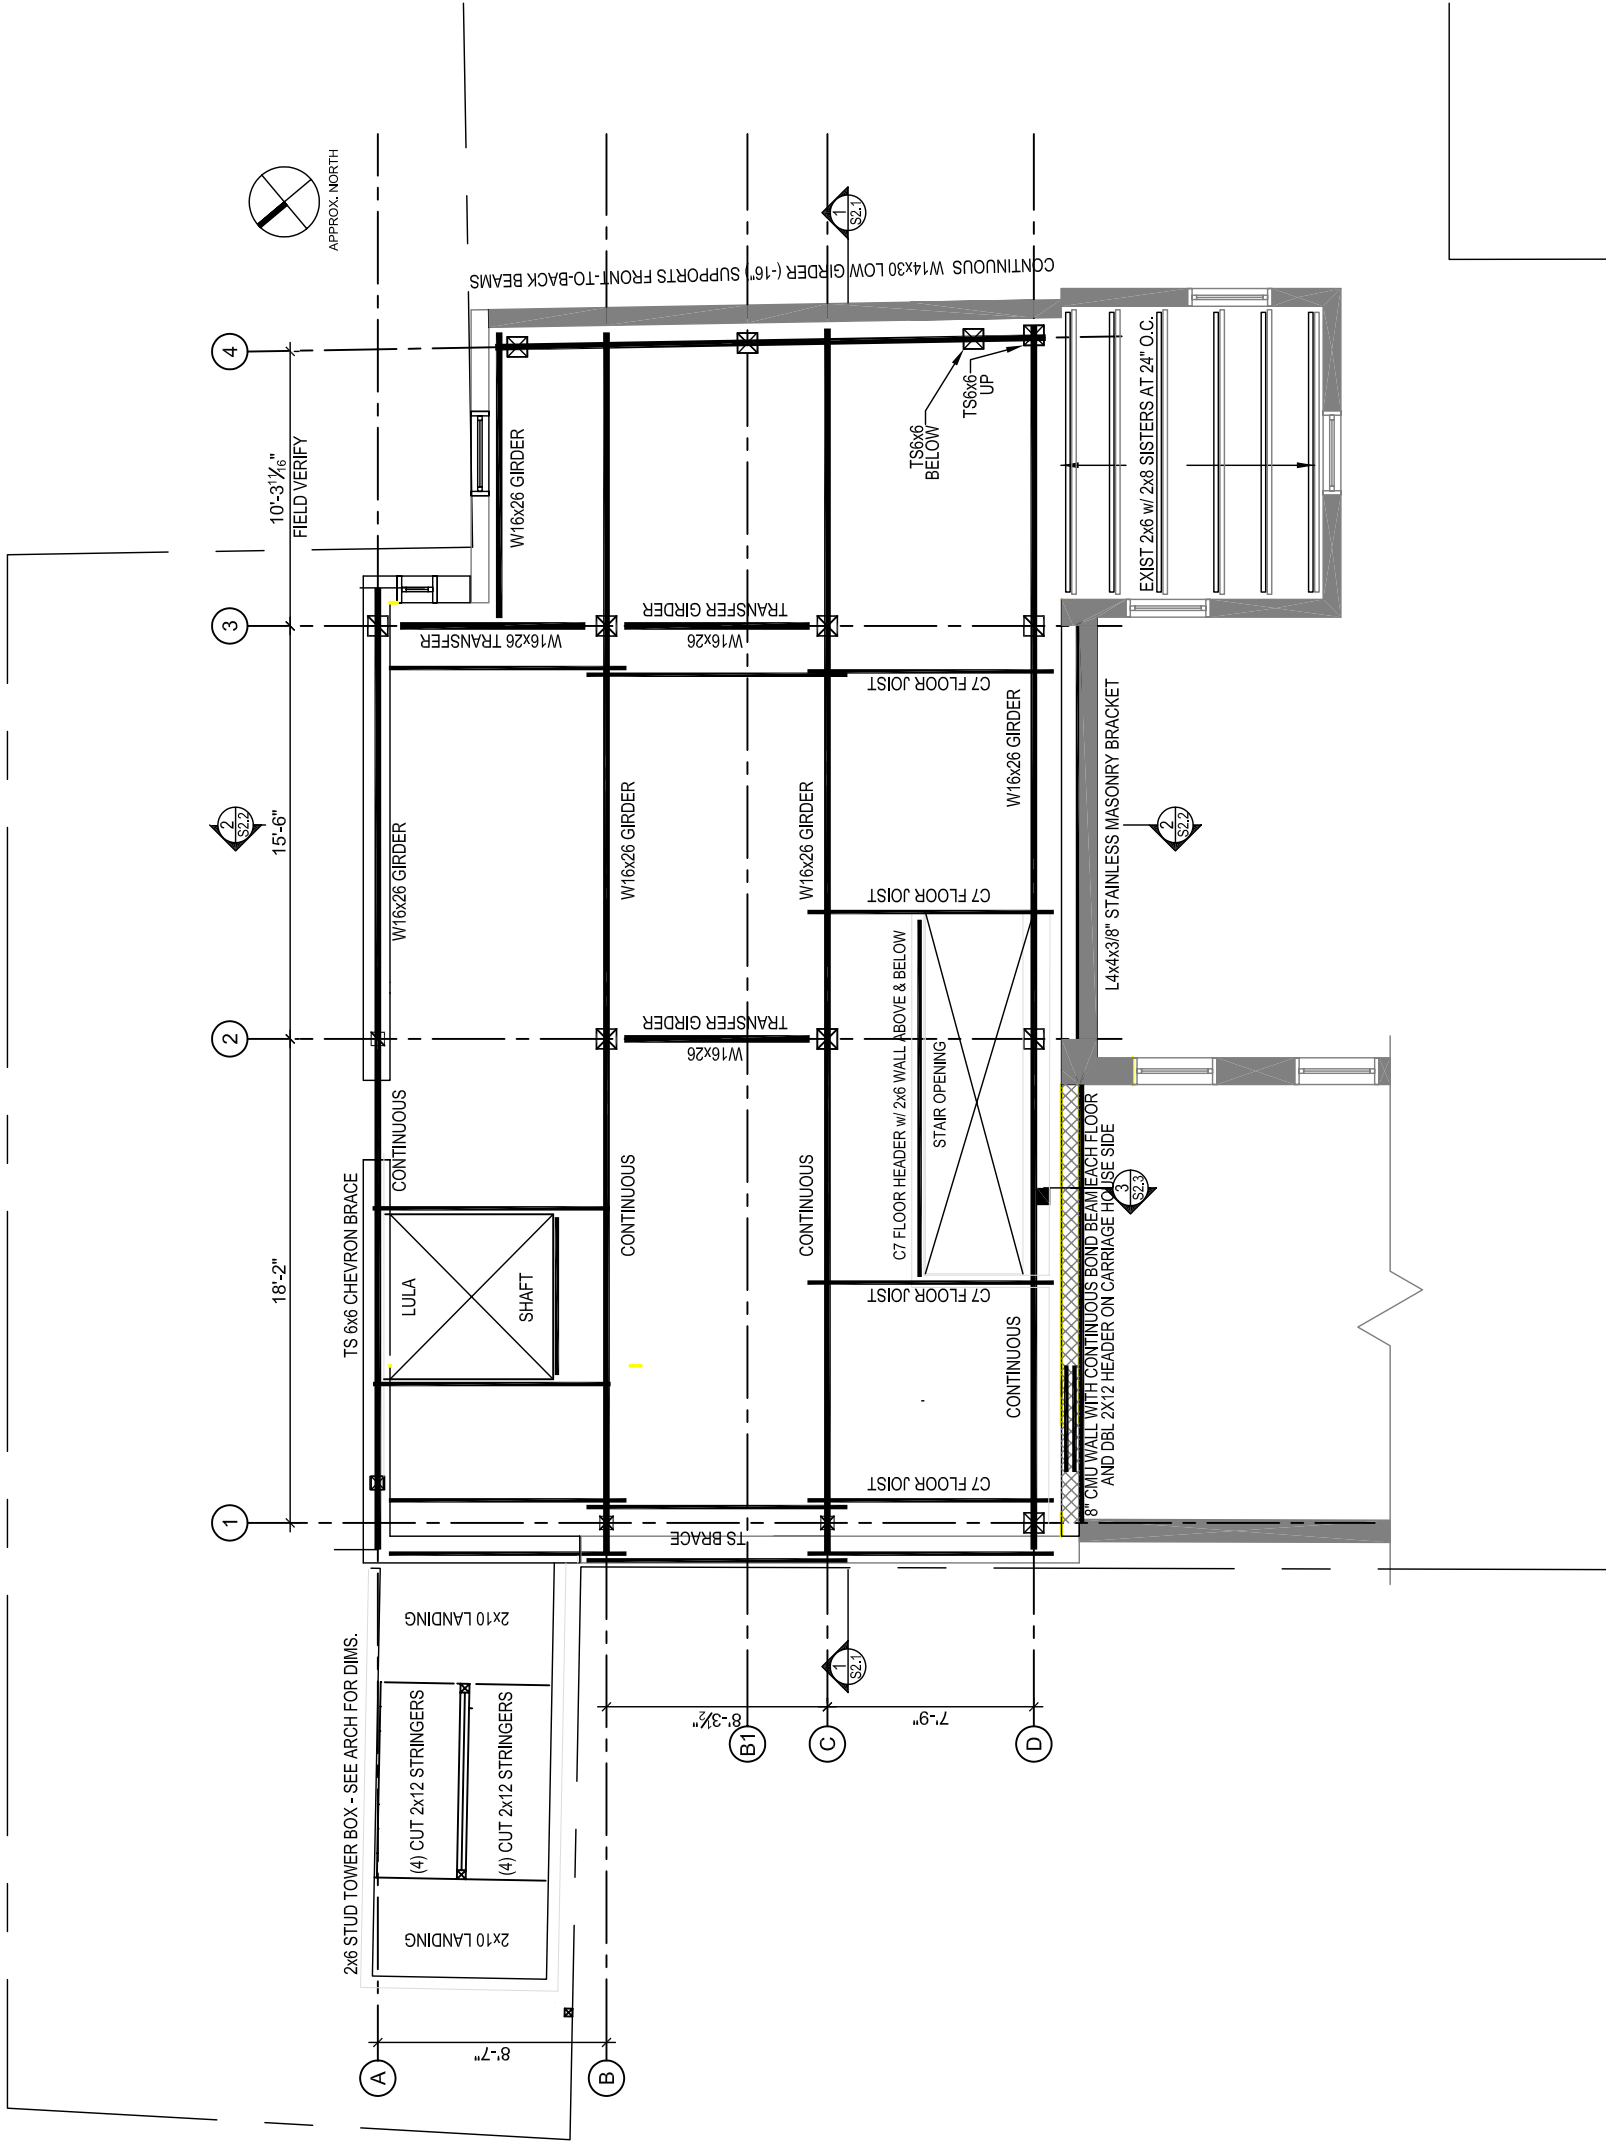

2 SECOND FLOOR FRAMING PLAN
 3/16" = 1'-0"