

**RESURGENCE**  
 ENGINEERING & PRESERVATION, INC.  
 132 BRENTWOOD STREET  
 PORTLAND, ME 04103  
 V/F (207) 773-4880  
 RESURGENCE@VERIZON.NET


CLIENT: PEARL PROPERTIES  
 61 INDIA STREET  
 PORTLAND, ME 04101

DATE: 11 NOV 08  
 SCALE: AS NOTED

DRAWN BY: A. HODSON  
 CHECKED BY: A. HODSON

PROJECT NUMBER: 08-003  
 CAD FILE: 61INDIABBS.DWG

P.E. STAMP -- ENGINEER OF RECORD

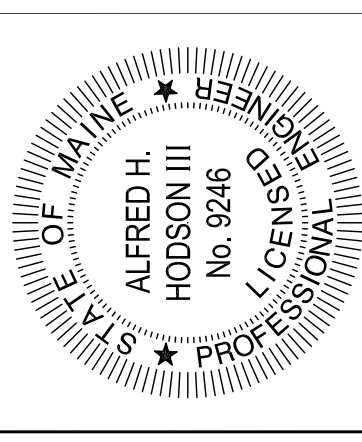


PROJECT: 61 INDIA STREET  
 LIVERY  
 STRUCTURAL STABILIZATION

ISSUED FOR PERMIT  
 04 SEPTEMBER 2008  
 REVISED 11 NOVEMBER 2008

REVISION  
 03 MARCH 2009  
 REMOVED UPPER FLOOR COLUMN LINE

REVISION  
 04 FEB 2011  
 MEZZANINE AND BARREL VAULT

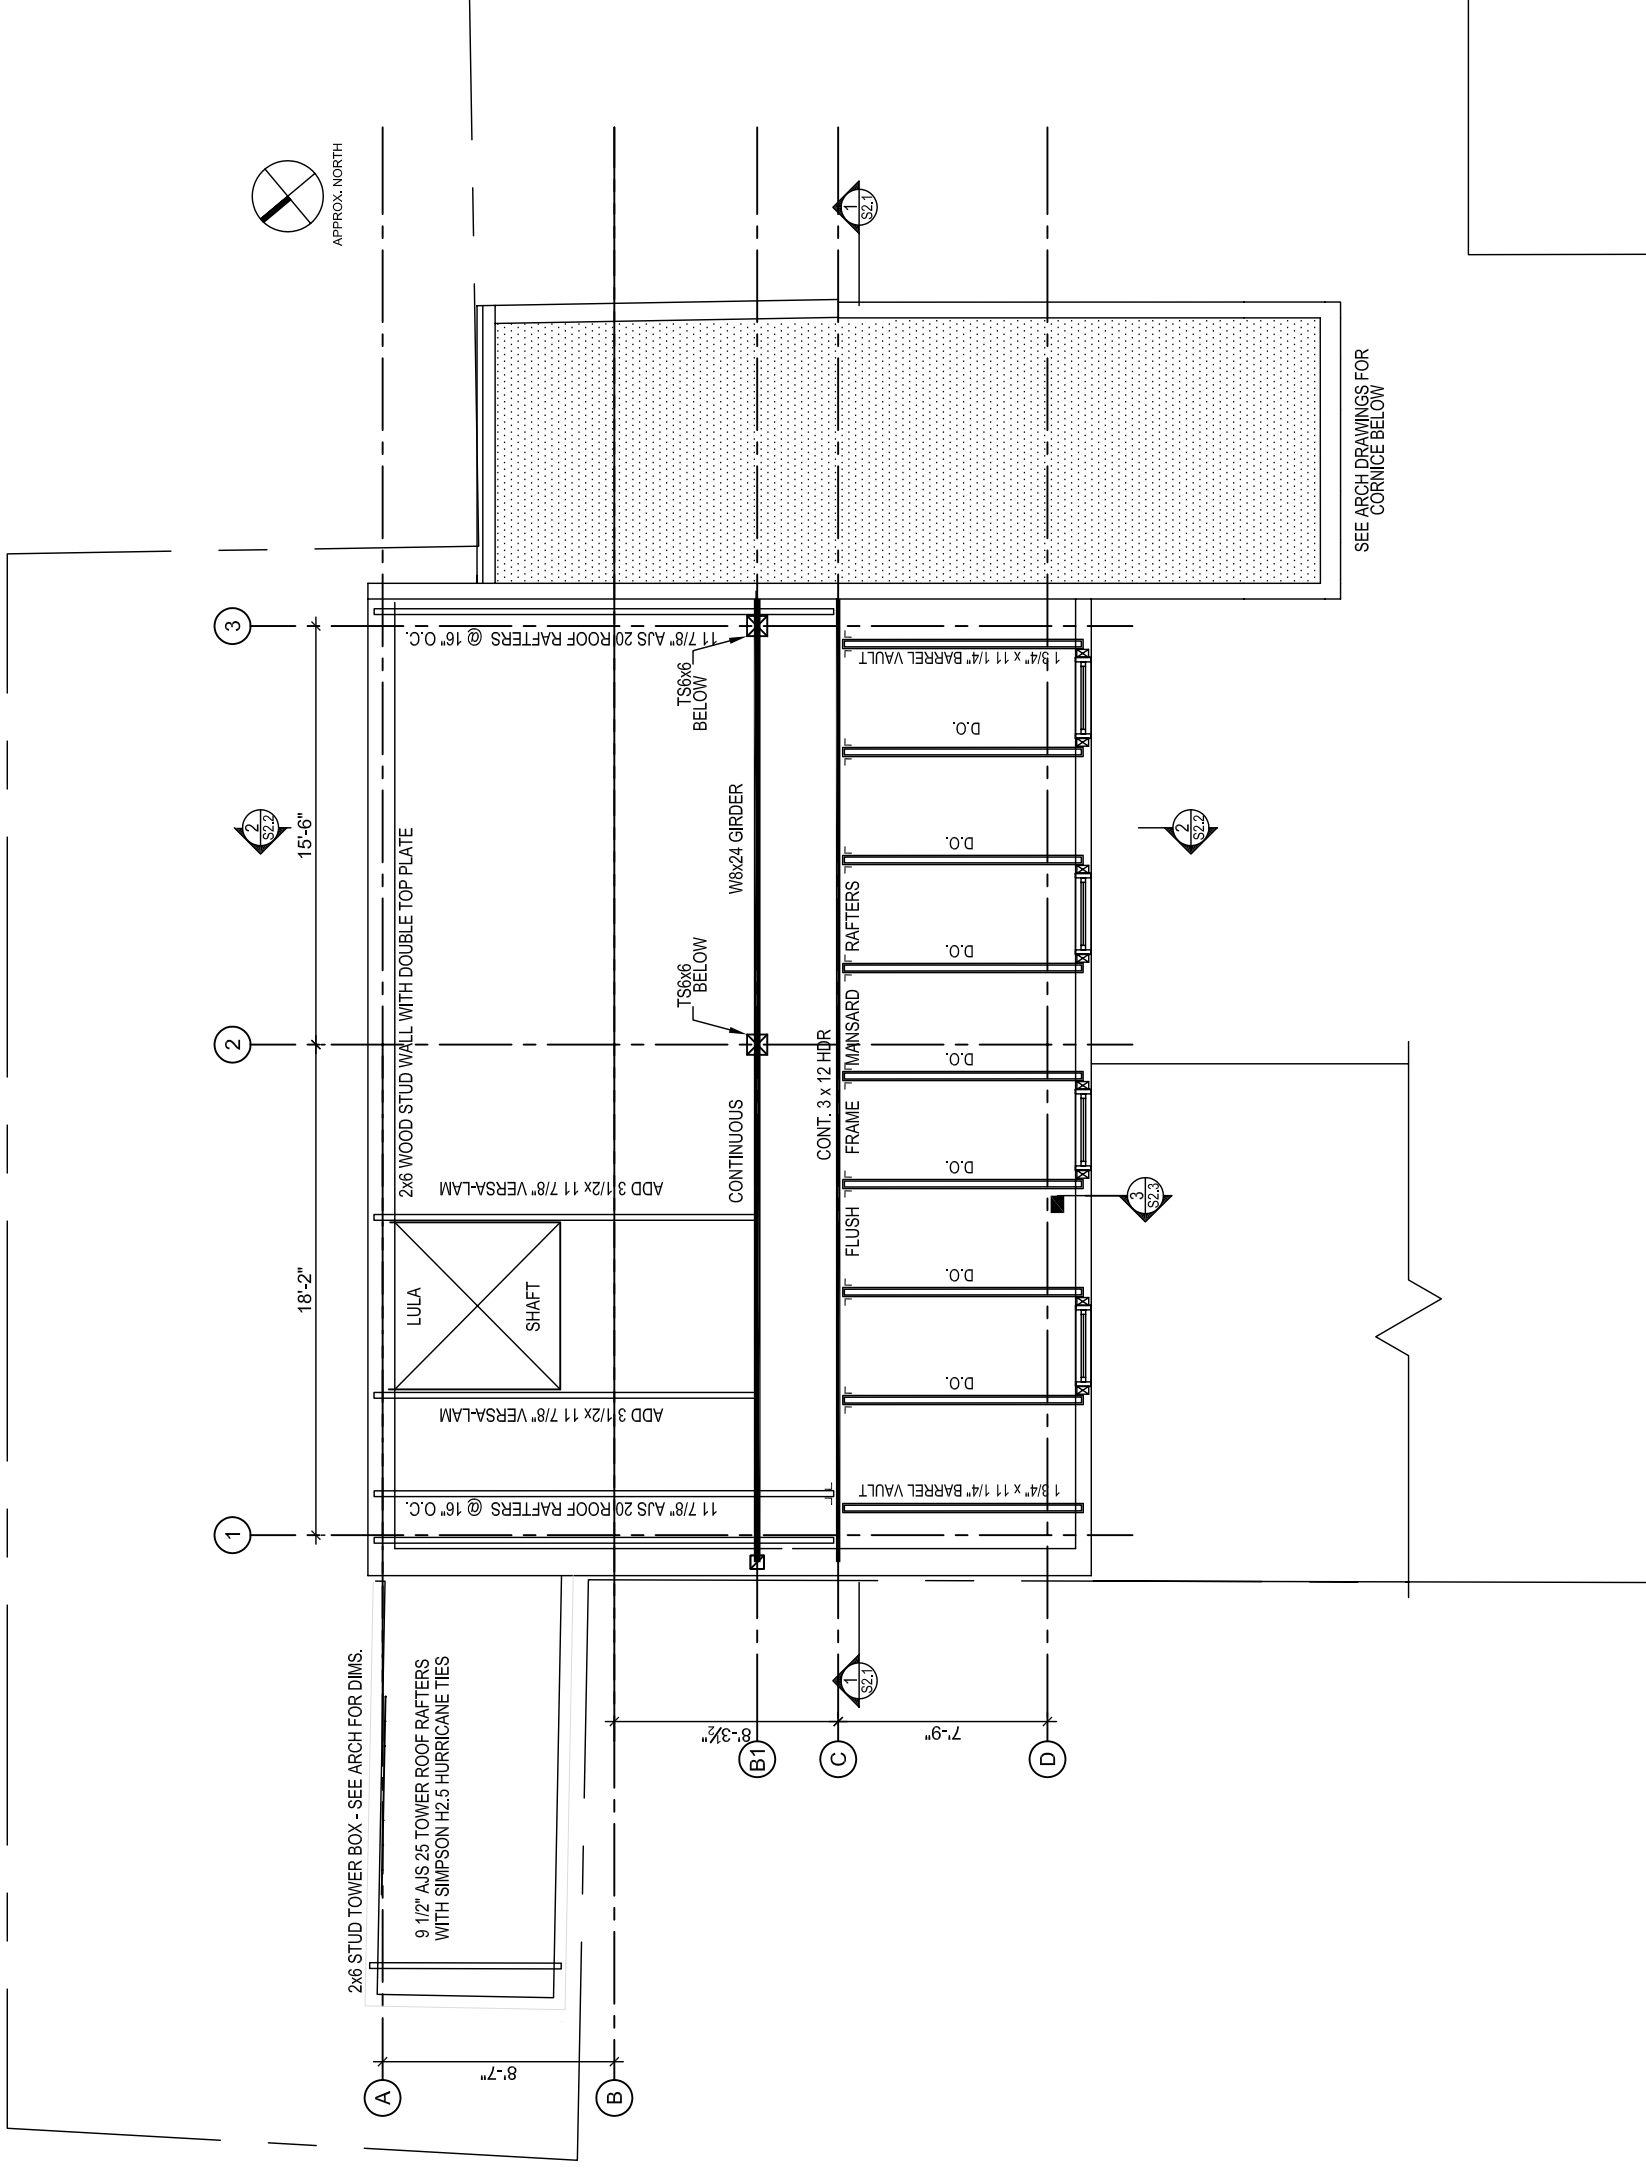

SEE ARCH DRAWINGS FOR CORNICE BELOW

5 ROOF FRAMING PLAN  
 3/16" = 1'-0"