




1 ROOF DETAIL AT ELL FRONT WALL  
SCALE 3/4" = 1' 0"

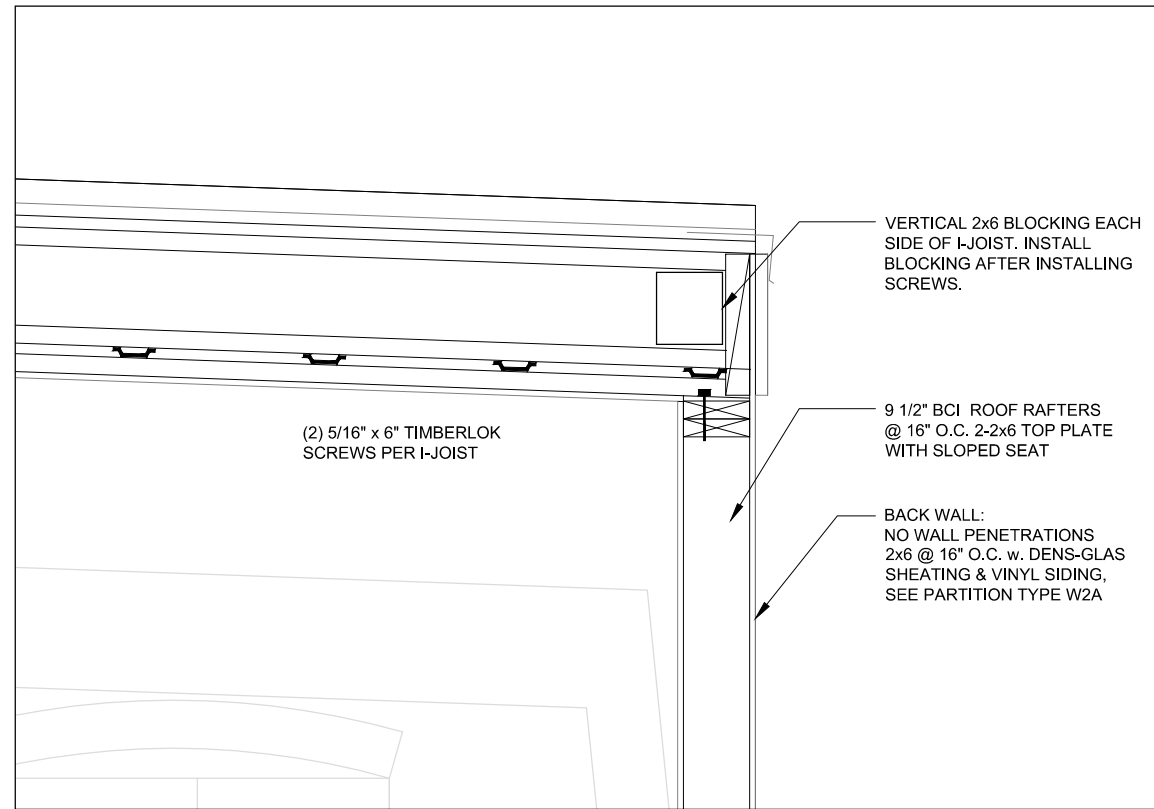

2 ROOF DETAIL AT ELL BACK WALL  
SCALE 3/4" = 1' 0"

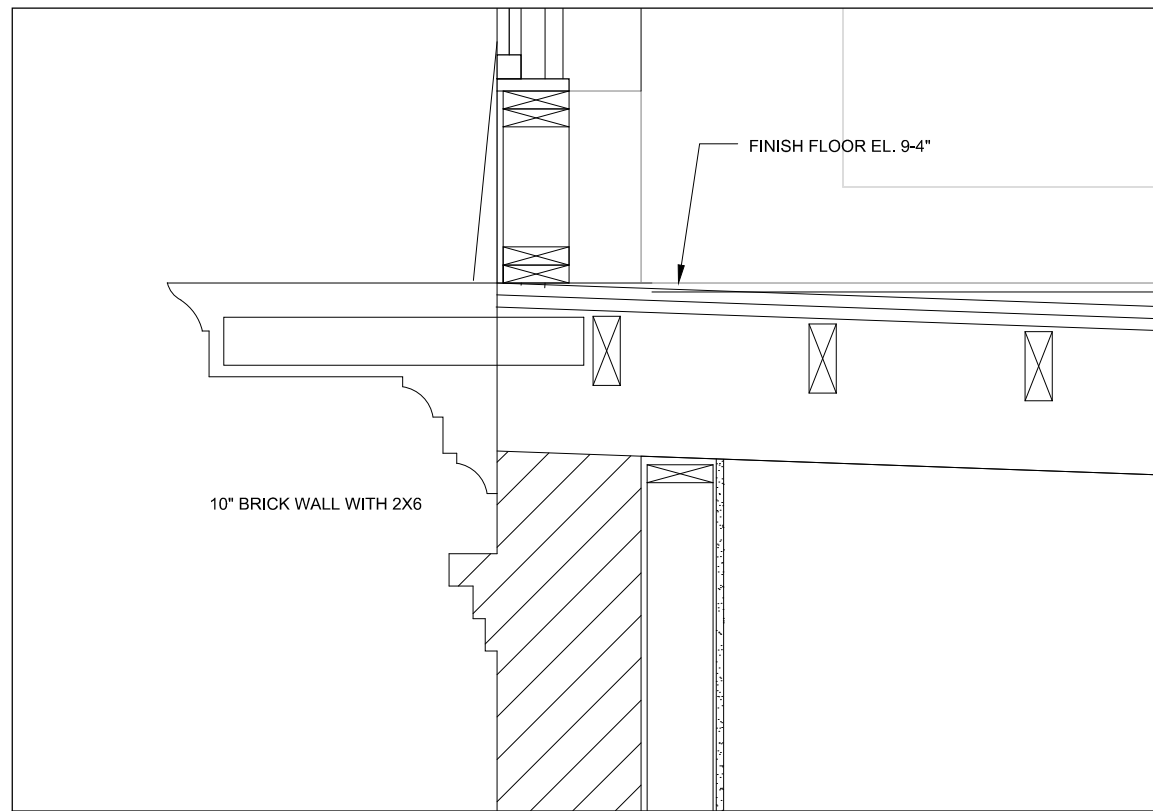

3 3RD FLOOR DETAIL AT ELL FRONT WALL  
SCALE 3/4" = 1' 0"

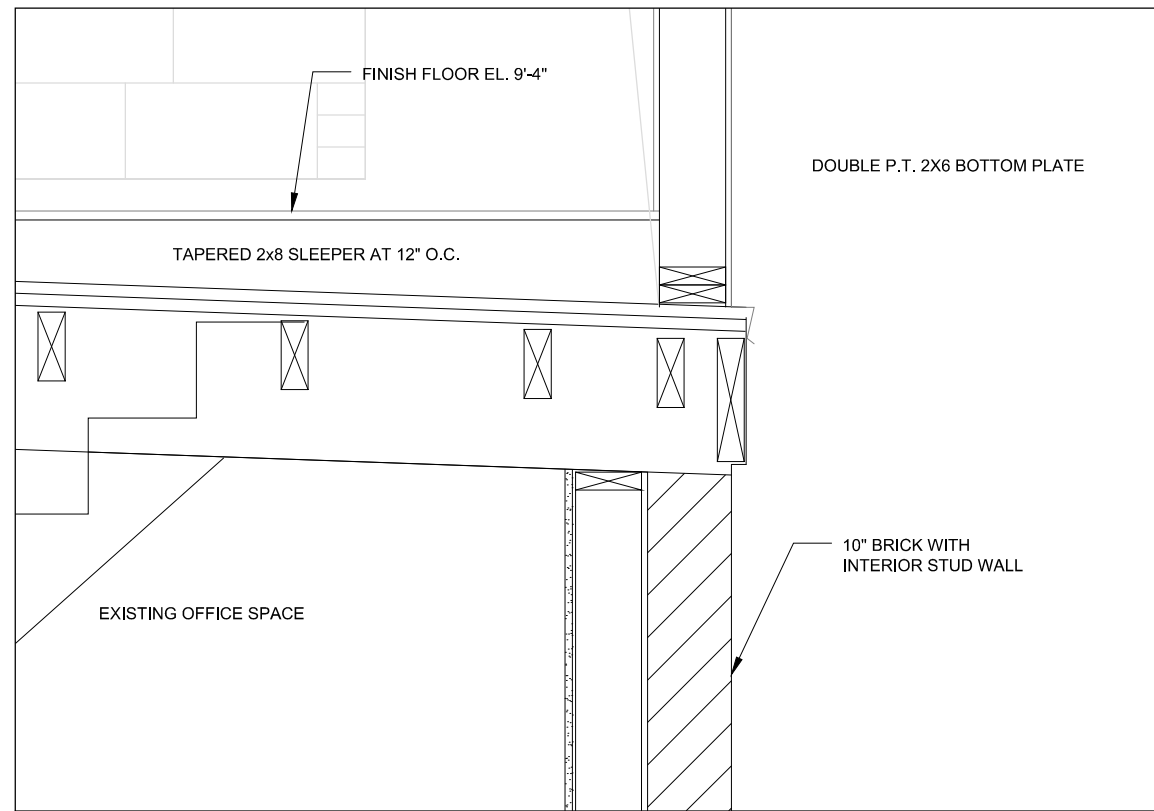

4 3RD FLOOR DETAIL AT ELL BACK WALL  
SCALE 3/4" = 1' 0"

ENGINEER OF RECORD  
**RESURGENCE**  
ENGINEERING & PRESERVATION, INC.  
132 BRENTWOOD STREET  
PORTLAND, ME 04103  
207.773.4880

Drawn By: EJA  
Checked By: Alfred H. Hodson III P.E.

OFFICE ADDITION  
61 INDIA STREET  
PORTLAND, ME

Drawing:  
WALL SECTIONS

Scale:  
AS NOTED

Date: 06/04/13  
Issued for: Prelim. Review

**A10.001**