

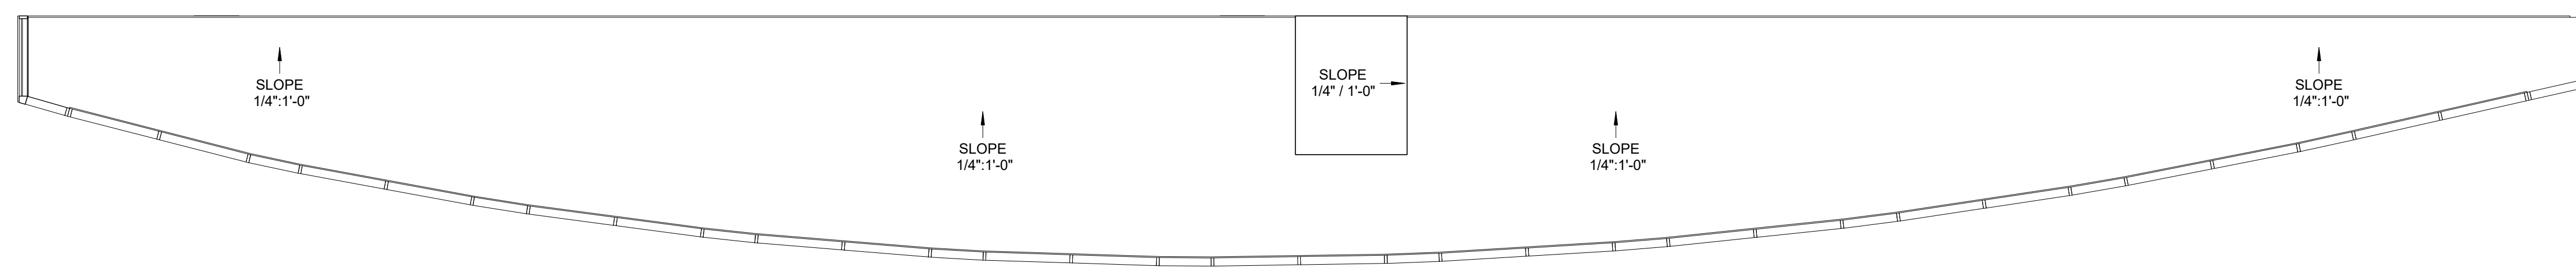


1 | ROOF PLAN
1/8" = 1'-0"

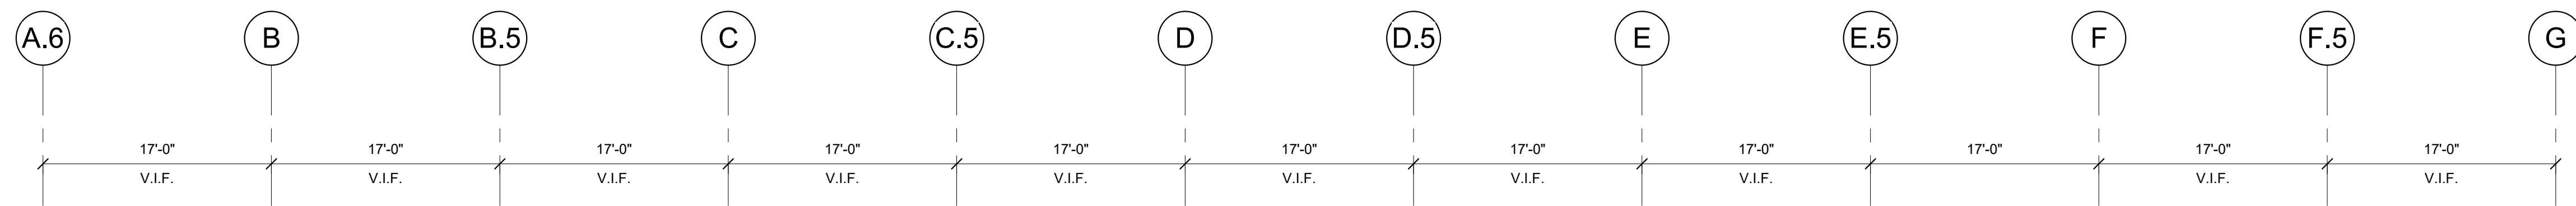

2 | ROOF DRAINAGE PLAN
1/8" = 1'-0"

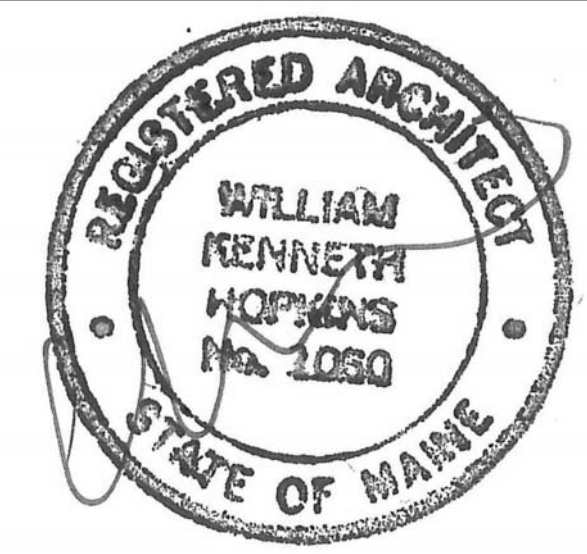

Prepared For: Owner	Project: Ocean Gateway Addition	Revisions:
	167 Fore Street Portland, Maine	
Architect: ARCHETYPE Architects 48 Union Wharf Portland, Maine 04101 (207) 772-6022 ARCHETYPE@ARCHETYPEPEA.COM	Date: --/--/----	Scale: 1/8" = 1'-0"
Roof Plan		A1.06