




5 | ELEVATOR - THIRD FLOOR PLAN
1/4" = 1'-0"

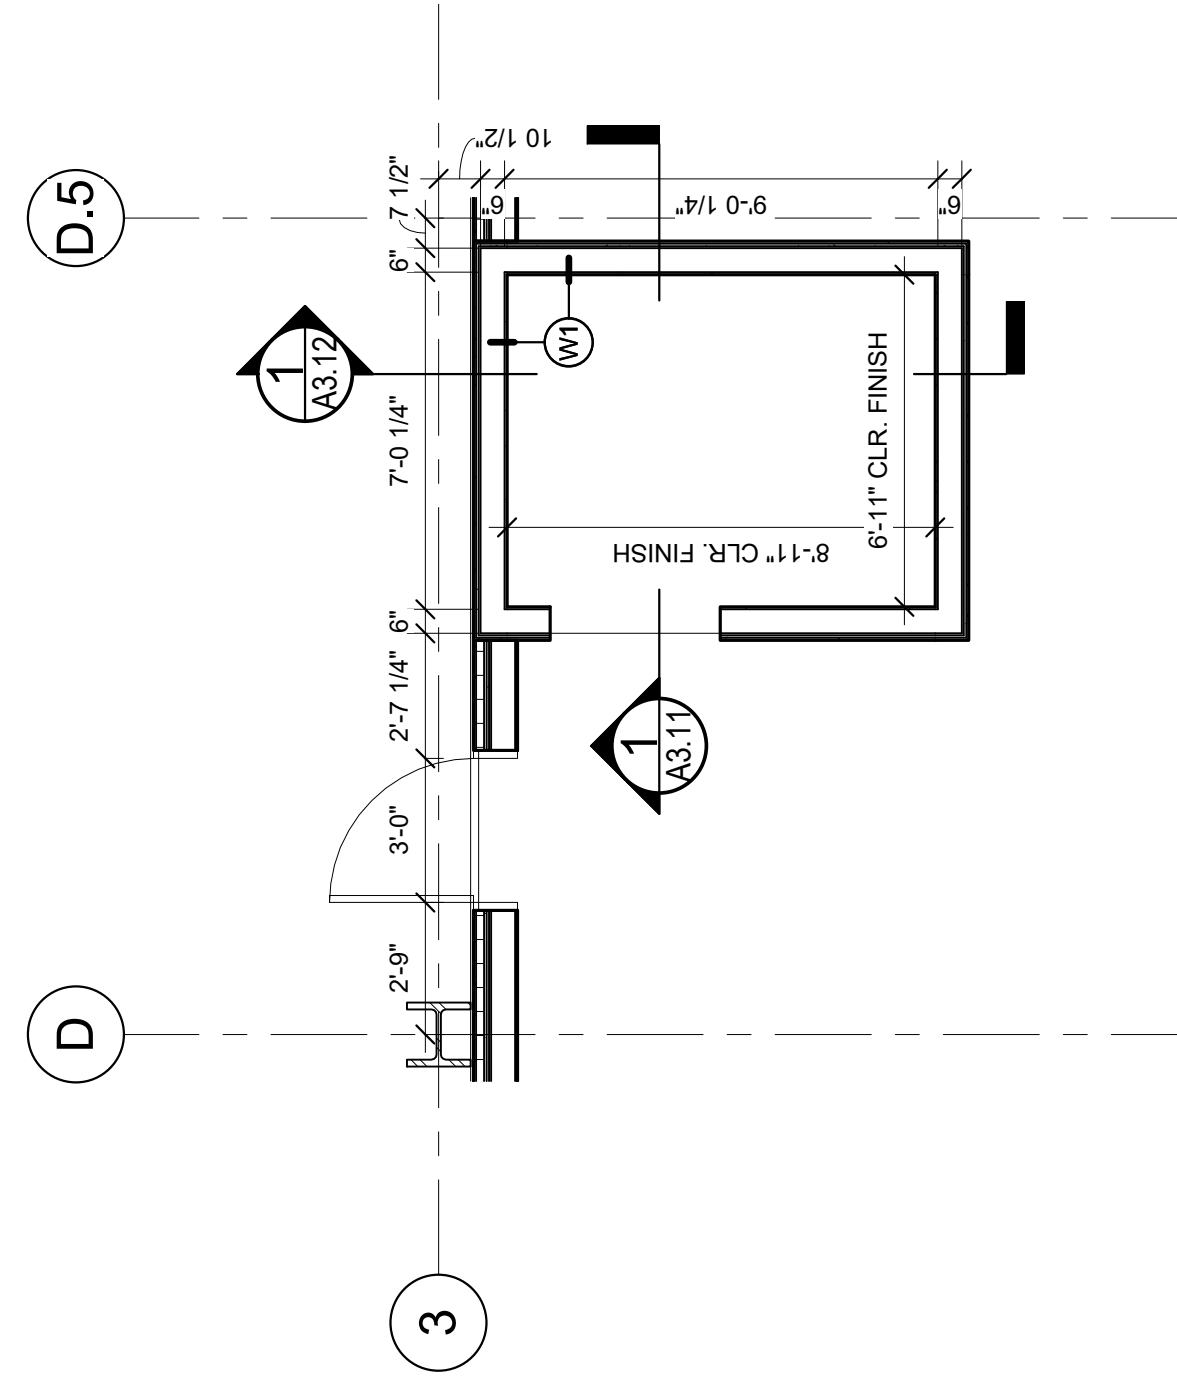


4 | ELEVATOR - SECOND FLOOR PLAN
1/4" = 1'-0"

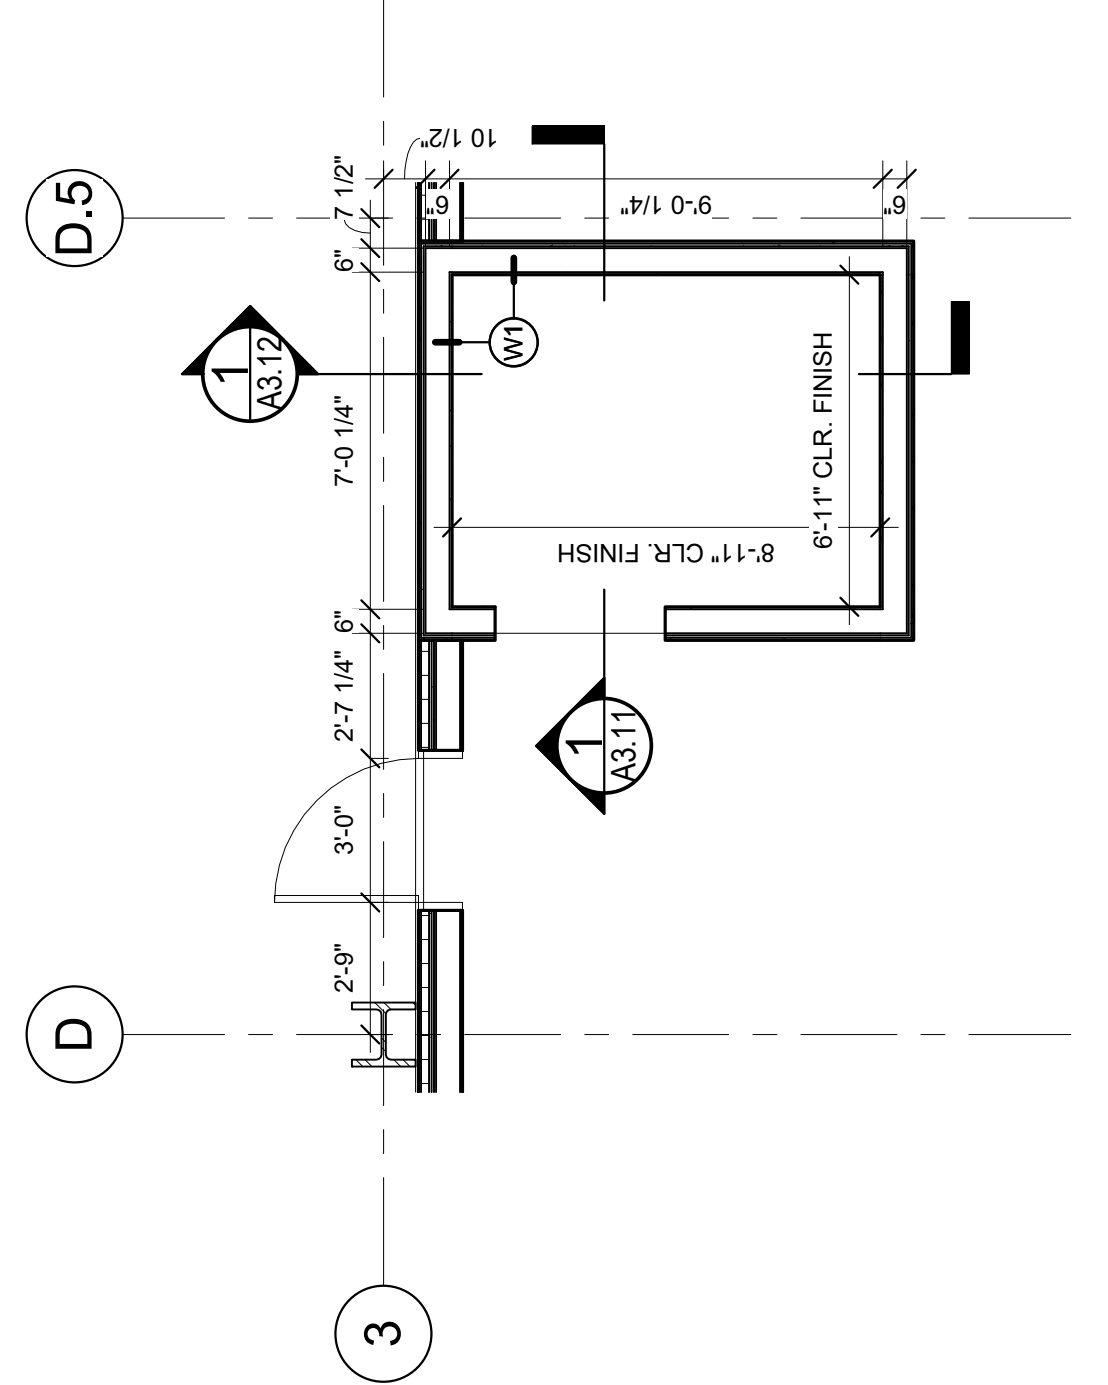


3 | ELEVATOR - FIRST FLOOR PLAN
1/4" = 1'-0"

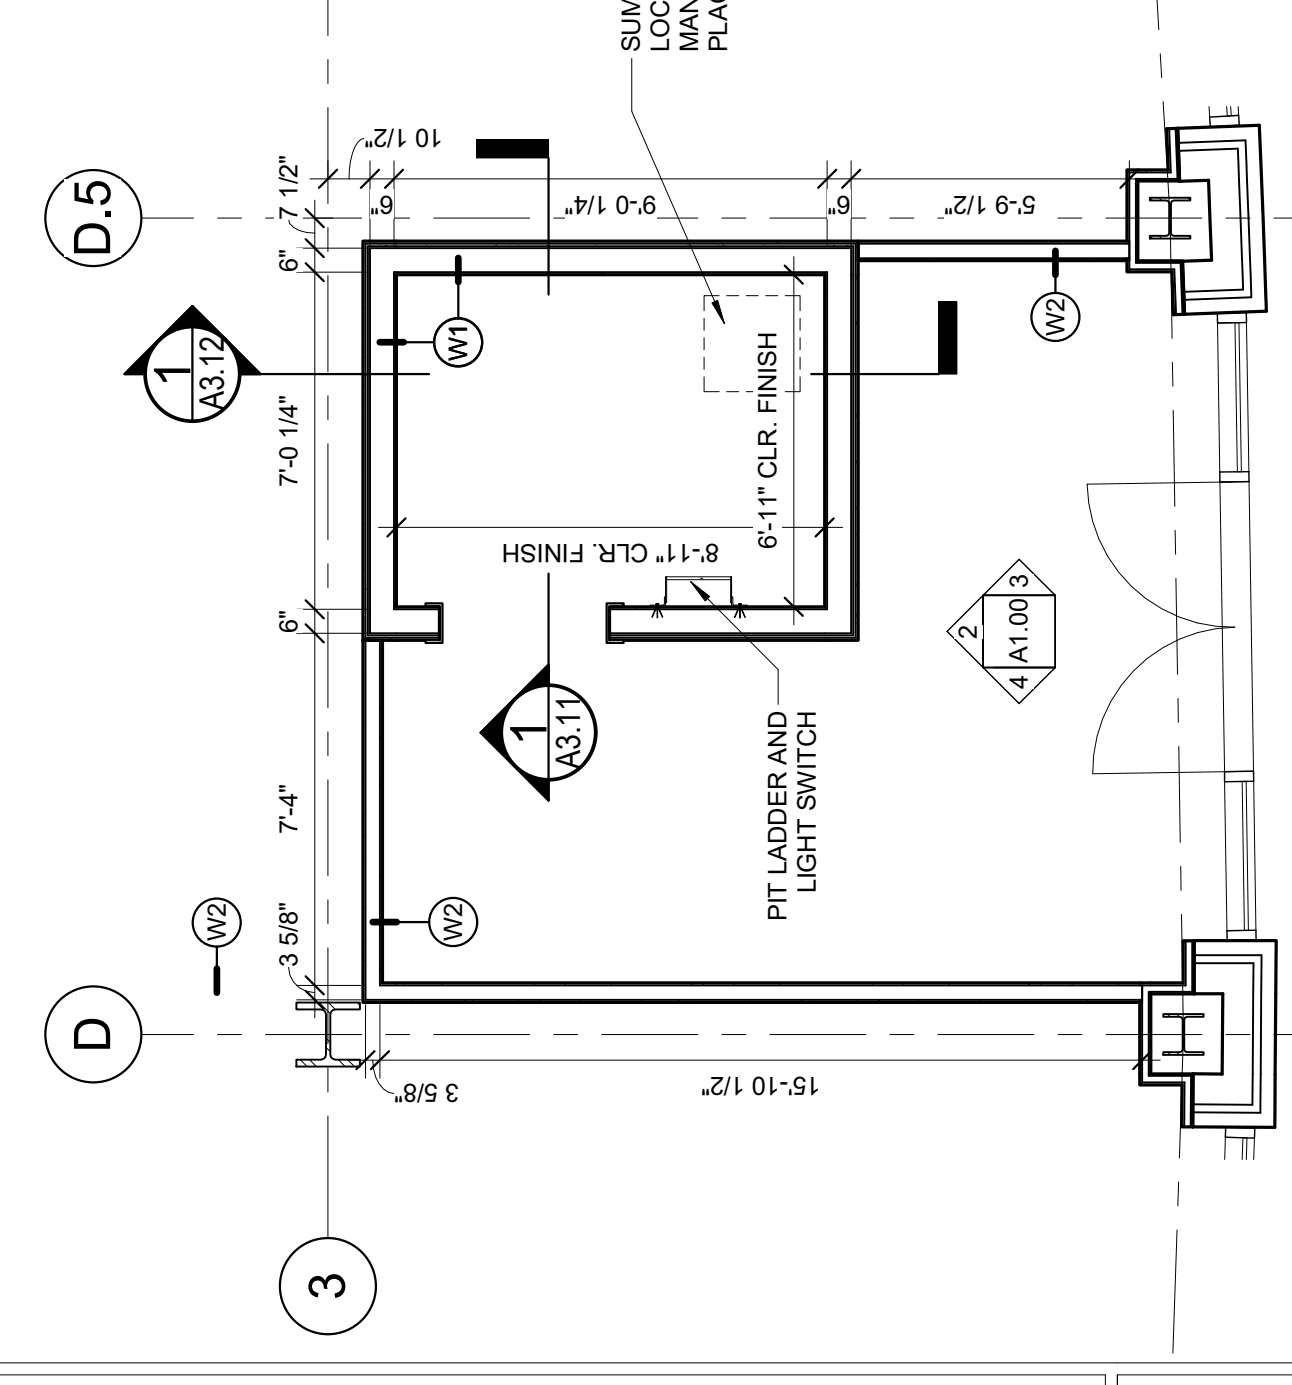


2 | ELEVATOR - GROUND FLOOR PLAN
1/4" = 1'-0"

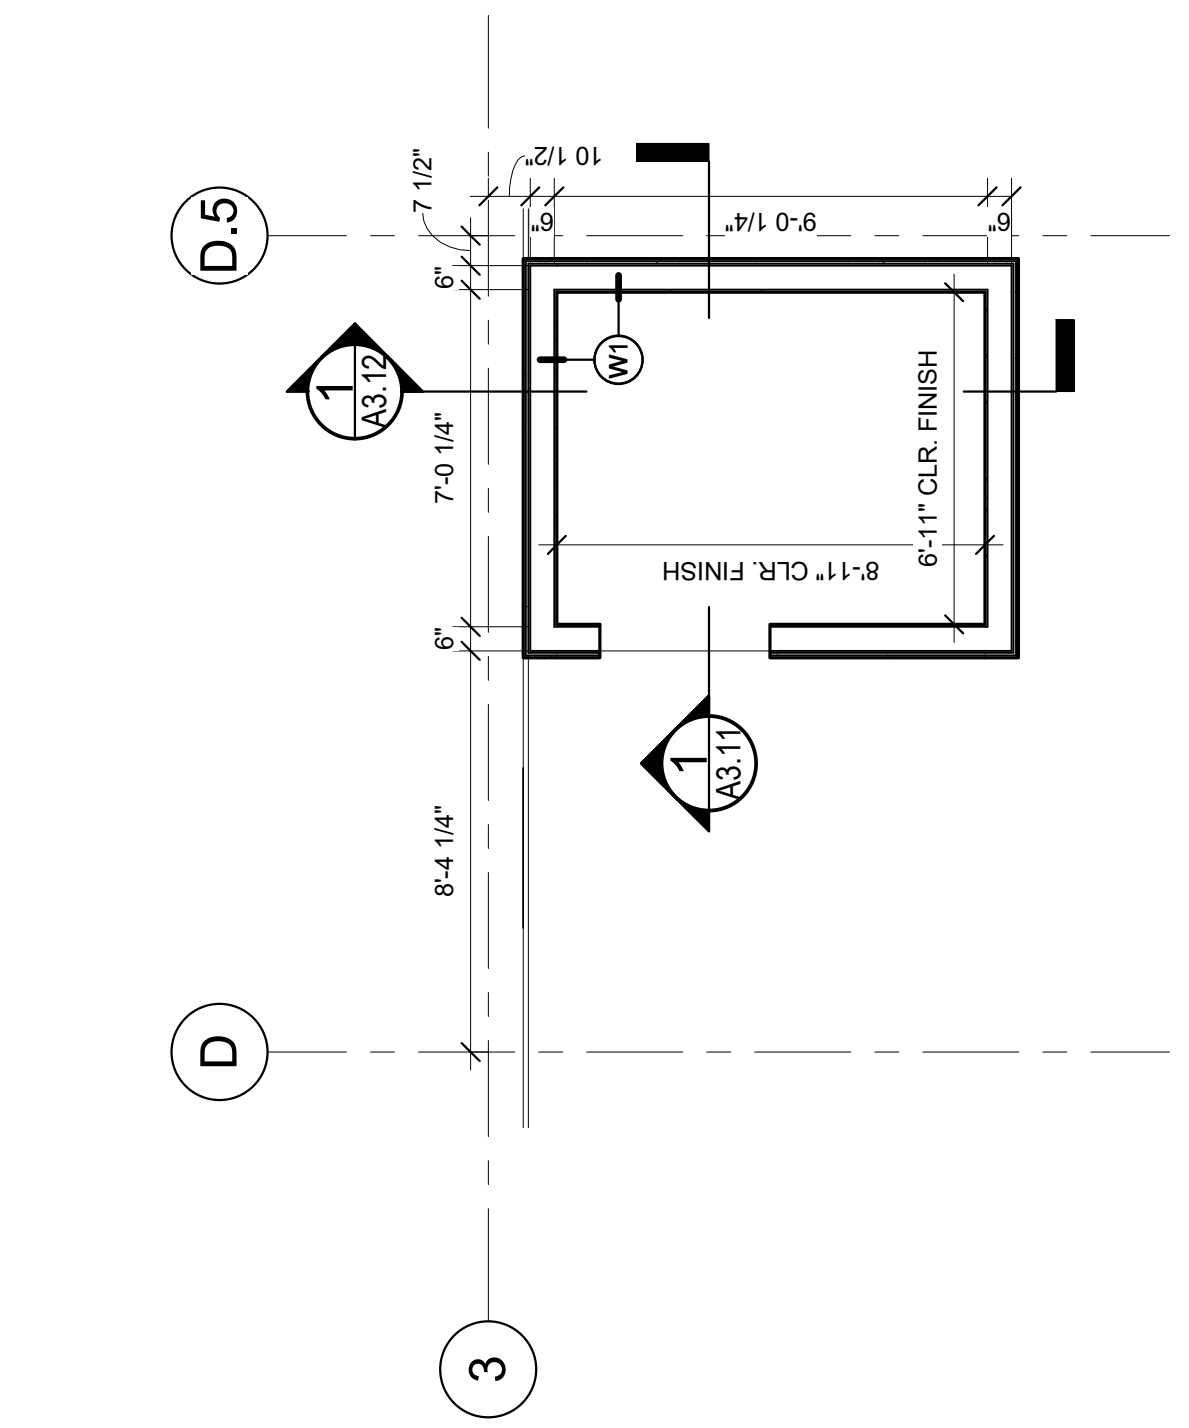


8 | ELEVATOR - SIXTH FLOOR PLAN
1/4" = 1'-0"

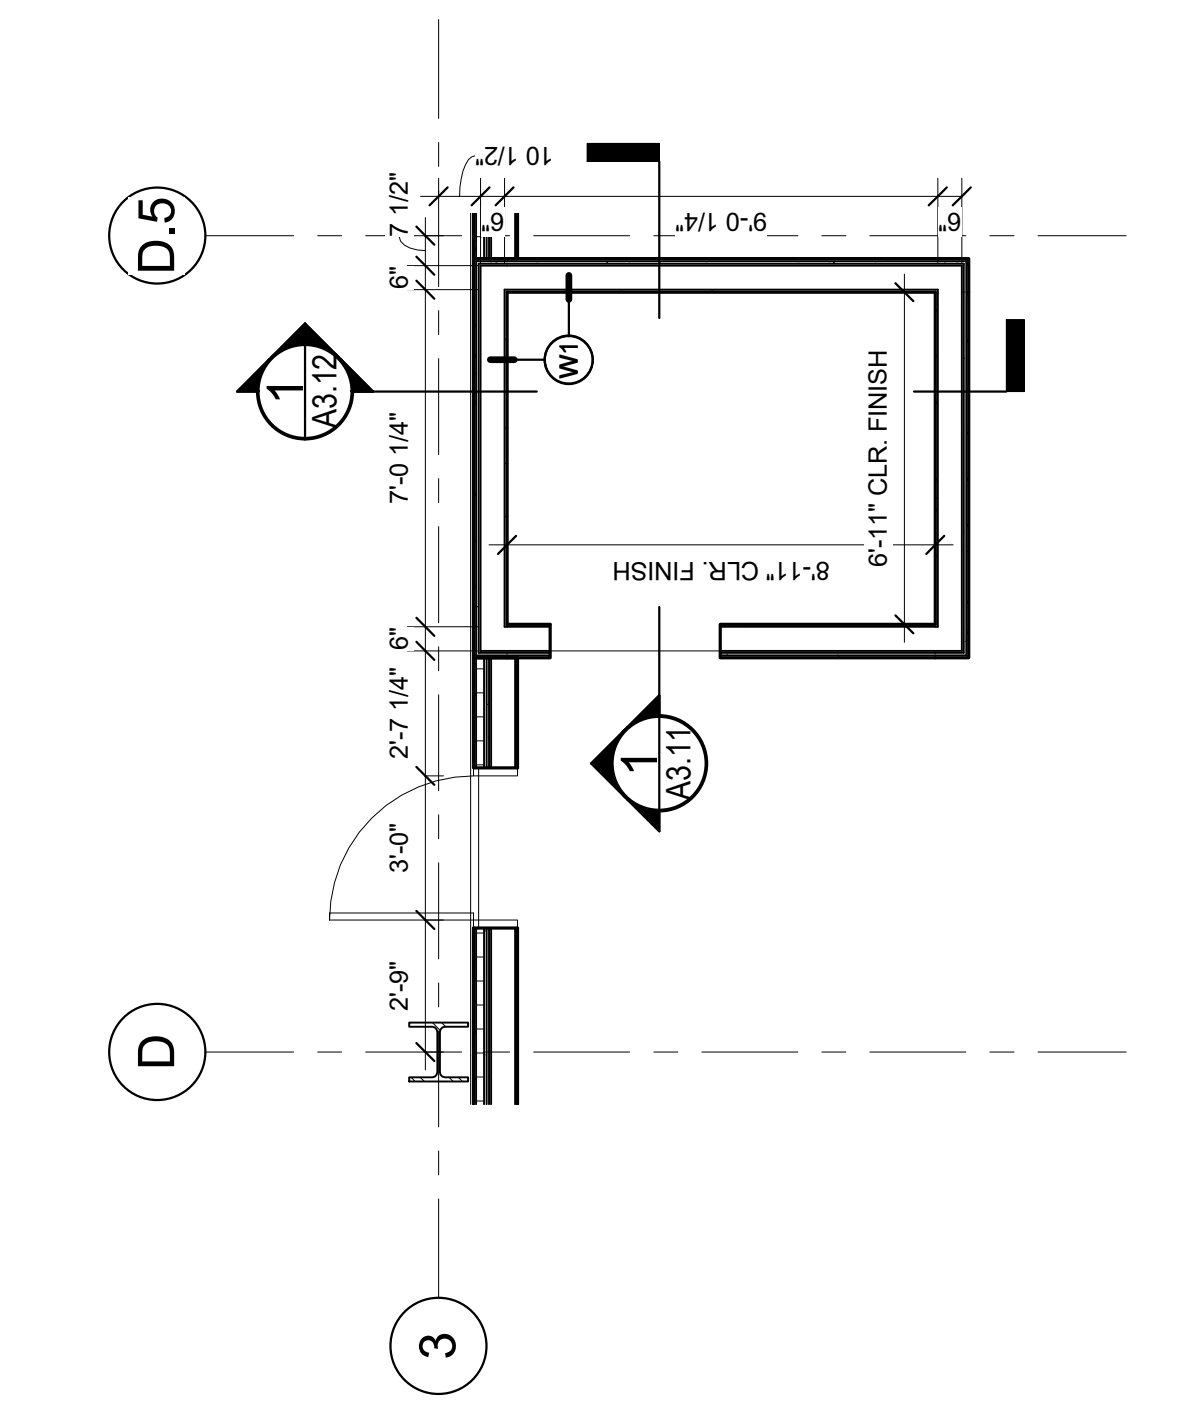

7 | ELEVATOR - FIFTH FLOOR PLAN
1/4" = 1'-0"

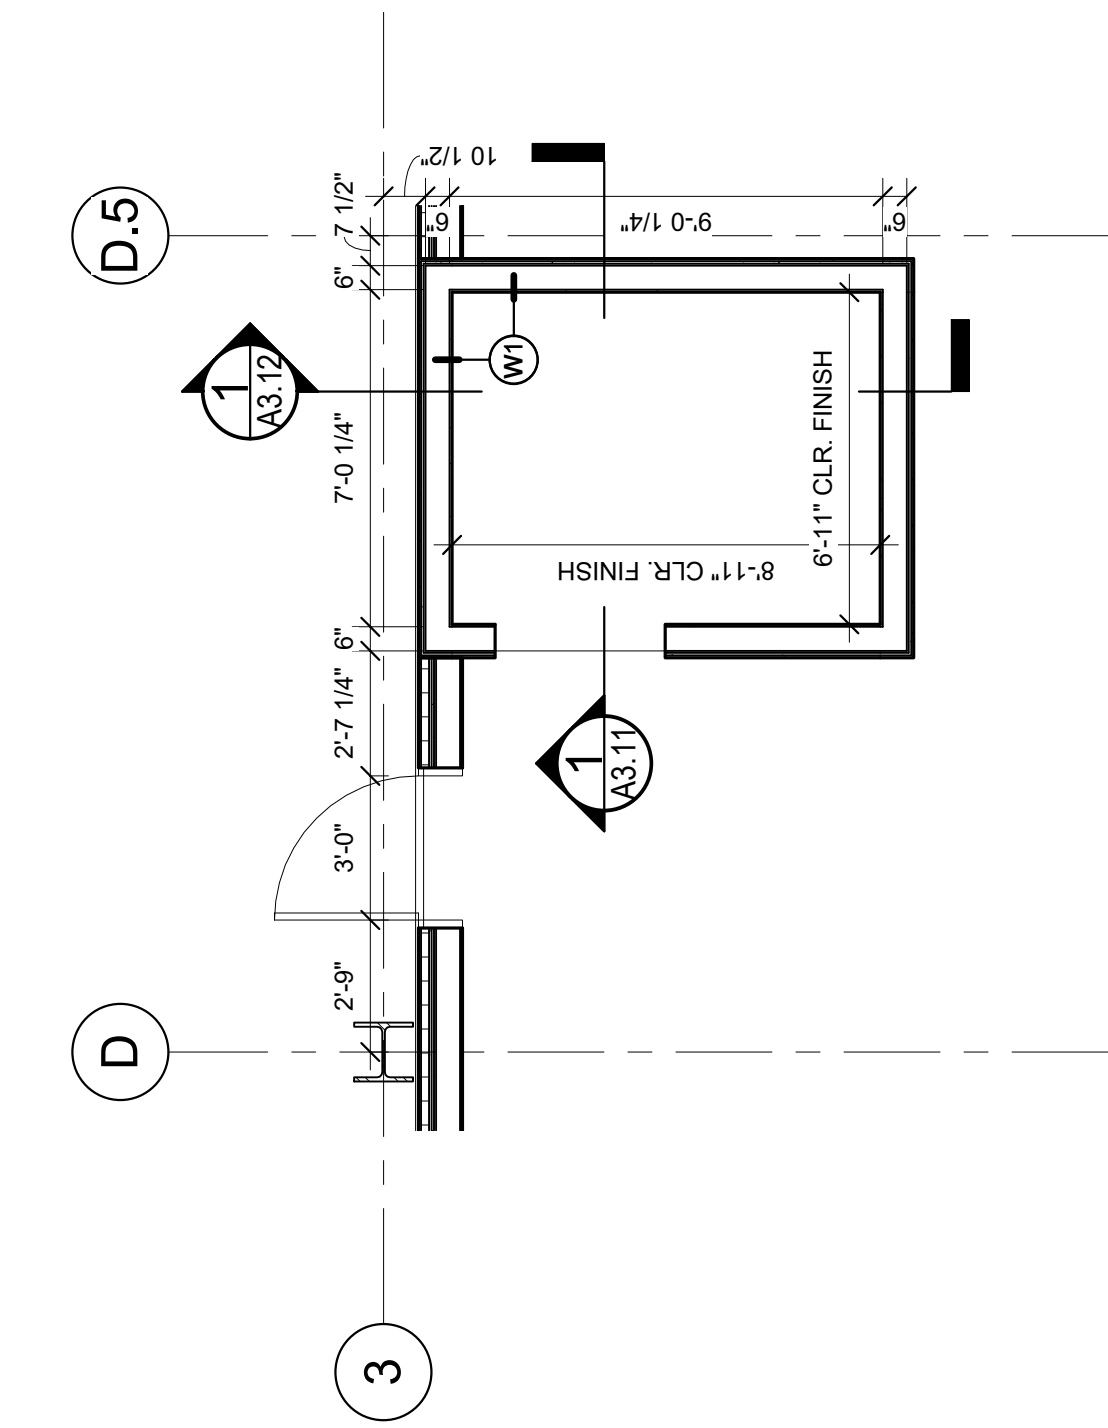

6 | ELEVATOR - FOURTH FLOOR PLAN
1/4" = 1'-0"

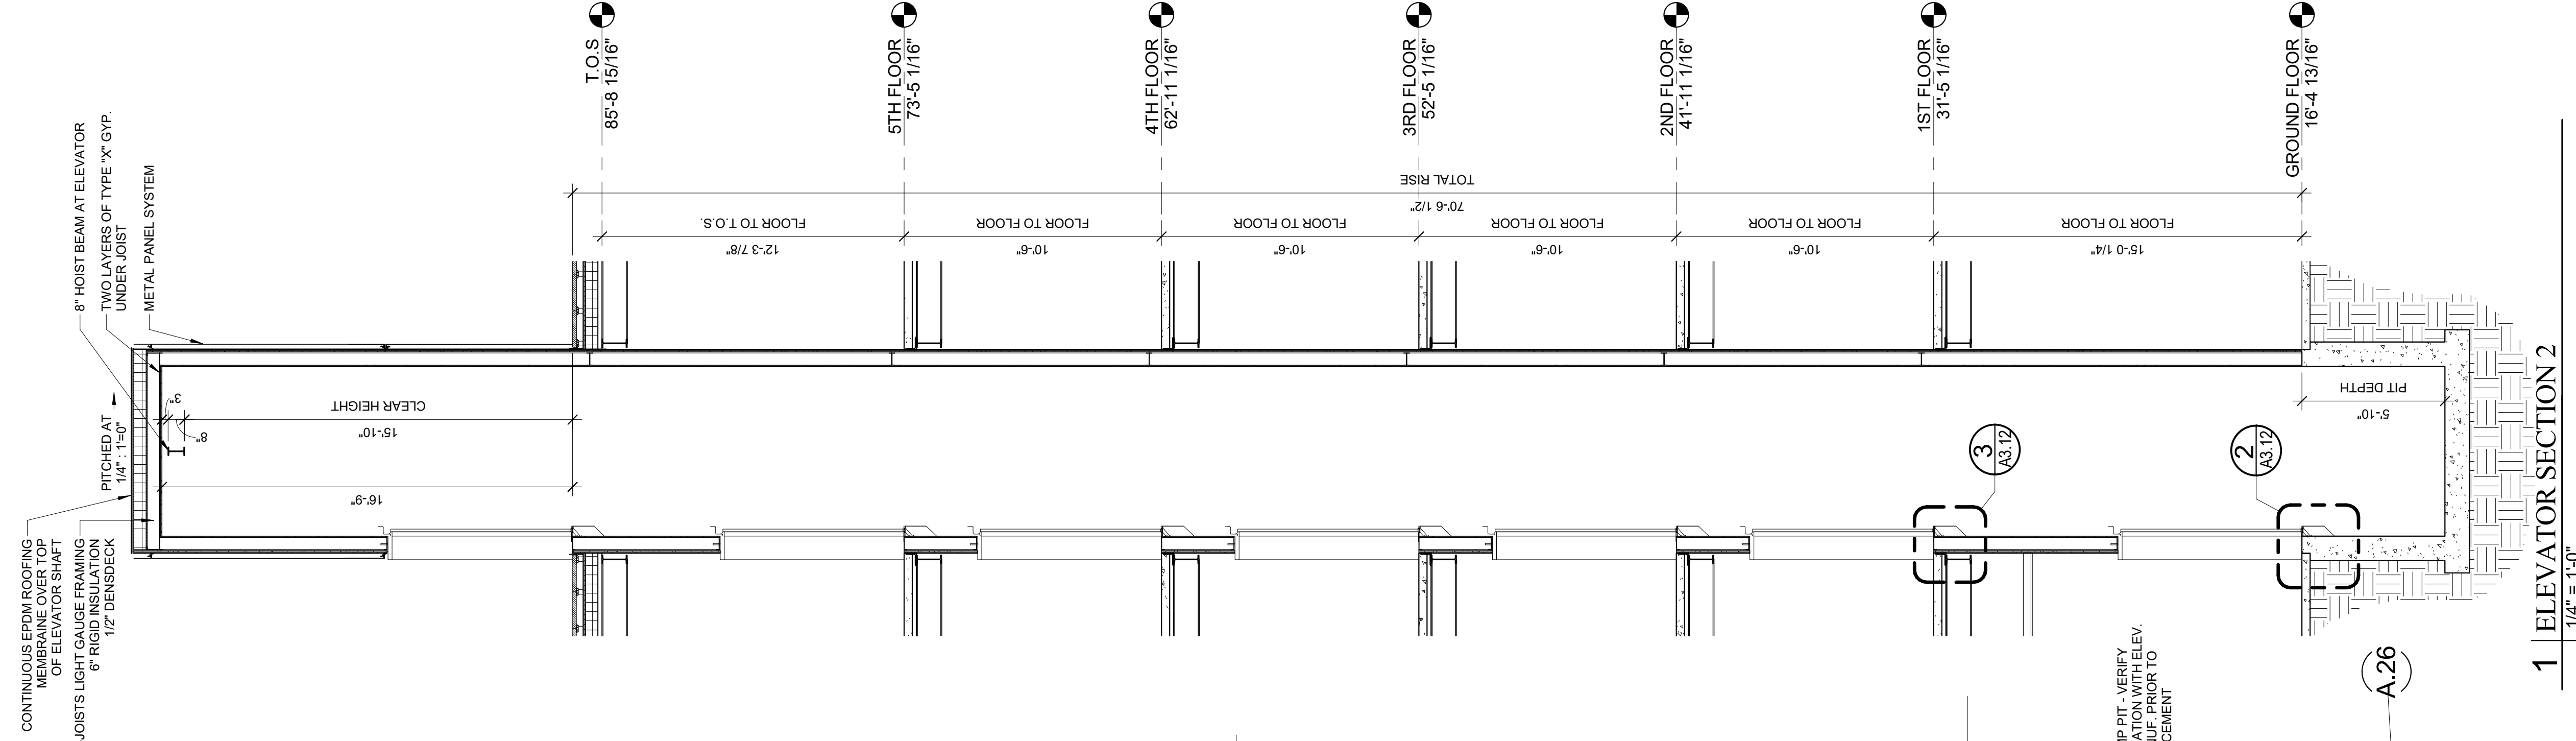

1 | ELEVATOR SECTION 2
1/4" = 1'-0"

| | | | |
|--|---------------------|---|--------------|
| Prepared For: Owner | | Project: Ocean Gateway Addition | Revisions: |
| Address City, State | | 167 Fore Street Portland, Maine | |
| Architect: ARCHETYPE Architects 48 Union Wharf Portland, Maine 04101 ARCHETYPE@ARCHETYPEDA.COM(207) 772-6022 | Date: --/--/---- | Scale: 1/4" = 1'-0" | A3.11 |
| Elevator Section and Details | | | |

