




1 NORTH ELEVATION
A200 SCALE: 1/8" = 1'-0"

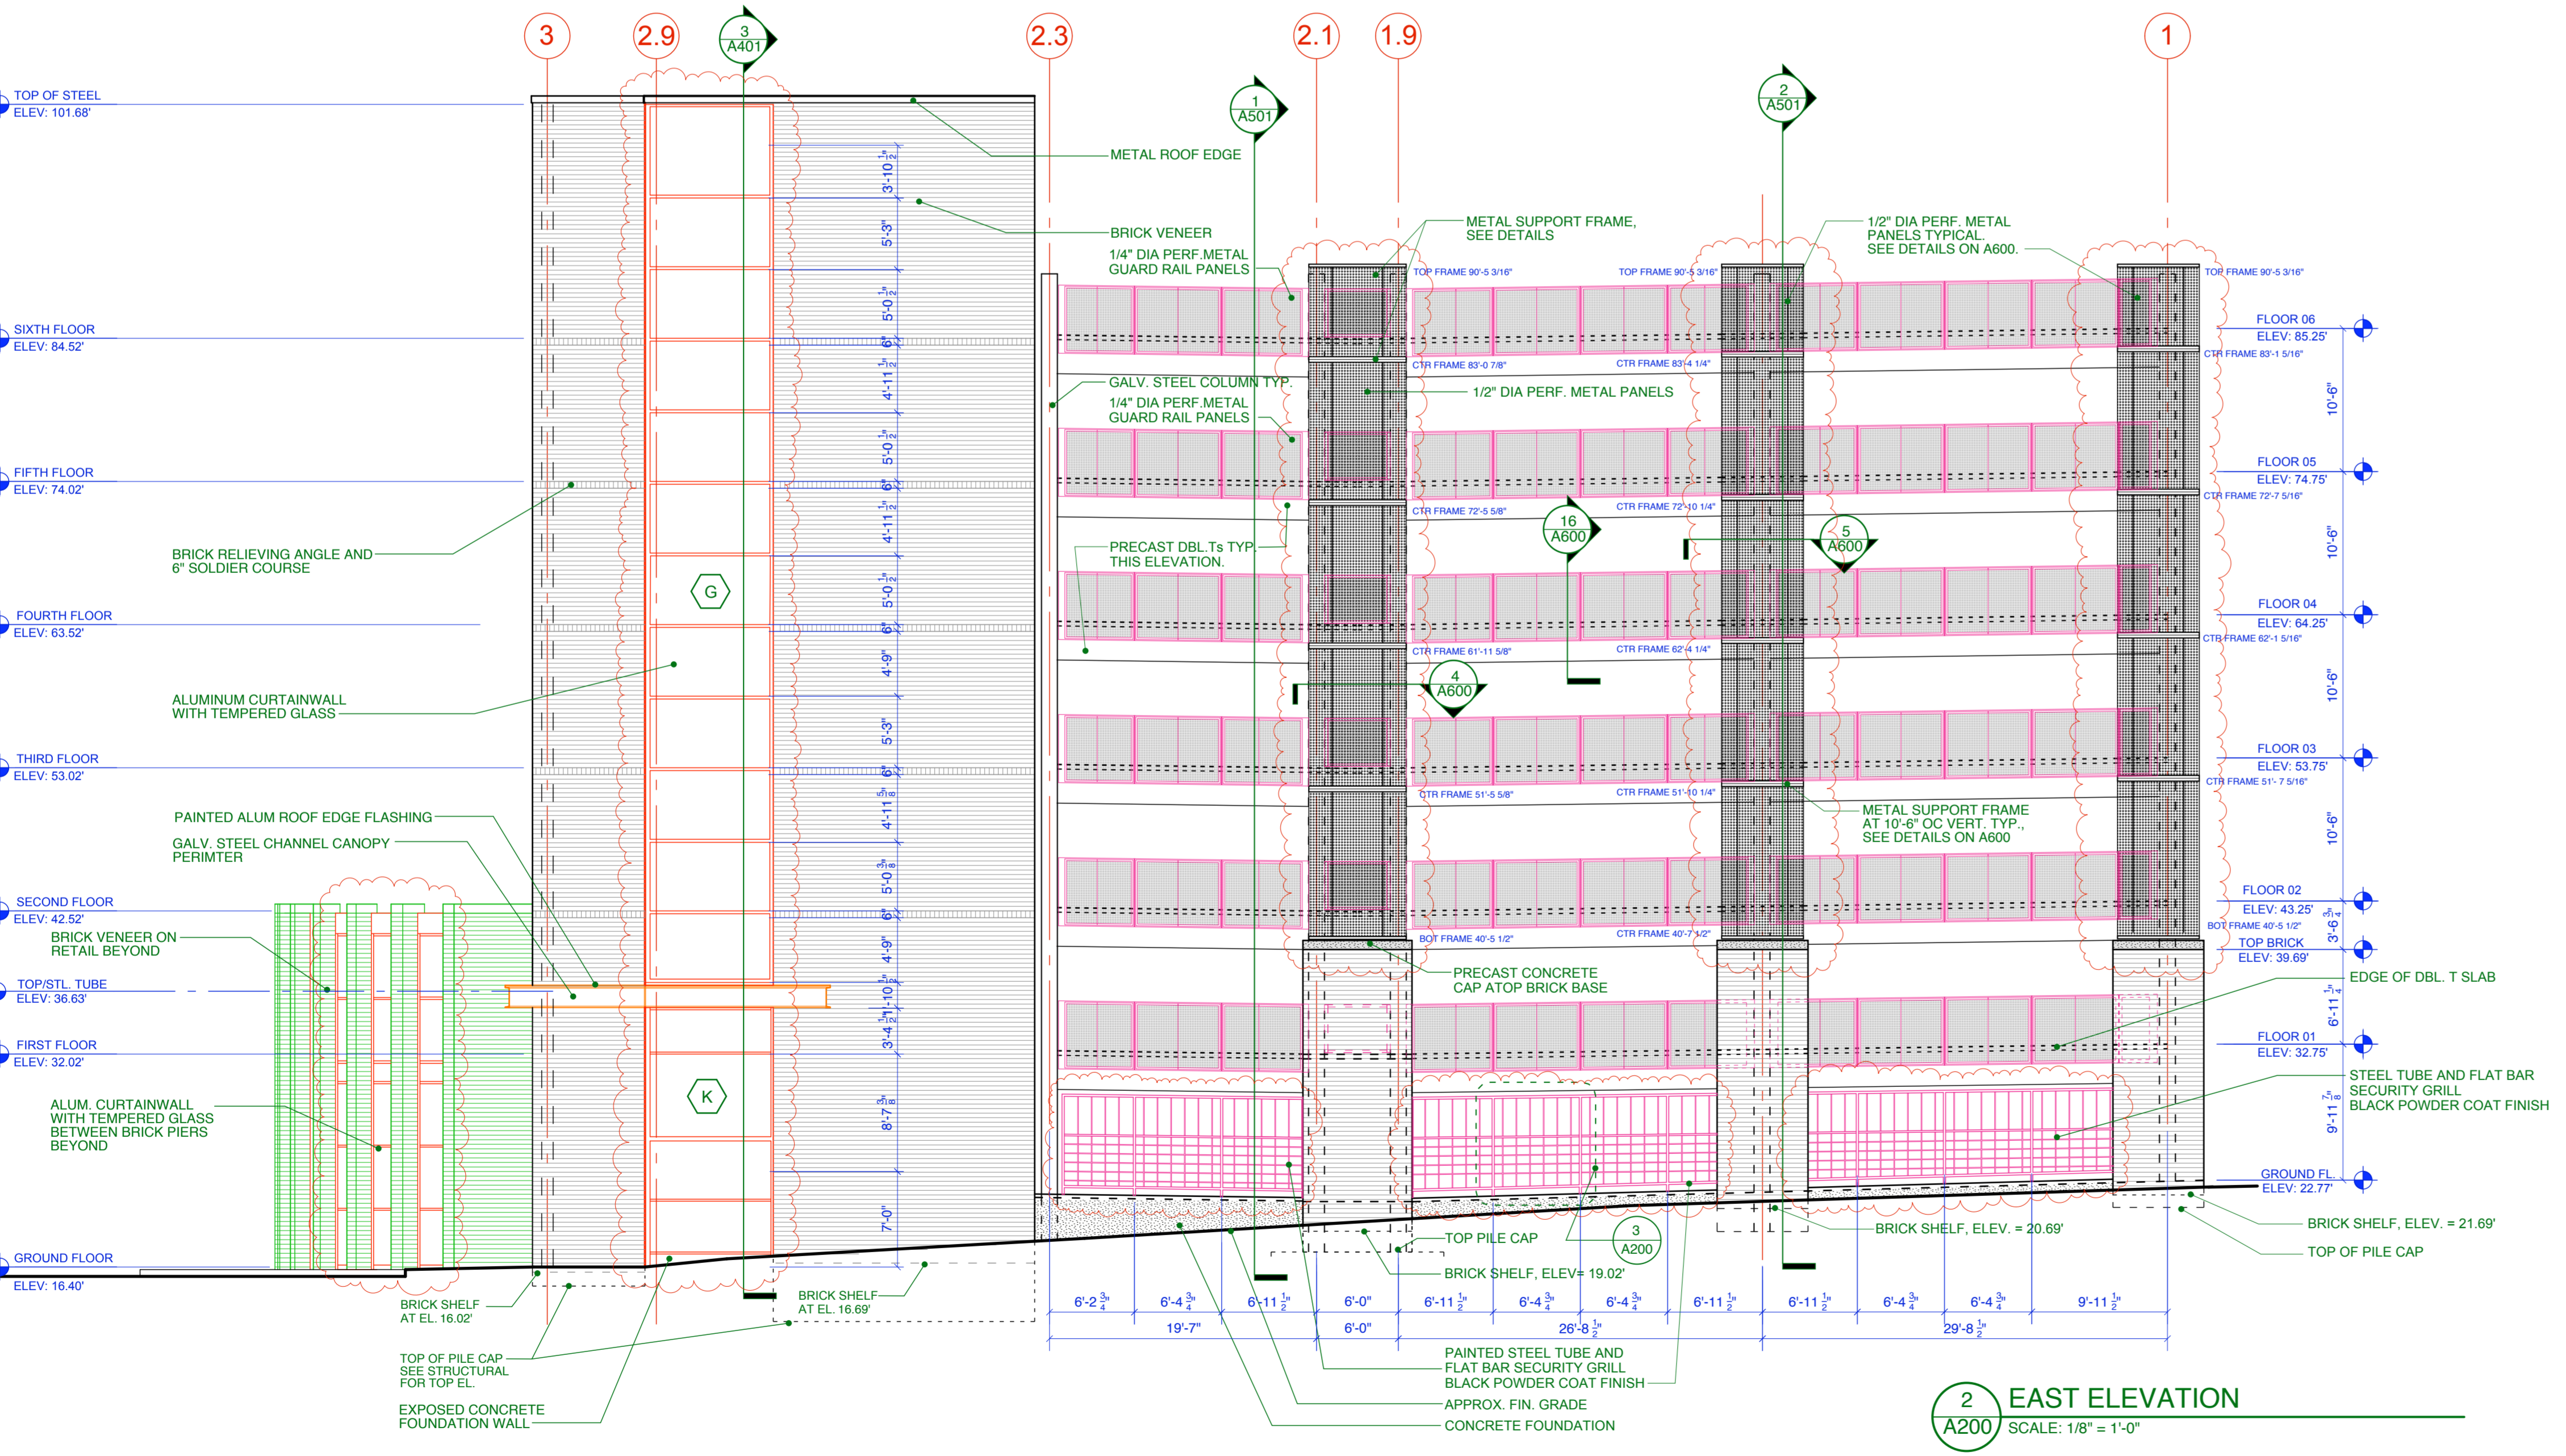


2 EAST ELEVATION
A200 SCALE: 1/8" = 1'-0"

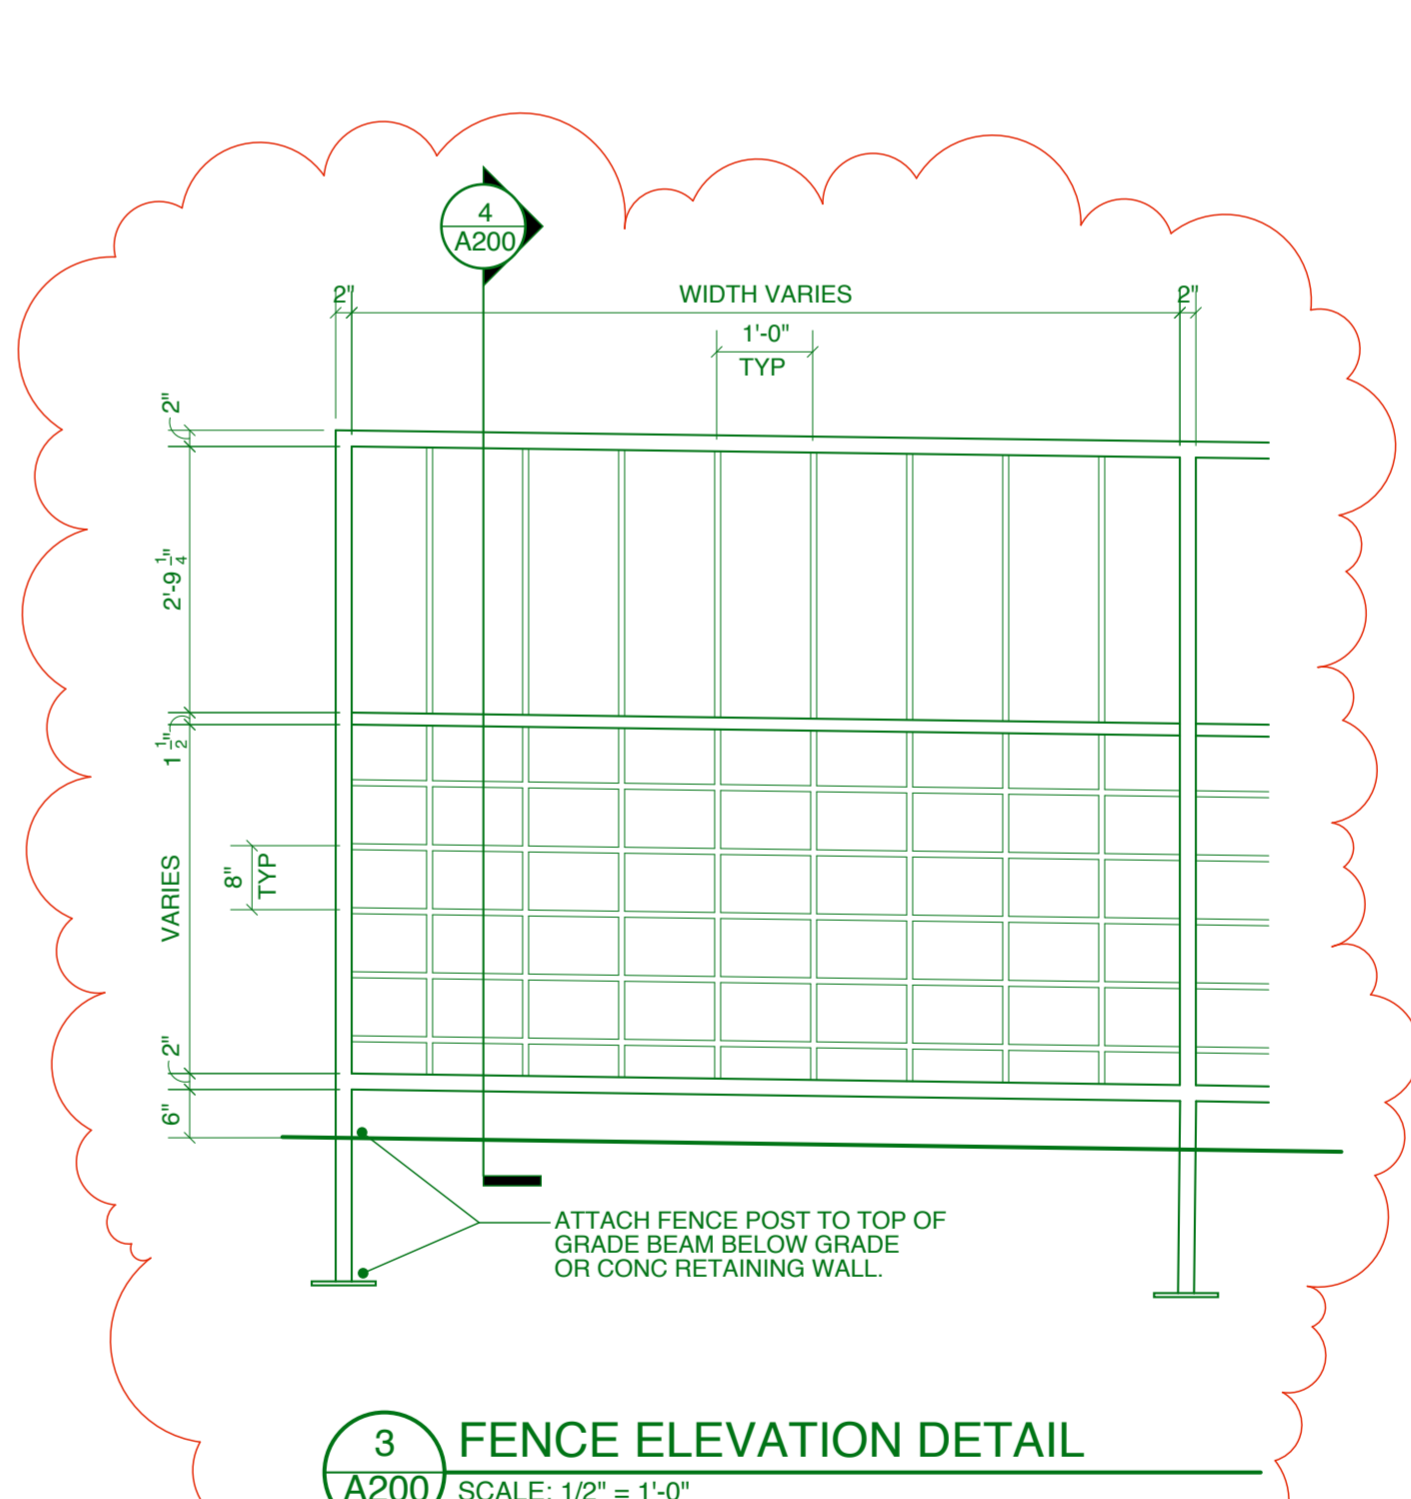

3 FENCE ELEVATION DETAIL
A200 SCALE: 1/2" = 1'-0"

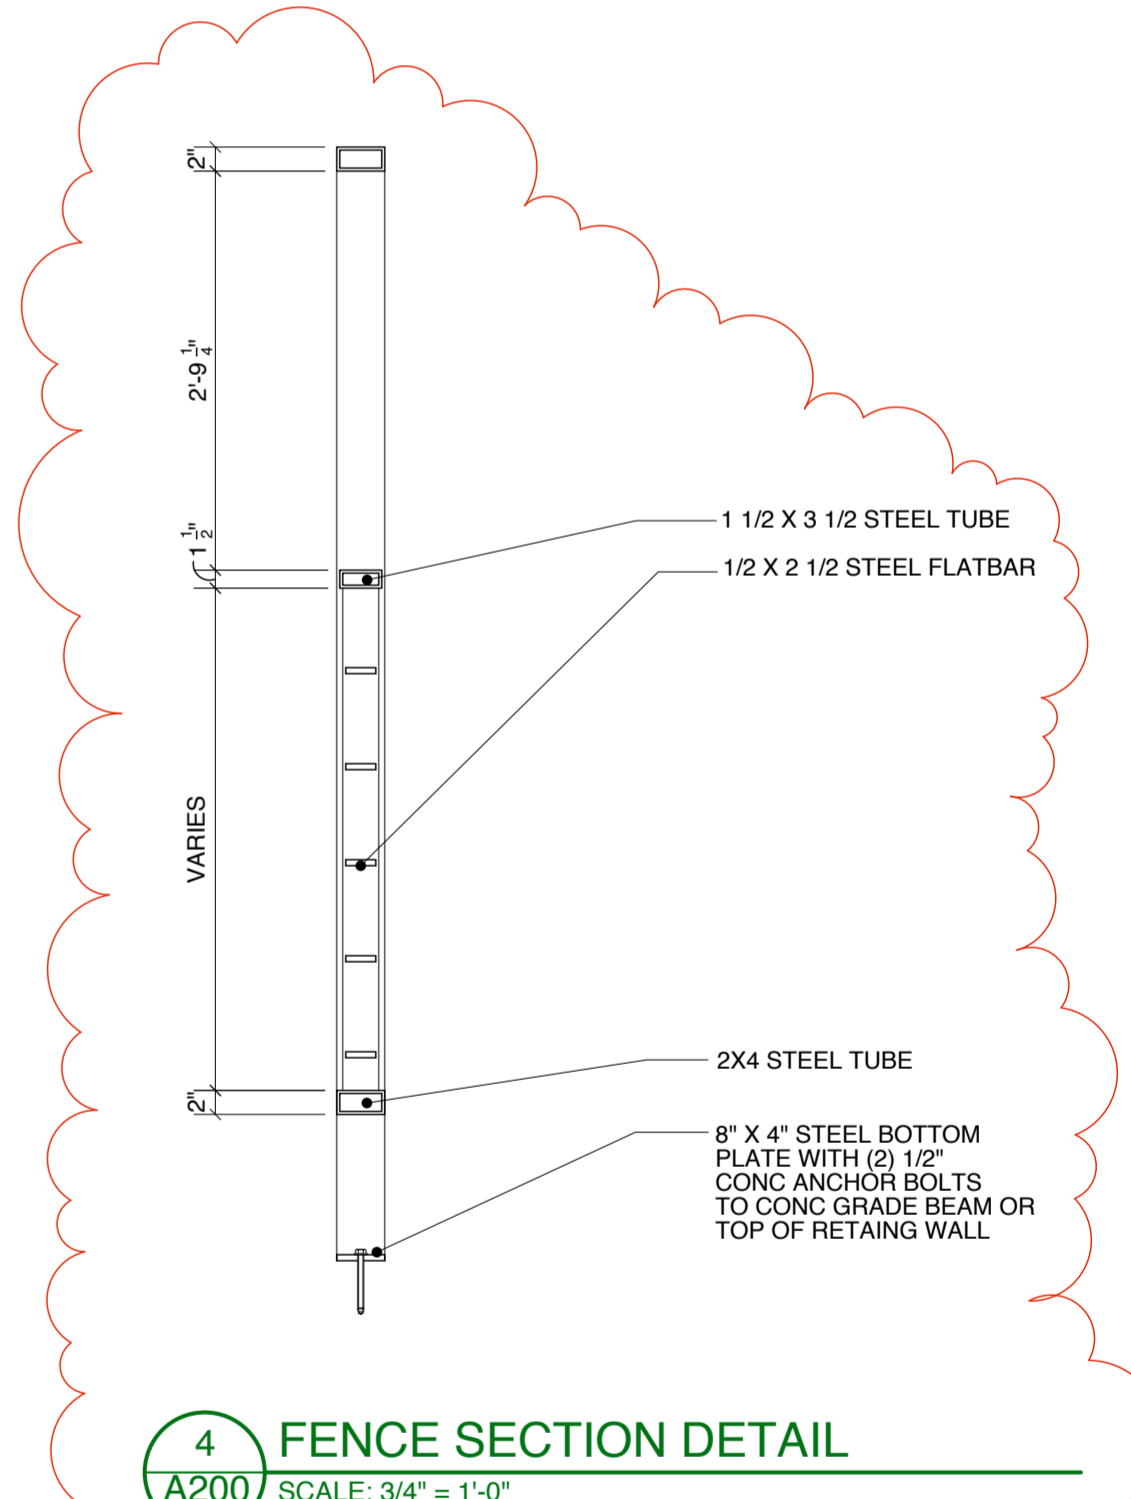

4 FENCE SECTION DETAIL
A200 SCALE: 3/4" = 1'-0"

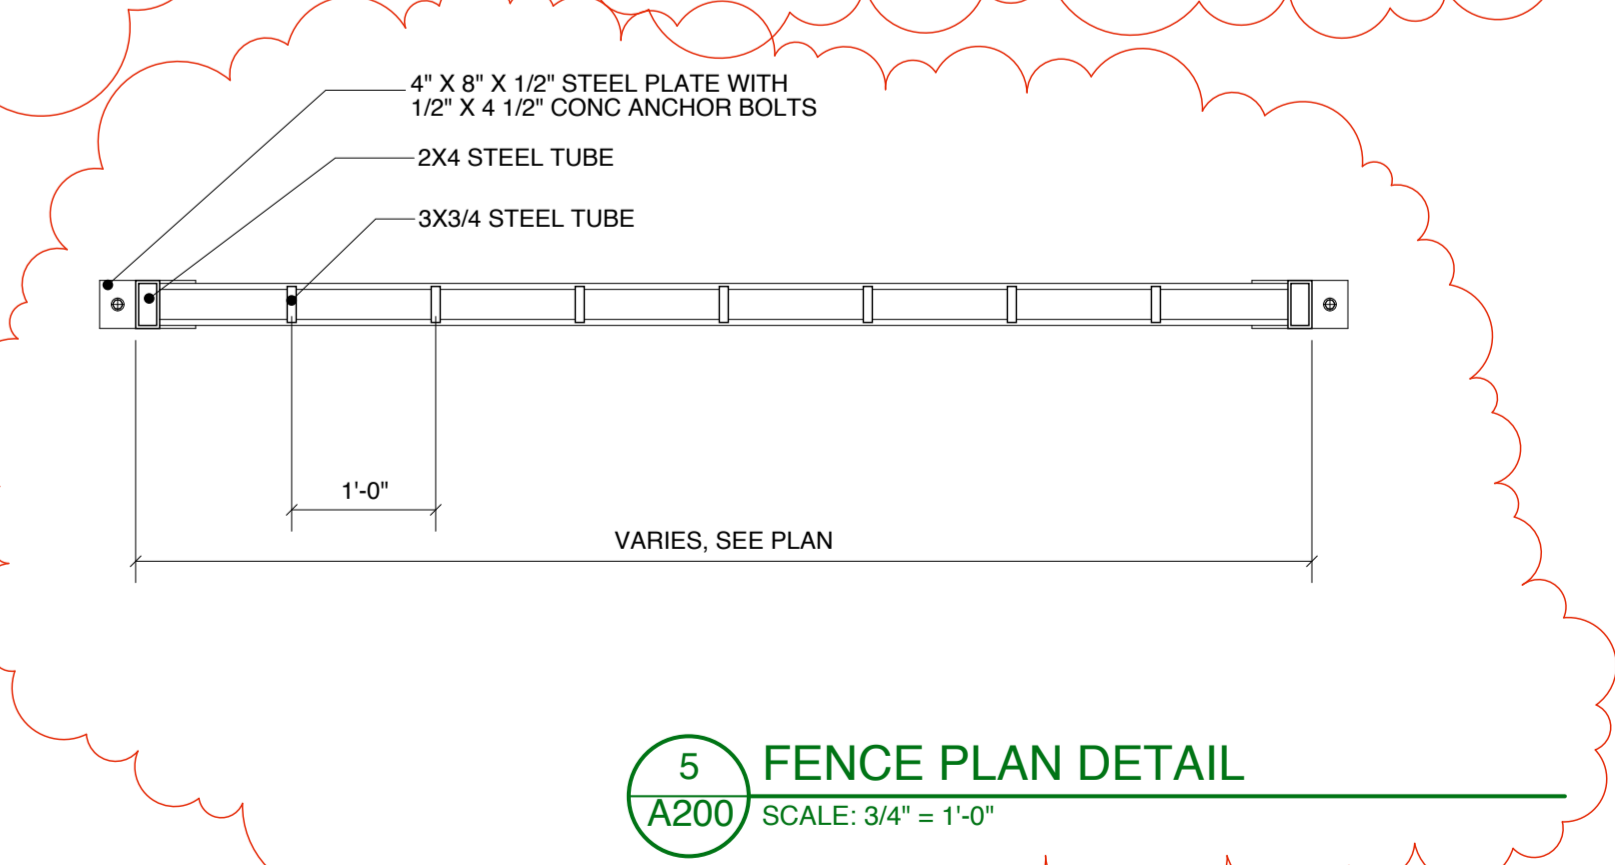

5 FENCE PLAN DETAIL
A200 SCALE: 3/4" = 1'-0"

STRUCTURAL PARKING ENGINEER:
SIMON DESIGN ENGINEERING LLC
42 Washington Street, Suite 300 781.237.2226 tel
Wellesley, Massachusetts 02481 781.237.2272 fax
www.sde-us.com info@sde-us.com

CIVIL ENGINEER:
WOODARD & CURRAN
Engineering • Science • Operations

ARCHITECT:
SSA
Scott Simons Architects
SCOTT R. SIMONS
NO. 2034
STATE OF MAINE

PROJECT
**OCEAN GATEWAY
PARKING GARAGE**
MIDDLE STREET
PORTLAND, MAINE

TITLE
**NORTH & EAST
ELEVATIONS**

REVISION DATE:
ADDENDUM #1: MARCH 20, 2007
PLANNING REVIEW: MAY 22, 2007
BULLETIN #1: AUGUST 10, 2007

DATE:
08.06.2007
PROJECT NO.
2005-0161
SCALE:
1/8" = 1'-0"
2007 © Scott Simons Architects
DWG NO.
A200

STATUS:
CONSTRUCTION DRAWINGS