




1 SOUTH ELEVATION
SCALE: 1/8" = 1'-0"

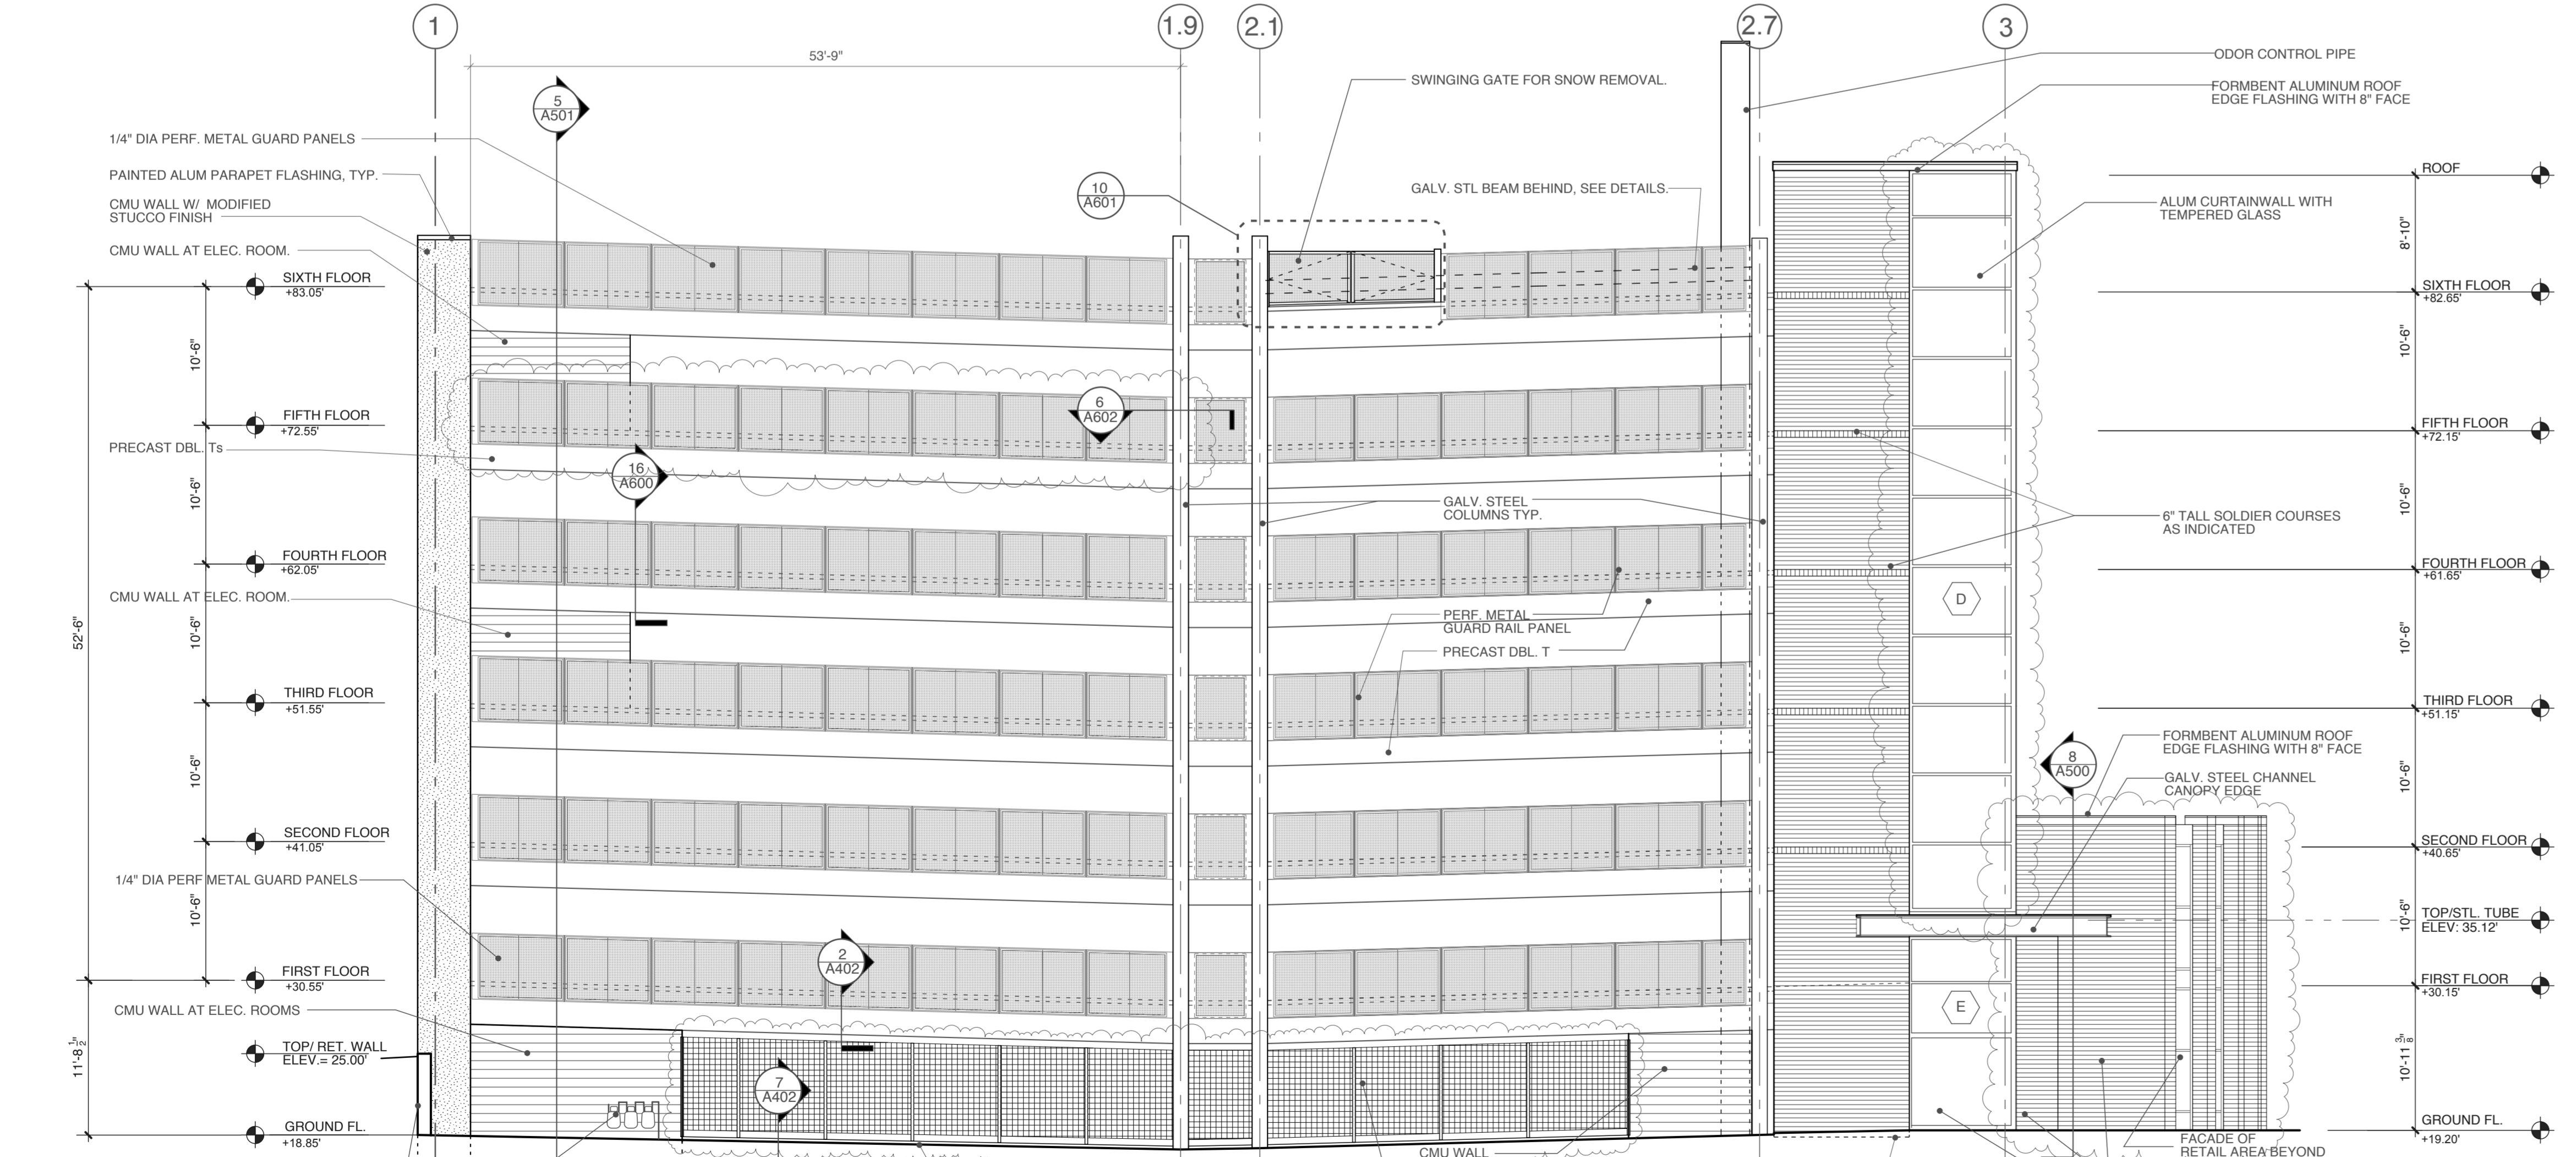


2 WEST ELEVATION
SCALE: 1/8" = 1'-0"

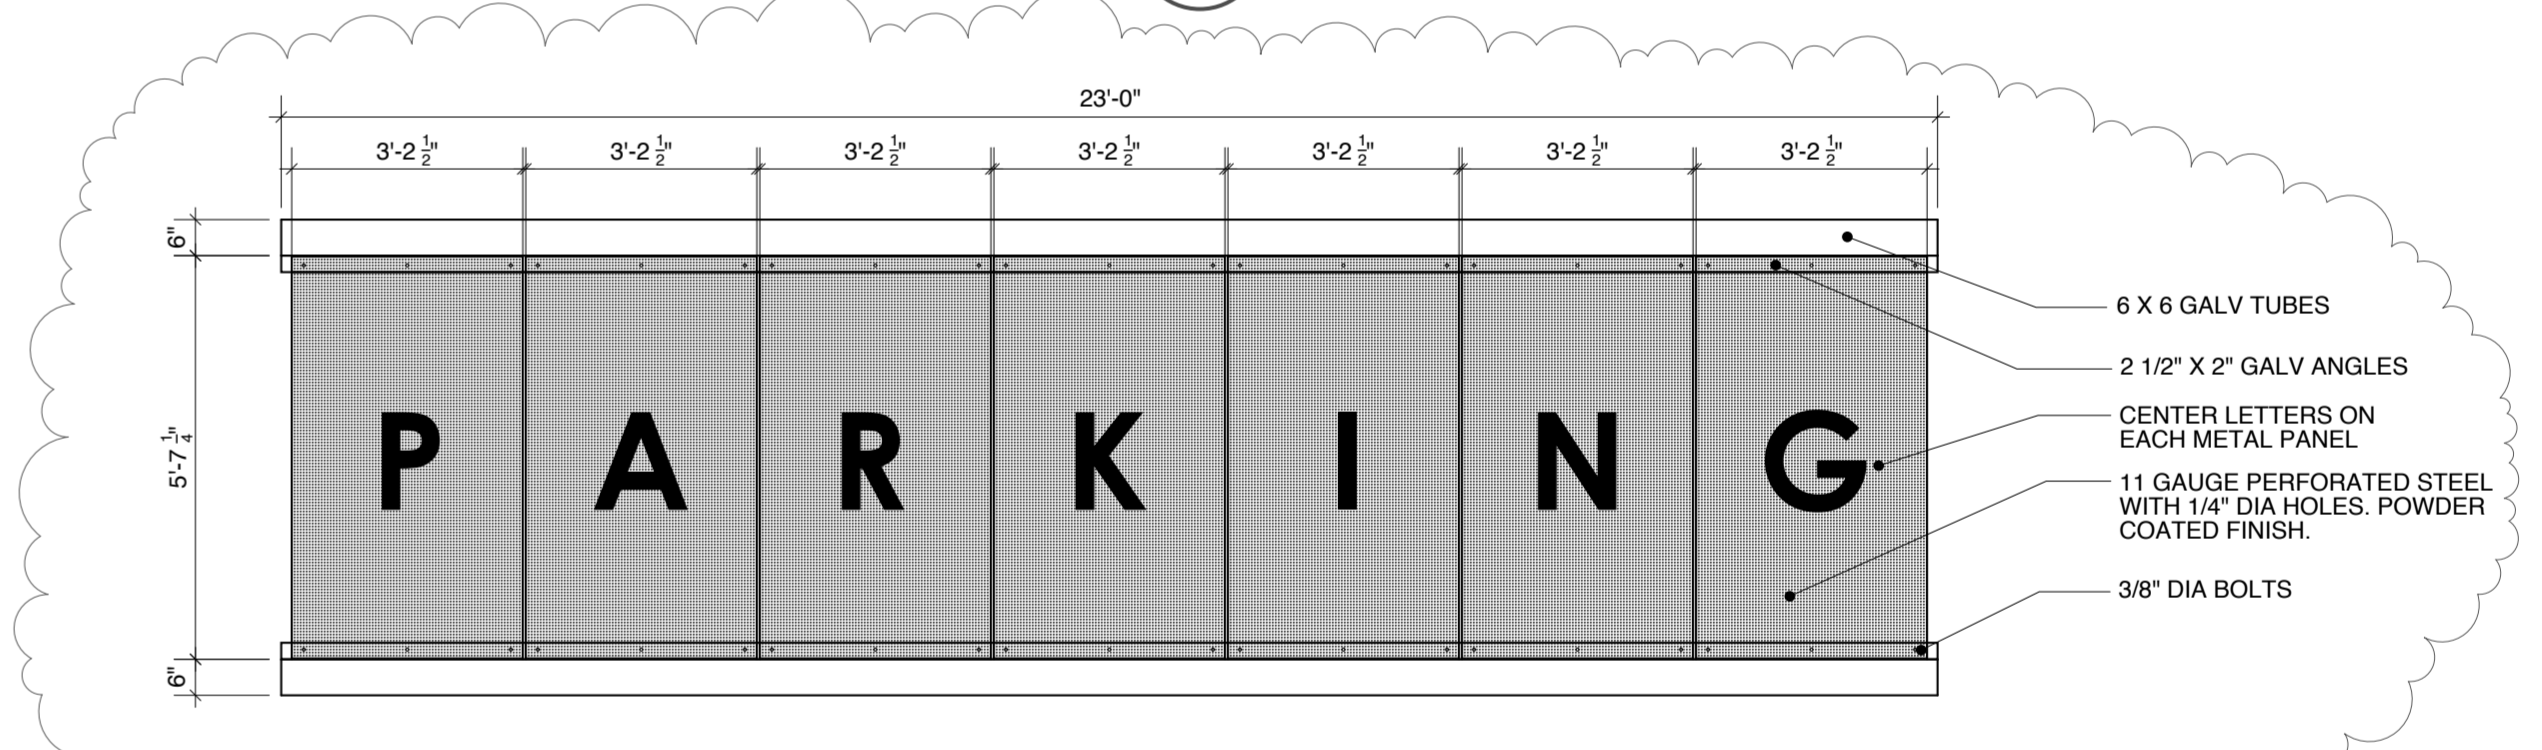

3 PARKING GARAGE ENTRANCE
SCALE: 3/8" = 1'-0"

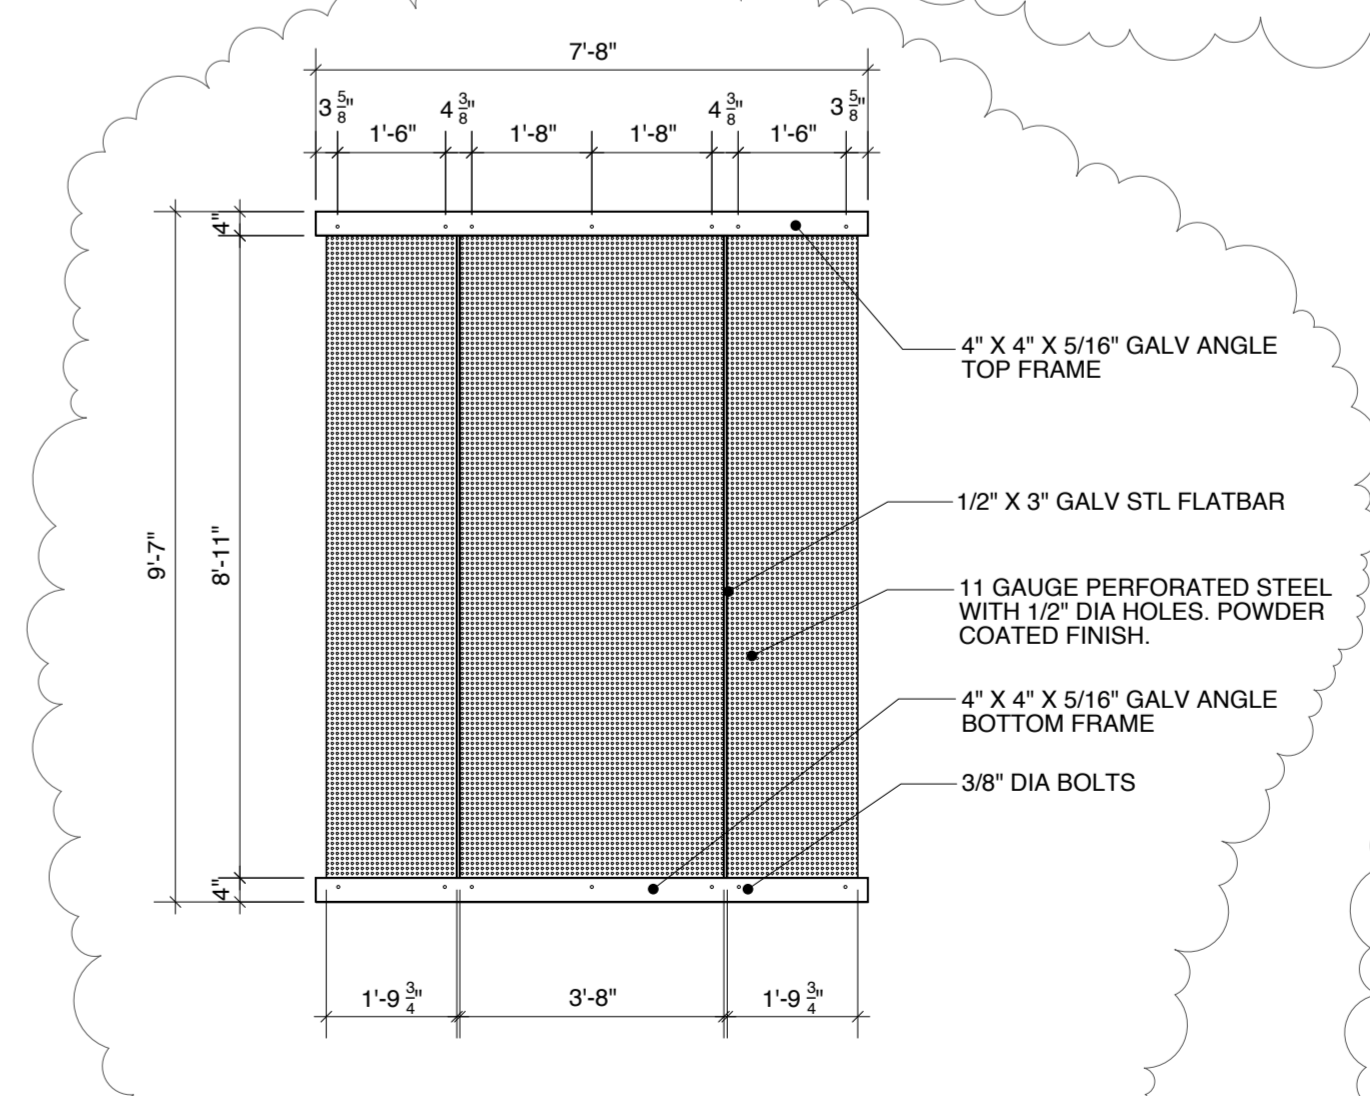

4 MAIN ENTRANCE PANEL
SCALE: 3/8" = 1'-0"

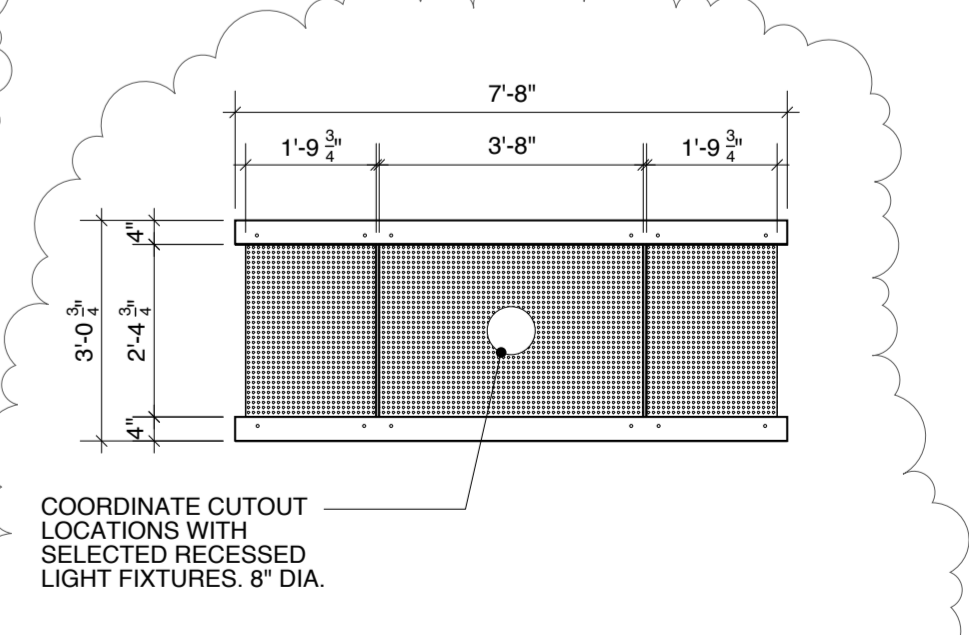

5 MAIN ENTRANCE SOFFIT
SCALE: 3/8" = 1'-0"

STRUCTURAL PARKING ENGINEER:
SIMON DESIGN ENGINEERING LLC
42 Washington Street, Suite 300 781.237.2226 tel
Wellesley, Massachusetts 02481 781.237.2272 fax
www.sde-us.com info@sde-us.com

CIVIL ENGINEER:
WOODARD & CURRAN
Engineering • Science • Operations

ARCHITECT:
SSA
Scott Simons Architects
SCOTT R. SIMONS
NO. 2034
STATE OF MAINE

PROJECT
**OCEAN GATEWAY
PARKING GARAGE**
MIDDLE STREET
PORTLAND, MAINE

TITLE
**SOUTH & WEST
ELEVATIONS**

REVISION/DATE:
ADDENDUM #1: MARCH 20, 2007
PLANNING REVIEW: MAY 22, 2007
BULLETIN #1: AUGUST 10, 2007
STATUS:
CONSTRUCTION DRAWINGS

DATE:
08.06.2007
PROJECT NO.
2005-0161
SCALE:
1/8" = 1'-0"
DWG NO.
A201
THIS DRAWING IS THE PROPERTY OF
SCOTT SIMONS ARCHITECTS
AND IS NOT TO BE COPIED OR
REPRODUCED IN PART OR WHOLE.
©2007 Scott Simons Architects