




1 EAST WALL SECTION
SCALE: 1/2" = 1'-0"

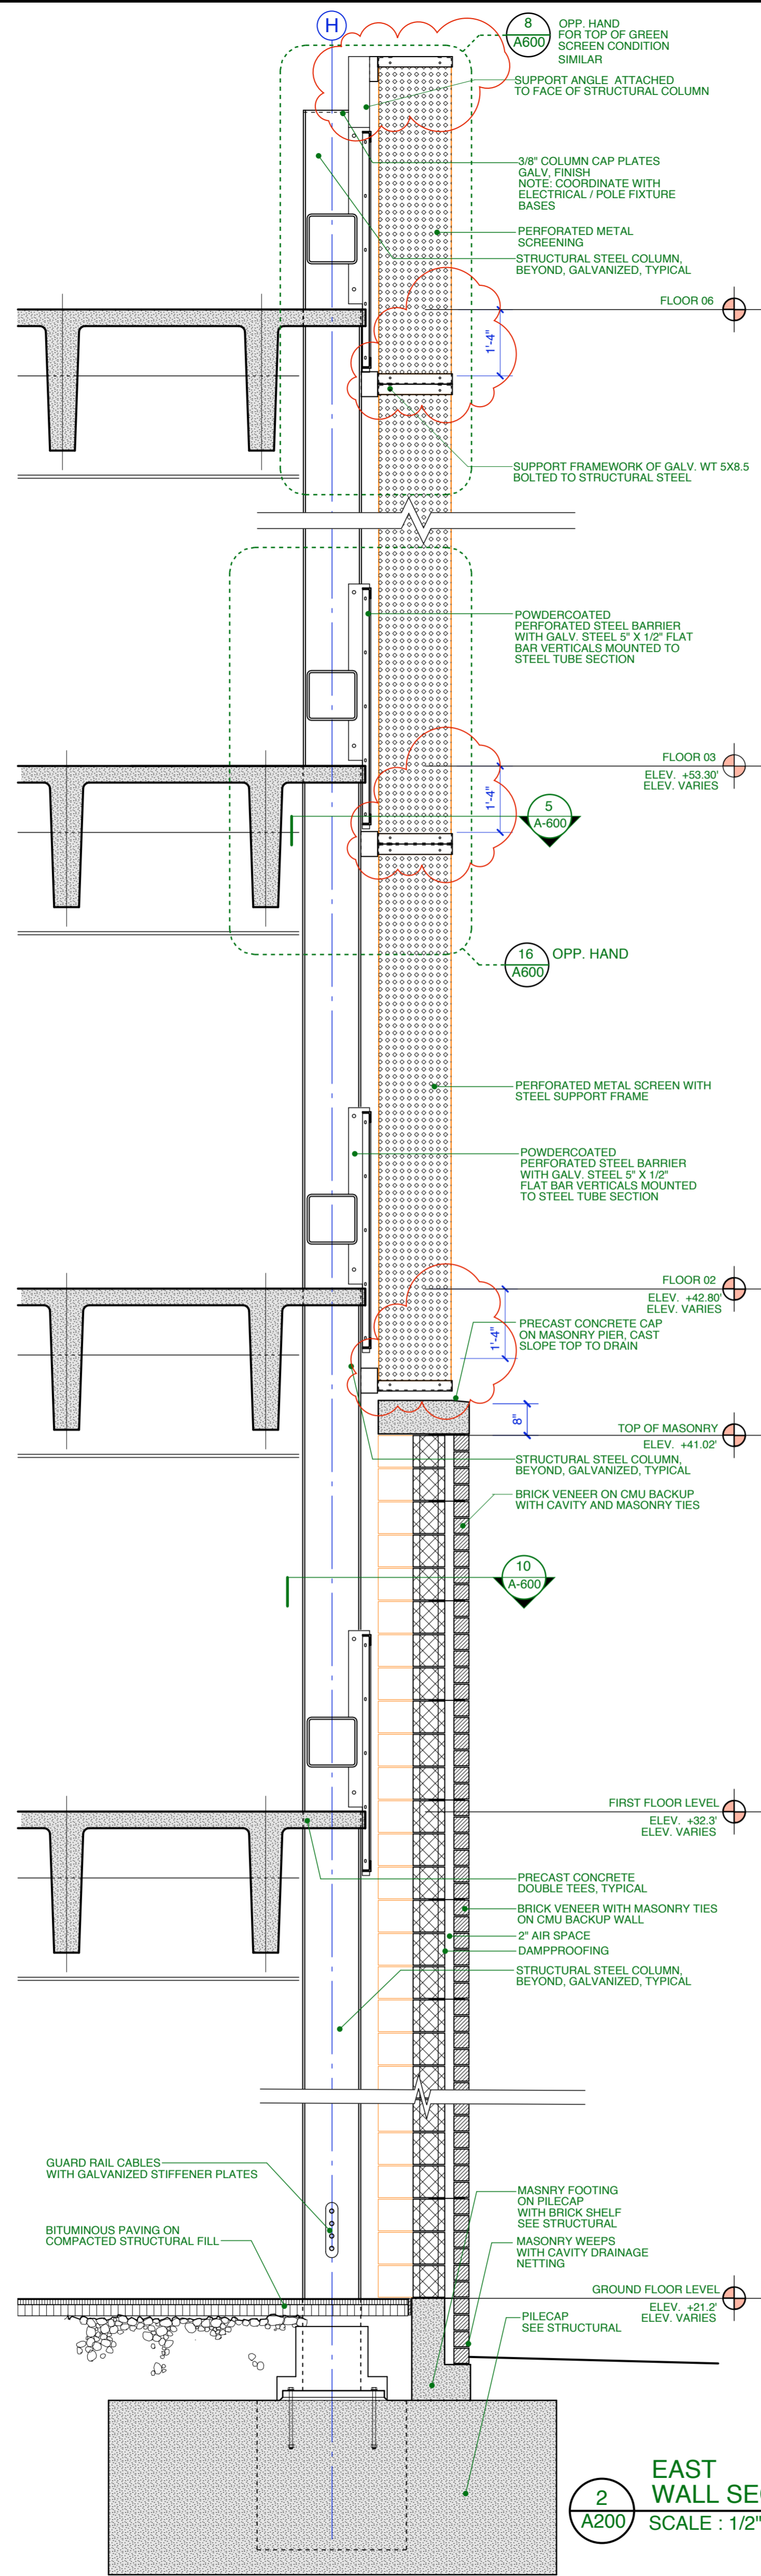


2 EAST WALL SECTION
SCALE: 1/2" = 1'-0"

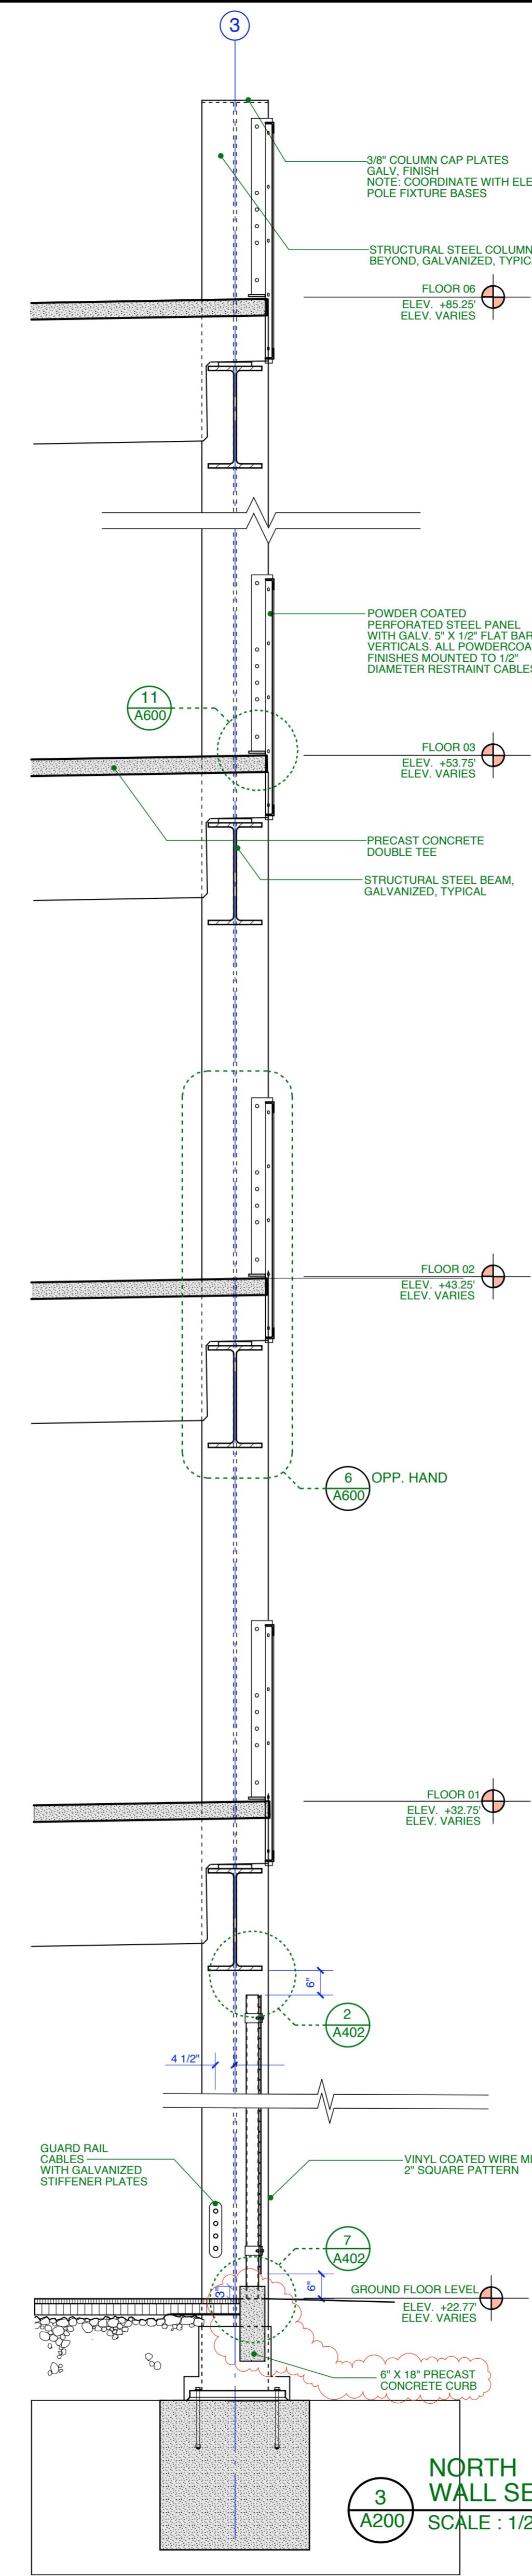

3 NORTH WALL SECTION
SCALE: 1/2" = 1'-0"

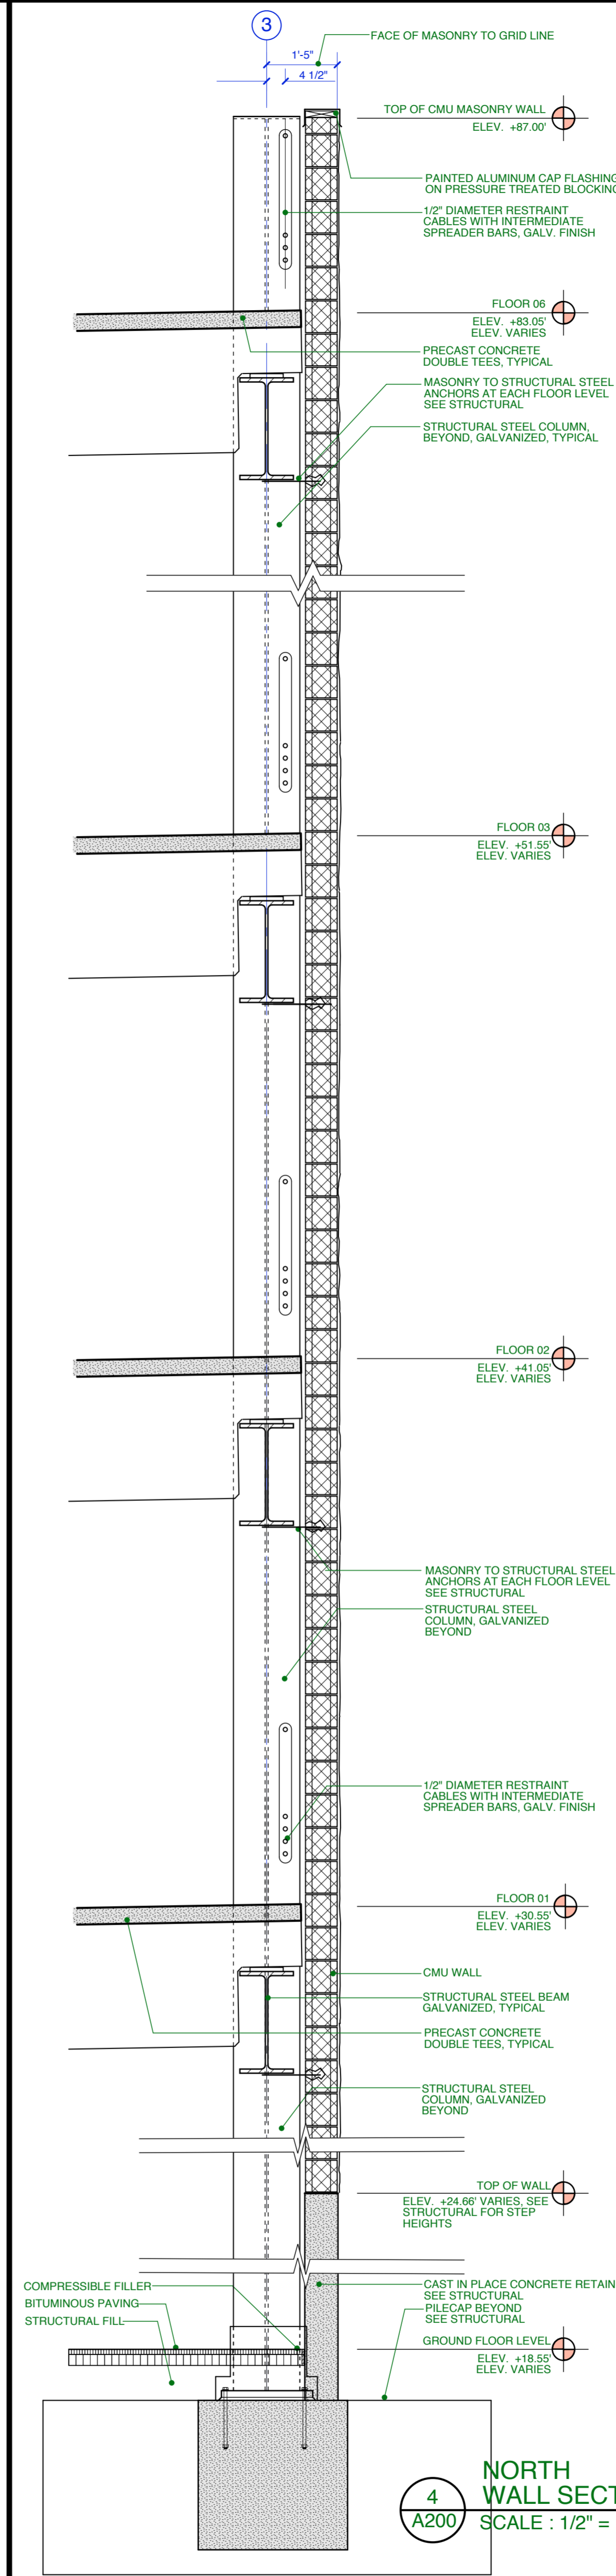

4 NORTH WALL SECTION
SCALE: 1/2" = 1'-0"

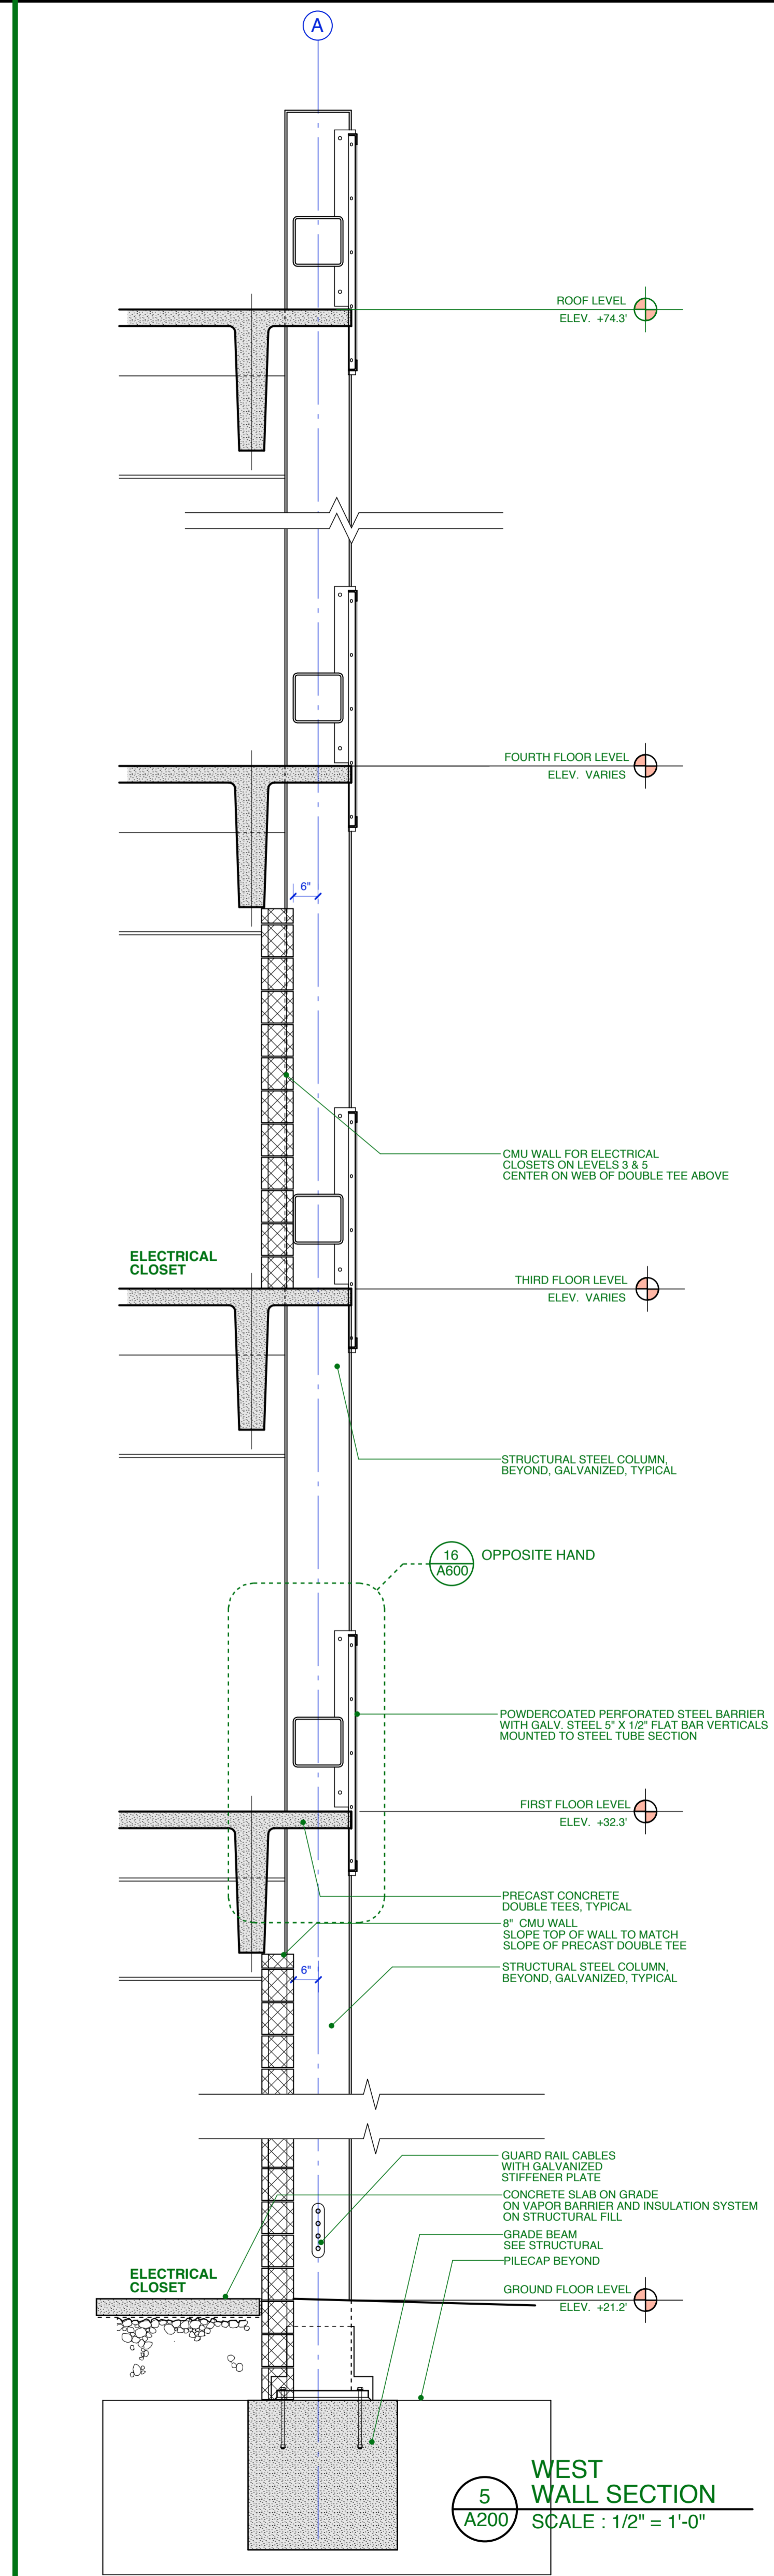


5 WEST WALL SECTION
SCALE: 1/2" = 1'-0"

STRUCTURAL PARKING ENGINEER:
SIMON DESIGN ENGINEERING LLC
42 Washington Street, Suite 300
Wellesley, Massachusetts 02481
781.237.2226 tel
781.237.2272 fax
www.sde-us.com info@sde-us.com

CIVIL ENGINEER:
WOODARD & CURRAN
Engineering • Science • Operations

ARCHITECT:
SSA
Scott Simons Architects

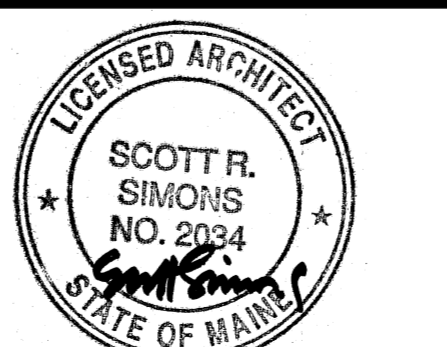

PROJECT:
OCEAN GATEWAY PARKING GARAGE
MIDDLE STREET
PORTLAND, MAINE

TITLE:
WALL SECTIONS

REVISION/DATE:
ADDENDUM #1: MARCH 20, 2007
PLANNING REVIEW: MAY 22, 2007
BULLETIN #1: AUGUST 10, 2007

DATE:
08.06.2007
PROJECT NO.:
2005-0161
SCALE:
3/4" = 1'-0"
DWG NO.:
A501

THIS DRAWING IS THE PROPERTY OF SCOTT SIMONS ARCHITECTS AND IS NOT TO BE COPIED OR REPRODUCED IN PART OR WHOLE.
©2007 Scott Simons Architects

STATUS:
CONSTRUCTION DRAWINGS