

CONSTRUCTION SET


OWNER
RIVERWALK, LLC
 2 MARKET STREET, SUITE 500
 PORTLAND, ME 04101
CLIENT

RIVERWALK, LLC
 2 MARKET STREET, SUITE 500
 PORTLAND, ME 04101
PROJECT

OCEAN GATEWAY PARKING GARAGE
 MIDDLE STREET
 PORTLAND, MAINE

REVISIONS
 NO. DATE DESCRIPTION
 1 08/19/07 BULLETIN J


DATE FEB 22, 2007
 SCALE PROJECT NO. 05-032

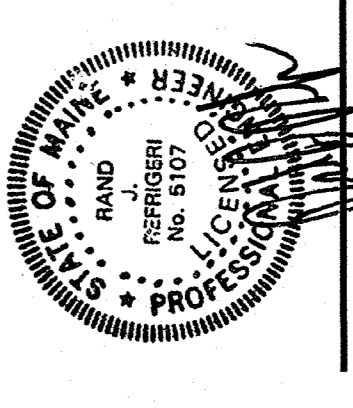


DRAWING TITLE
FIRE PROTECTION FIRST FLOOR PLAN

SHEET NUMBER

FP2.01

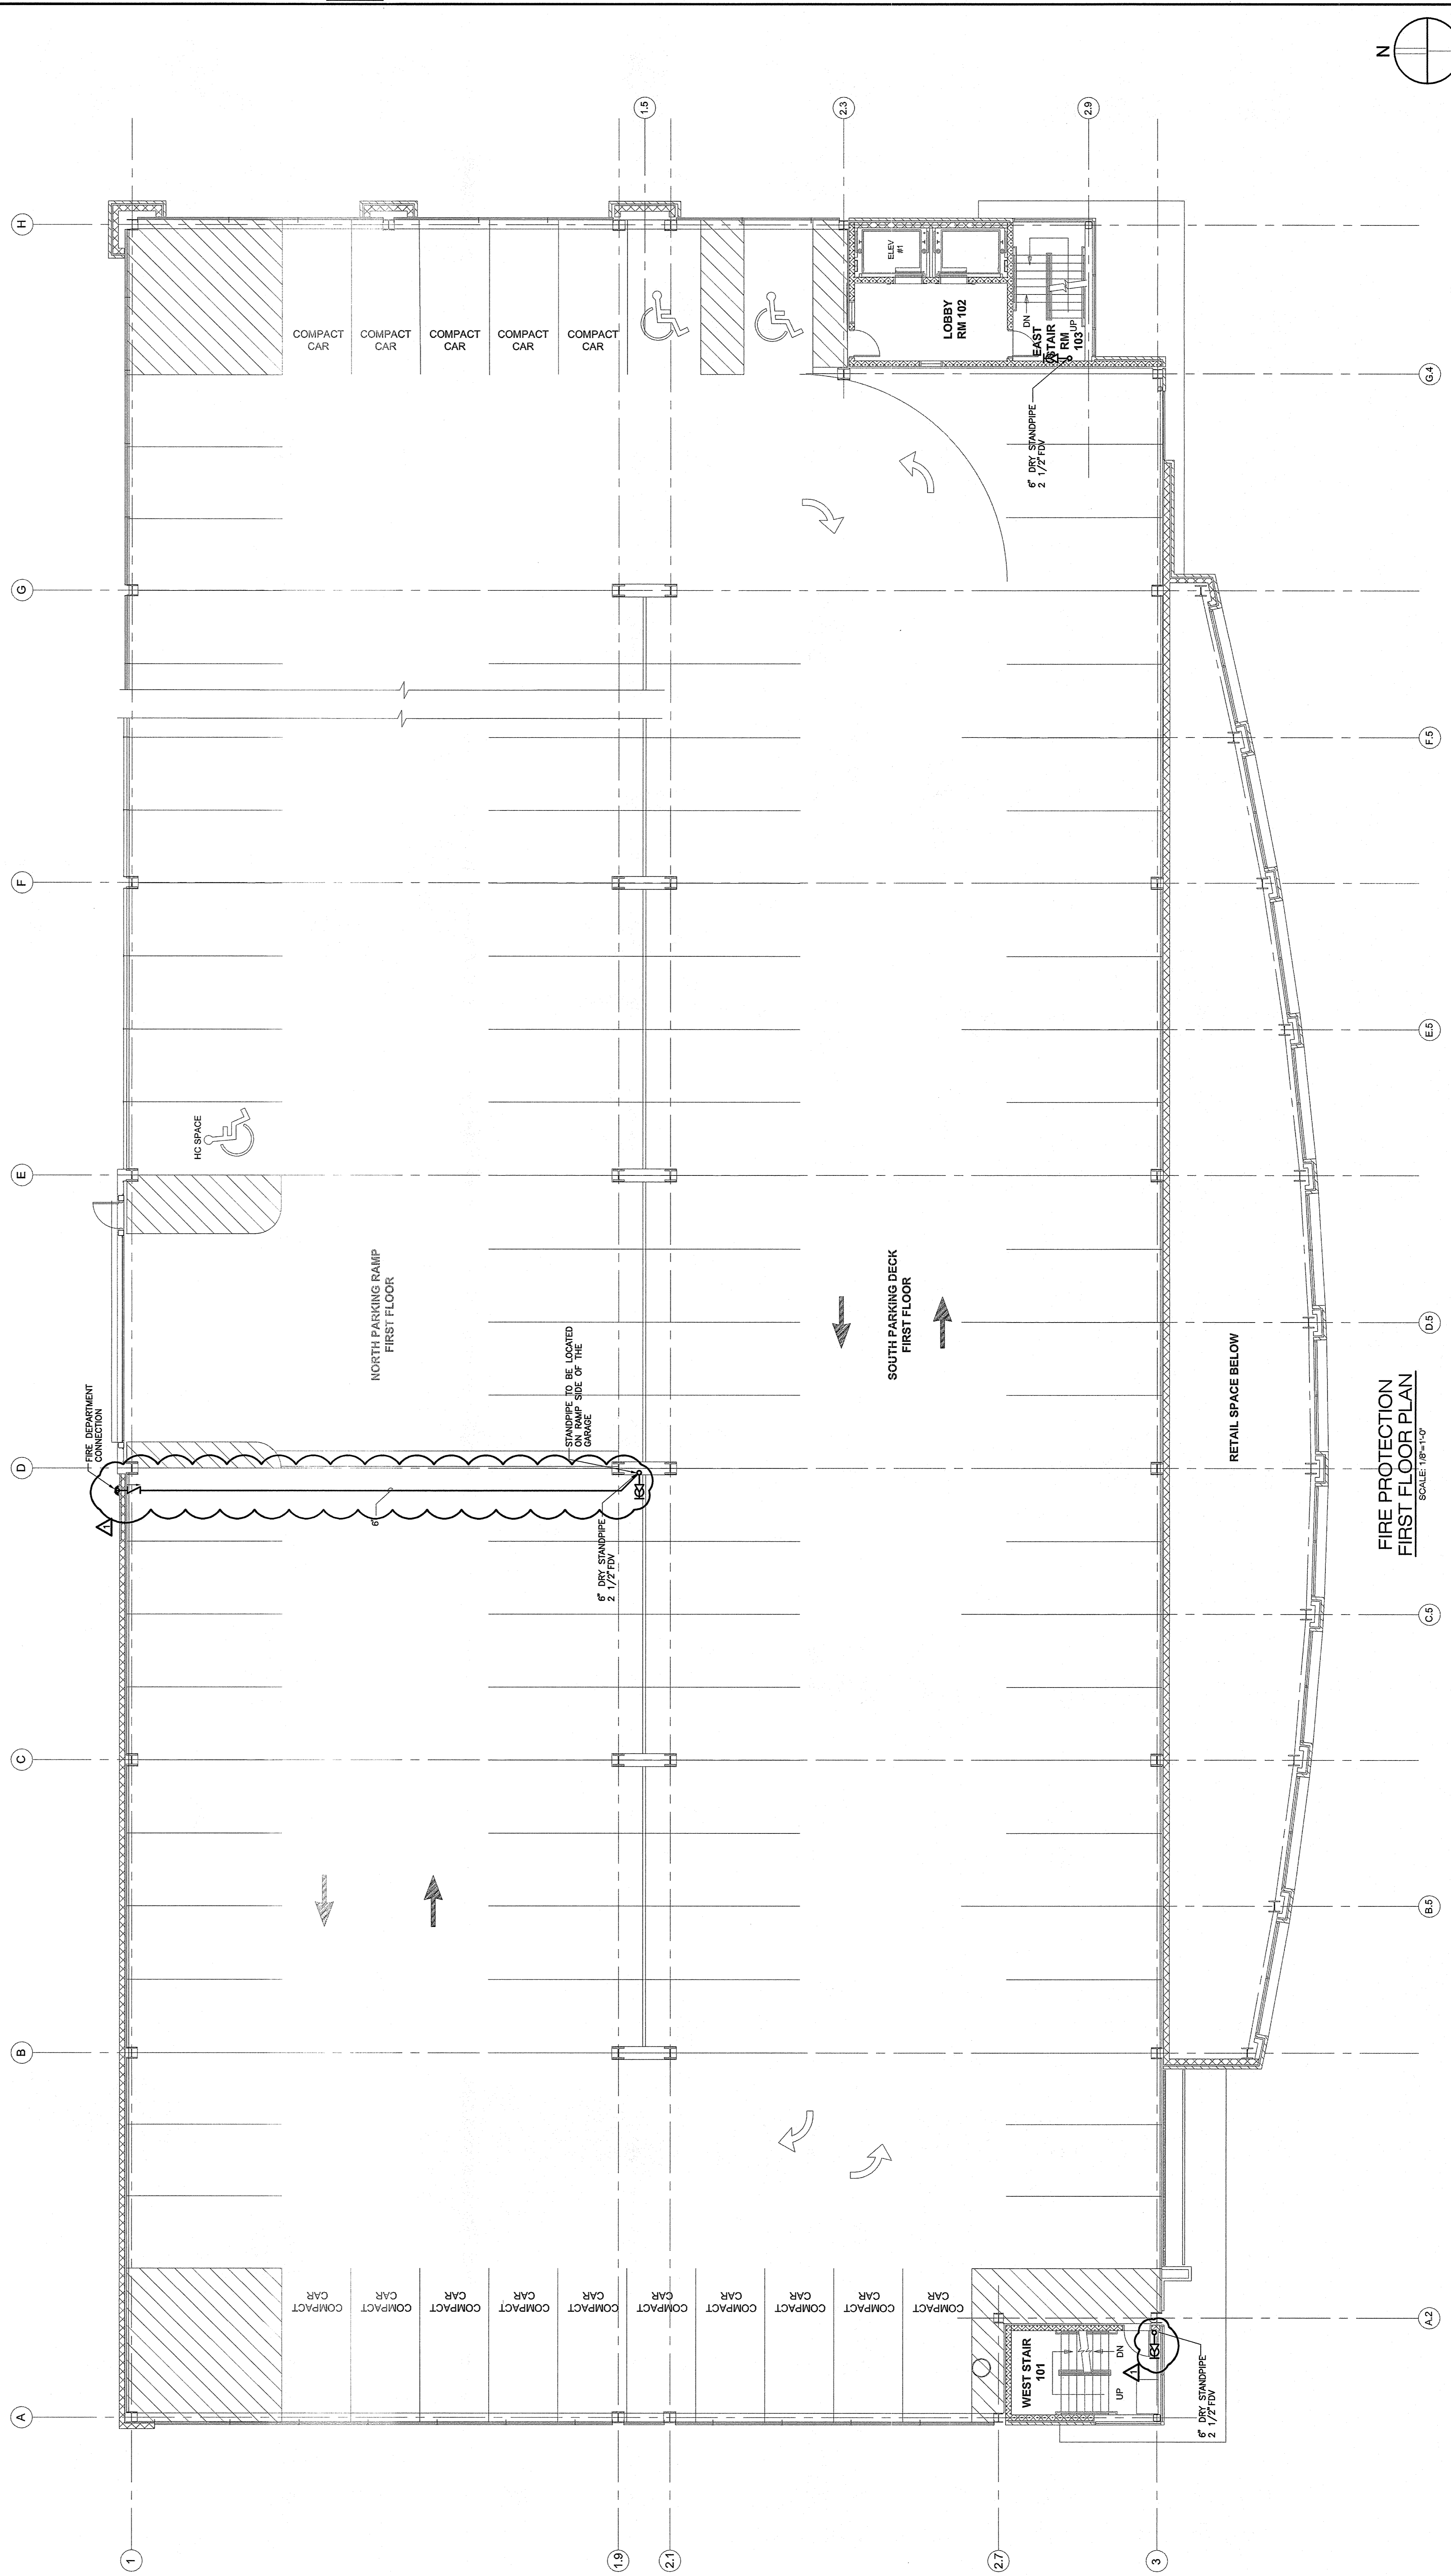

FIRE PROTECTION FIRST FLOOR PLAN
 SCALE: 1/8"=1'-0"

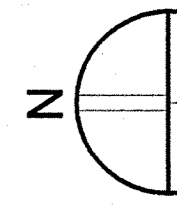

1/8" = 1'-0" 0 8 16