

**CONSTRUCTION SET**


OWNER  
**RIVERWALK, LLC**  
 2 MARKET STREET,  
 SUITE 500  
 PORTLAND, ME 04101  
 CLIENT

**RIVERWALK, LLC**  
 2 MARKET STREET,  
 SUITE 500  
 PORTLAND, ME 04101  
 PROJECT

**OCEAN GATEWAY PARKING GARAGE**  
 MIDDLE STREET  
 PORTLAND, MAINE

REVISIONS  
 NO. DATE DESCRIPTION  
 1 08/10/07 BULLETIN 1


DATE FEB 22, 2007  
 SCALE  
 PROJECT NO. 05-032

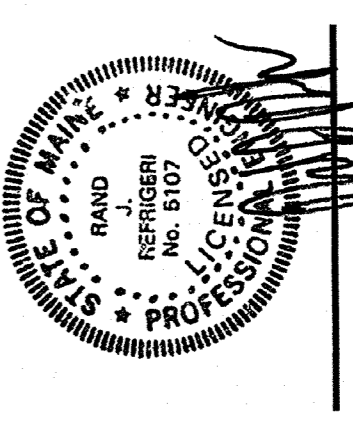

DRAWING TITLE  
**FIRE PROTECTION ROOF PLAN**

SHEET NUMBER

**FP2.06**

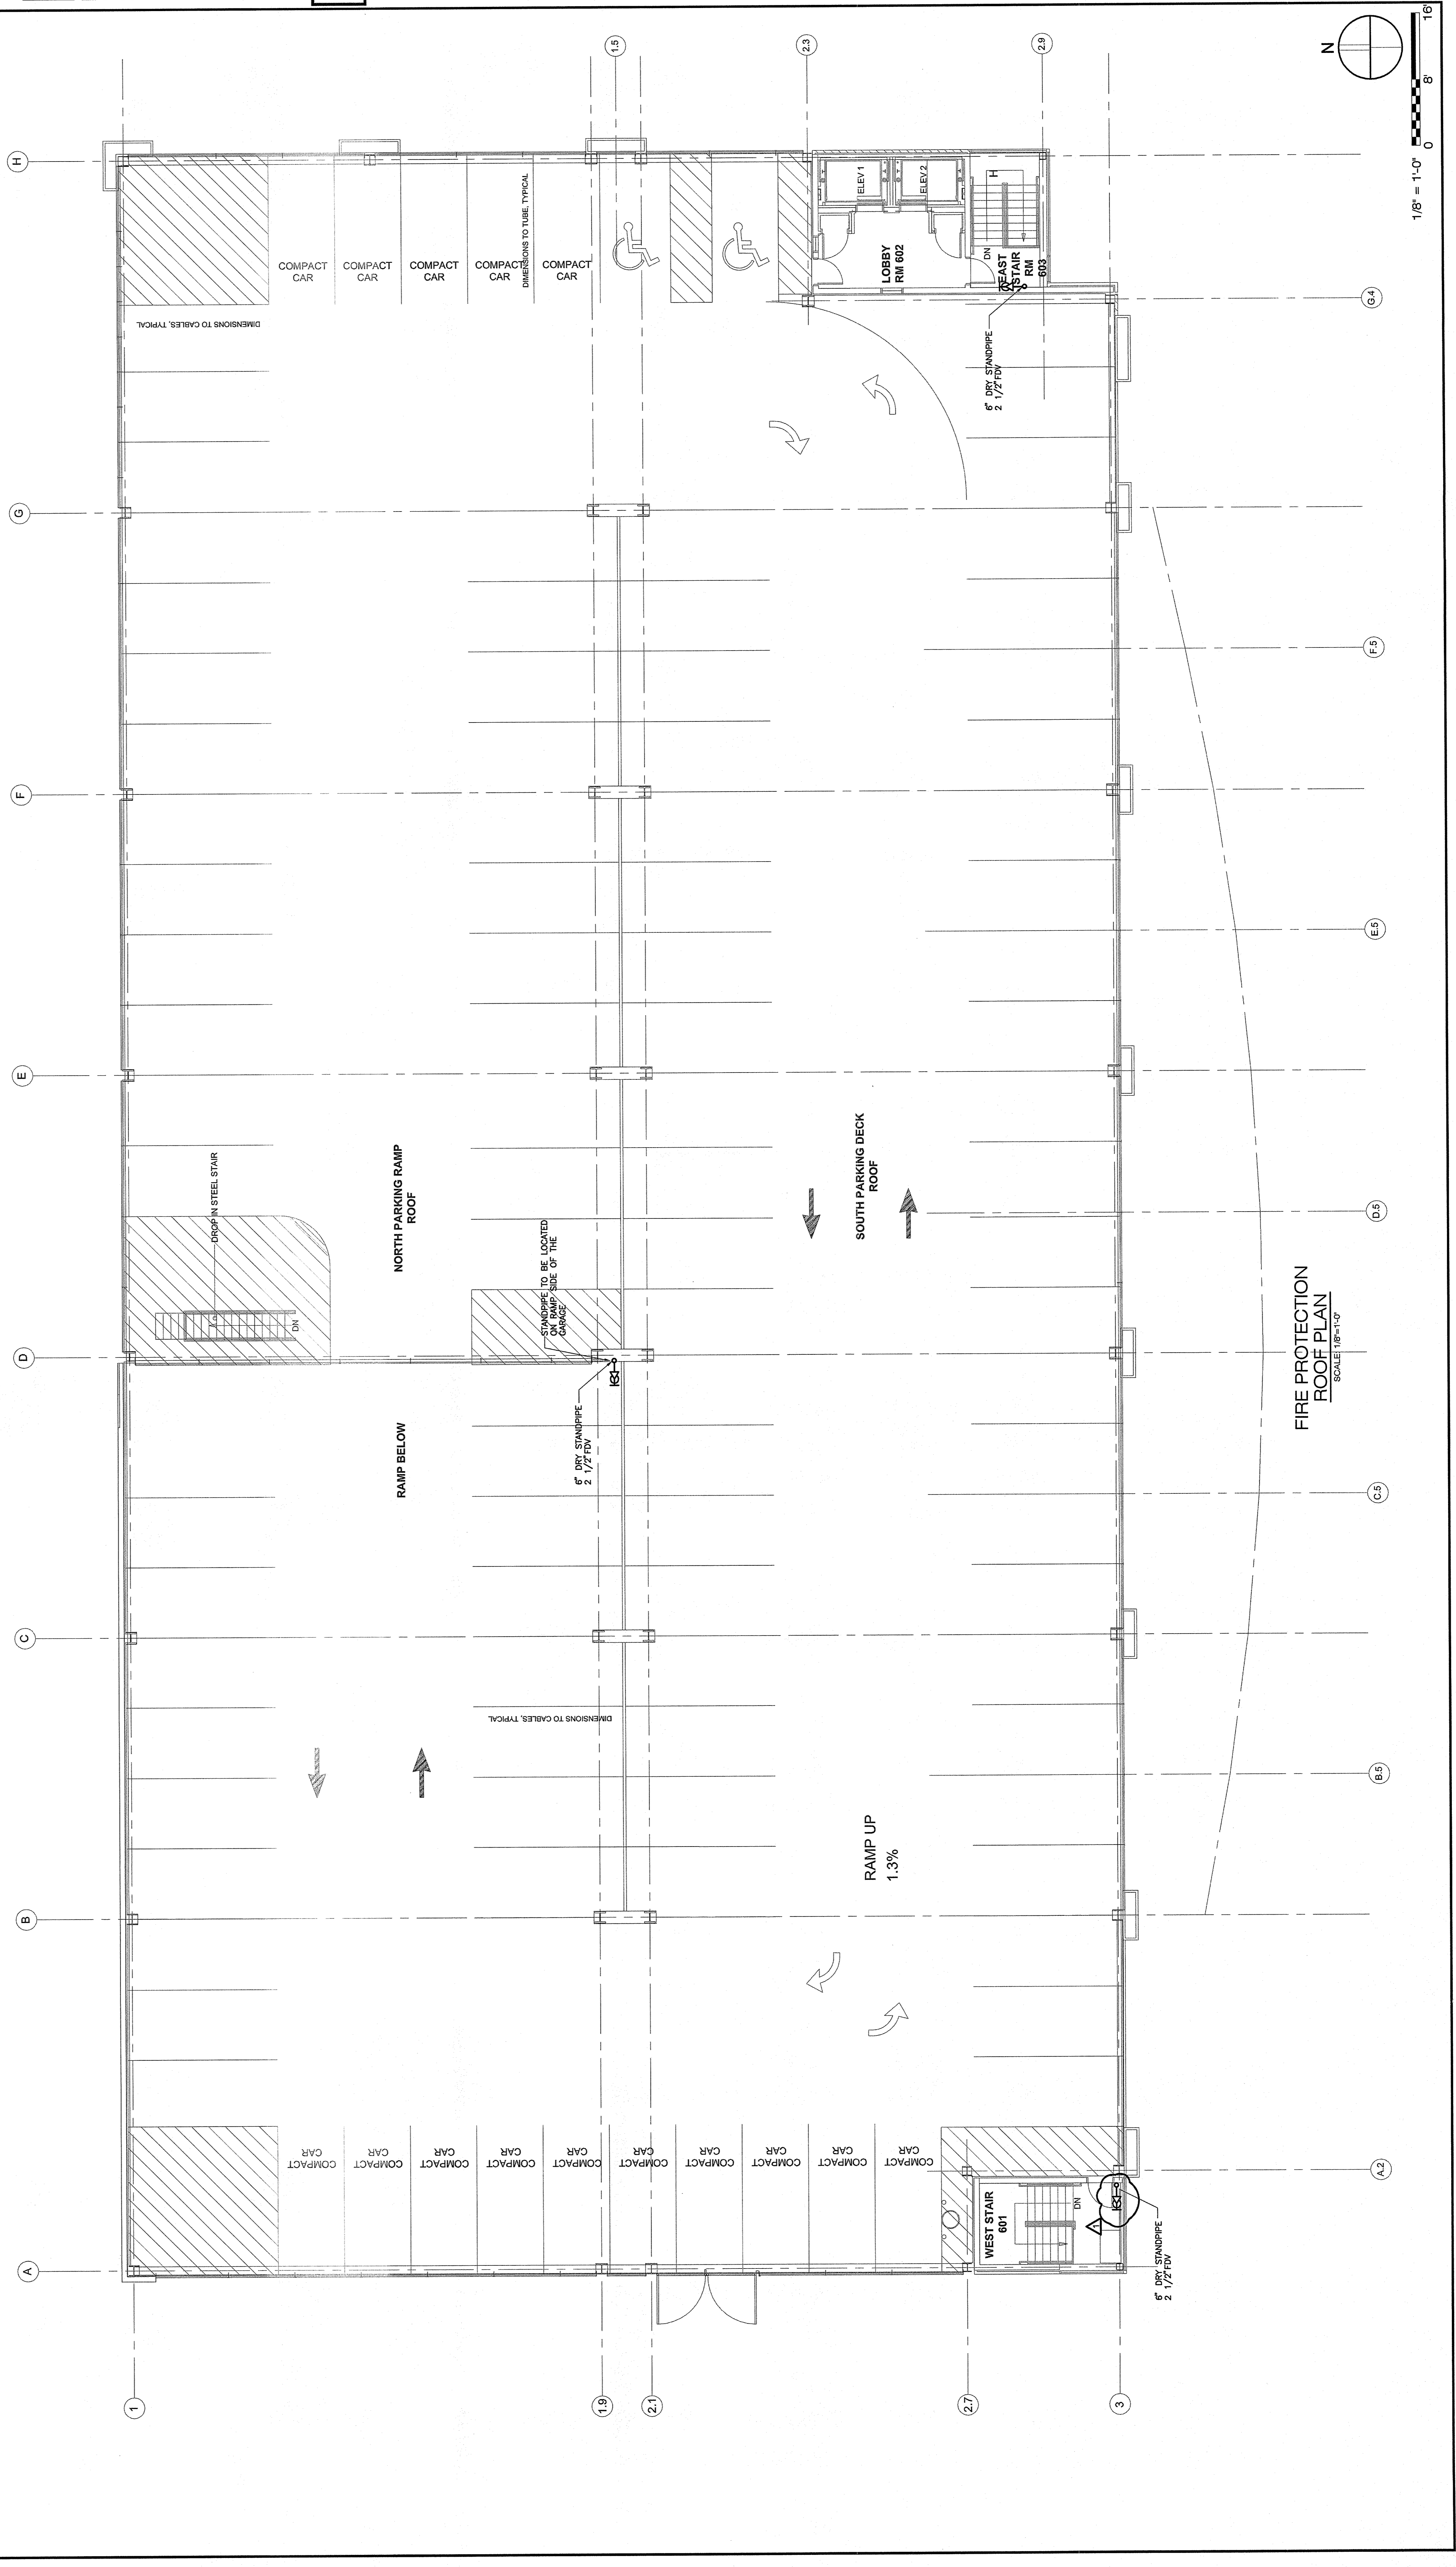

**FIRE PROTECTION ROOF PLAN**  
 SCALE: 1/8"=1'-0"

