

CONSTRUCTION SET


OWNER
RIVERWALK, LLC
 2 MARKET STREET,
 SUITE 500
 PORTLAND, ME 04101
 CLIENT

RIVERWALK, LLC
 2 MARKET STREET,
 SUITE 500
 PORTLAND, ME 04101
 PROJECT

OCEAN GATEWAY PARKING GARAGE
 MIDDLE STREET
 PORTLAND, MAINE



REVISIONS
 NO. DATE DESCRIPTION
 1 08/10/07 BULLETIN J

DATE FEB 22, 2007
 SCALE
 PROJECT NO. 05-032

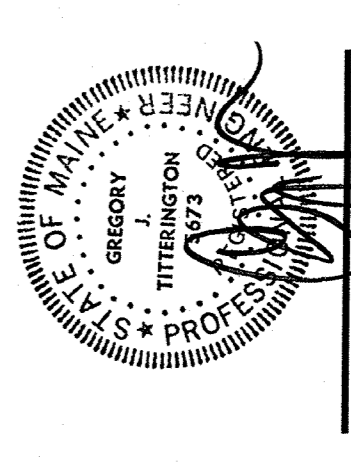

DRAWING TITLE
HVAC THIRD FLOOR PLAN

SHEET NUMBER
H2.02

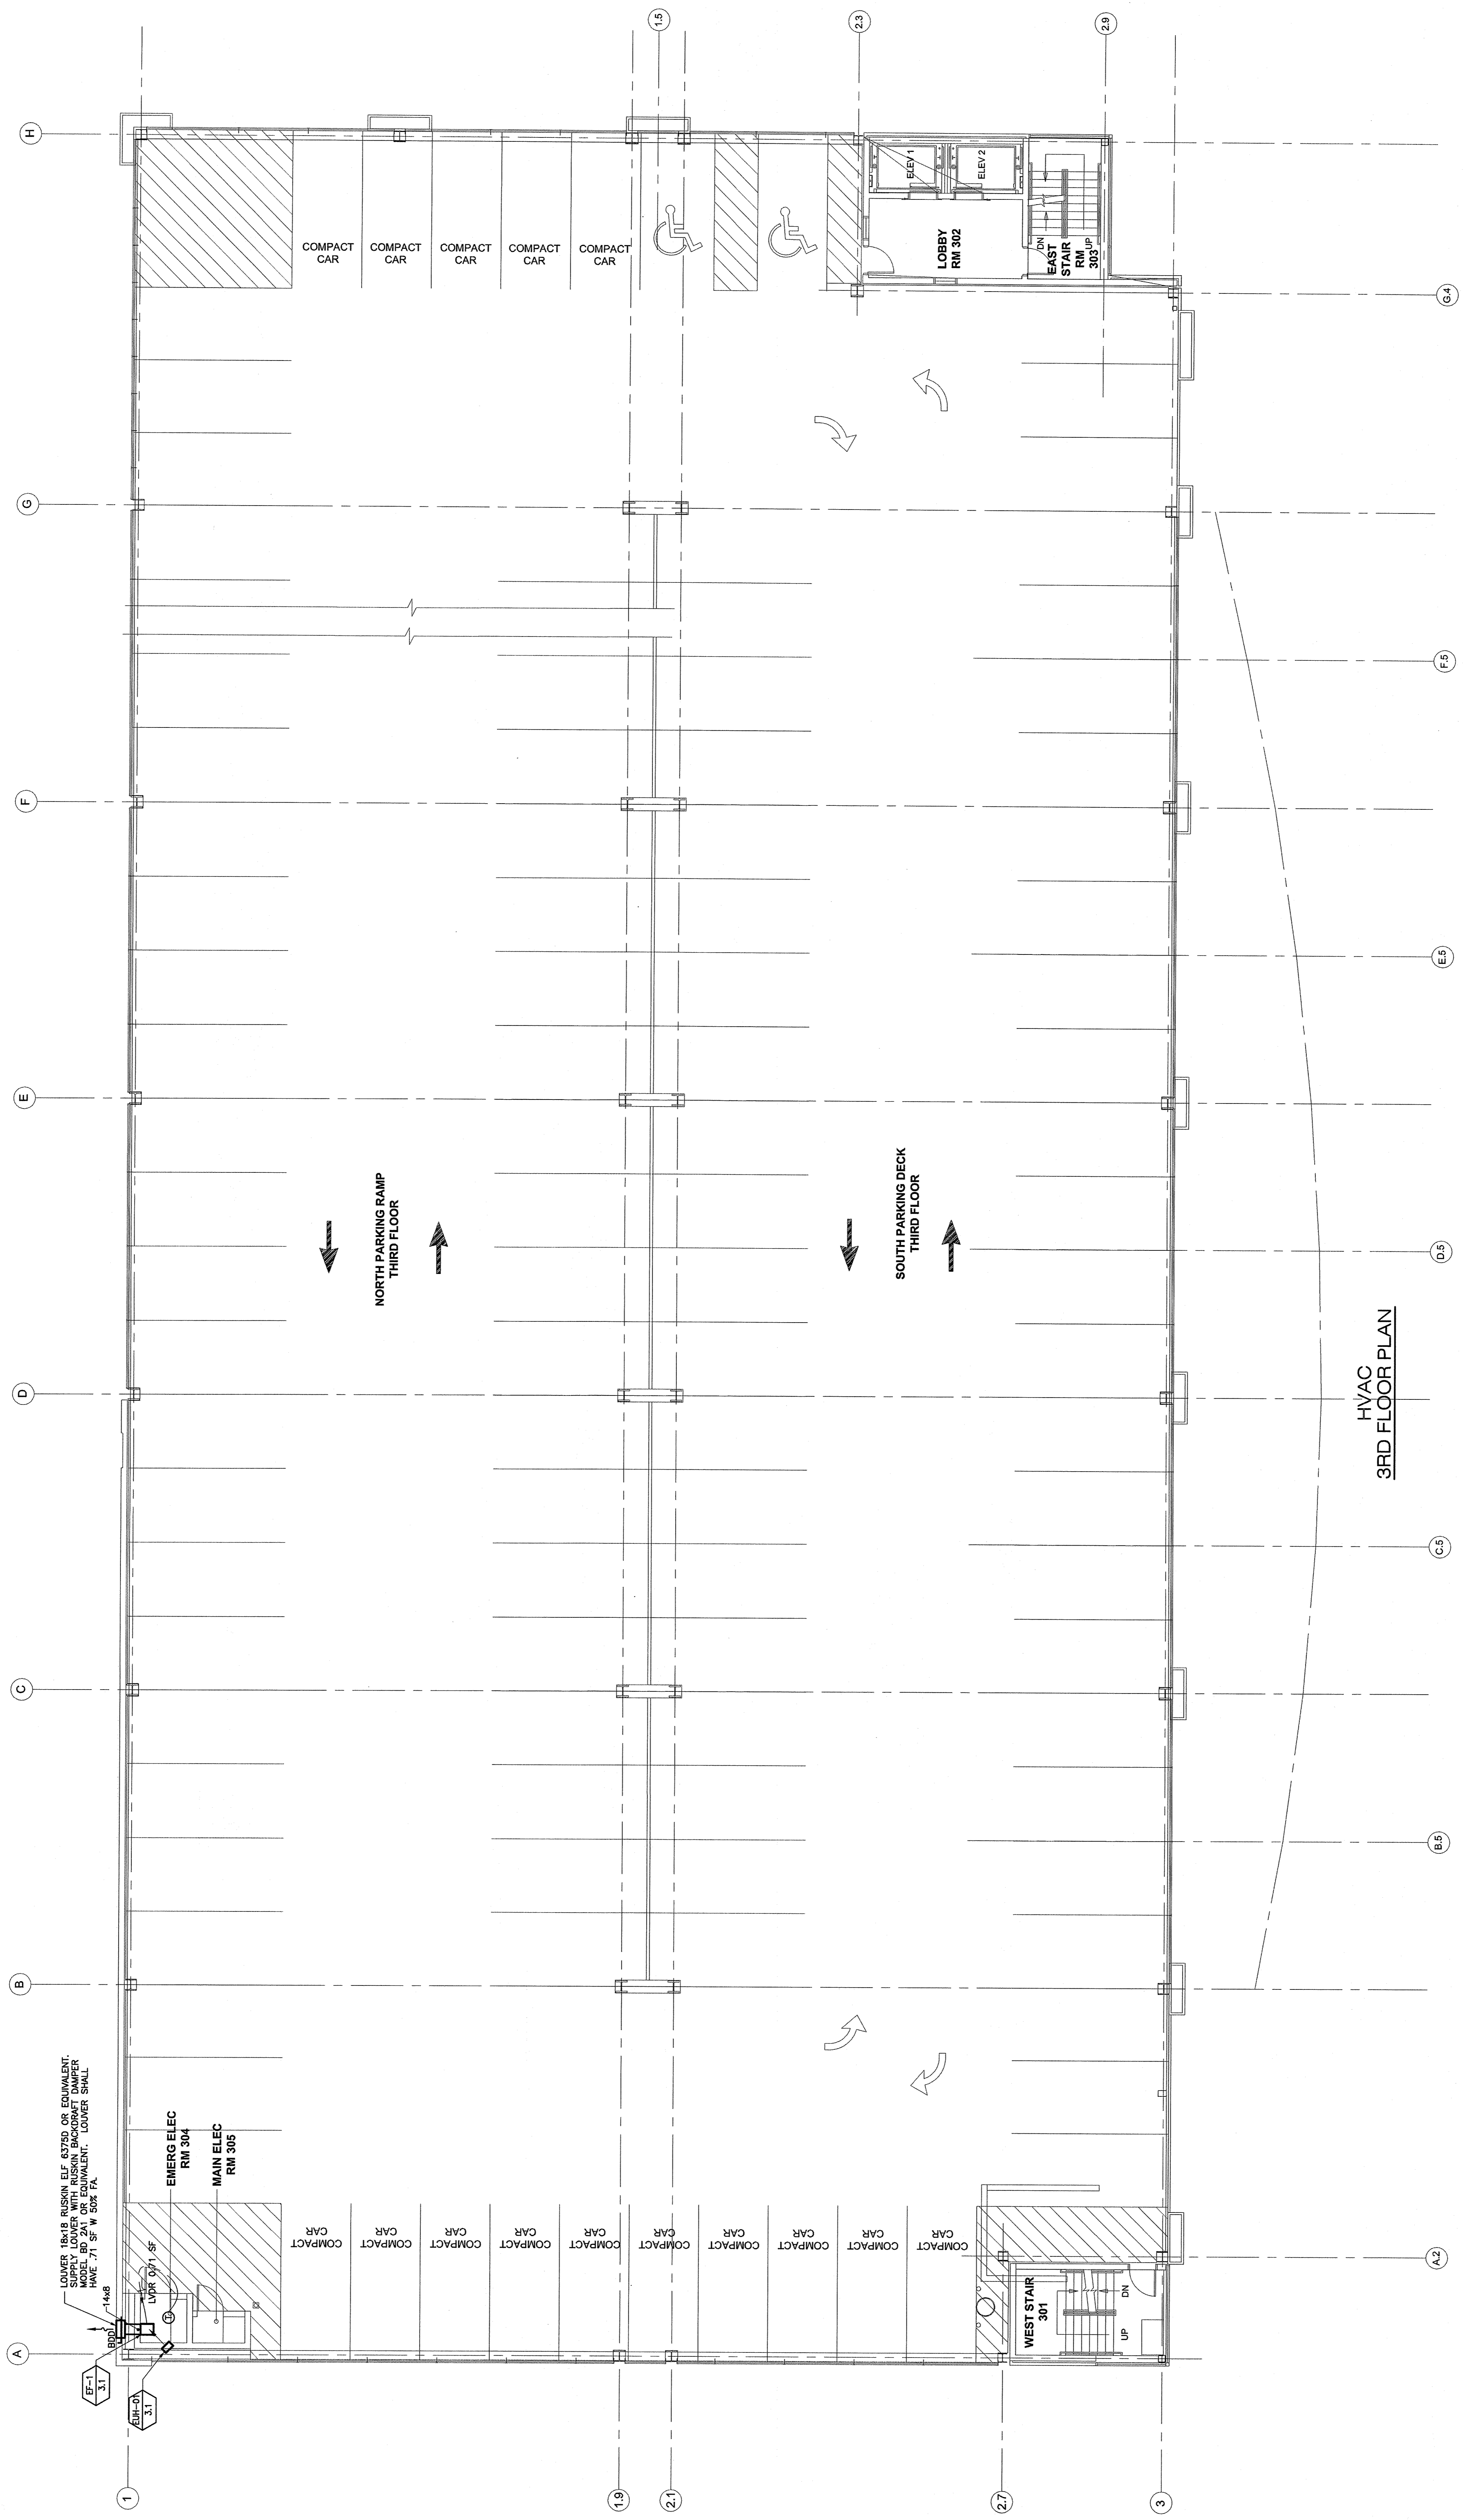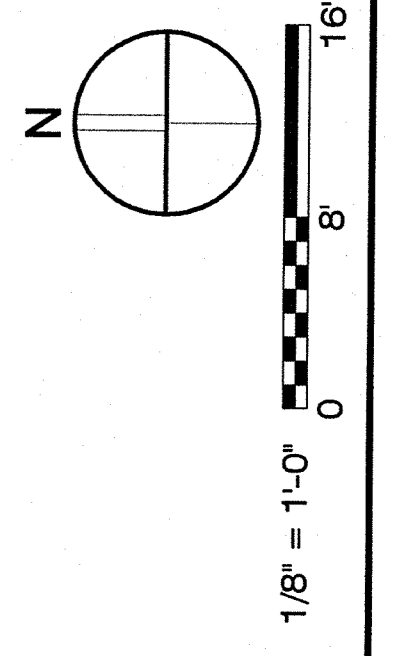

**HVAC
 3RD FLOOR PLAN**