


NO.	DATE	DESCRIPTION
1	8.10.07	BULLETIN 1

DATE 22 FEB 2007
 SCALE AS NOTED
 PROJECT NO. 05-032



DRAWING TITLE
2ND FLOOR STRUCTURAL PLAN

SHEET NUMBER
S1.03

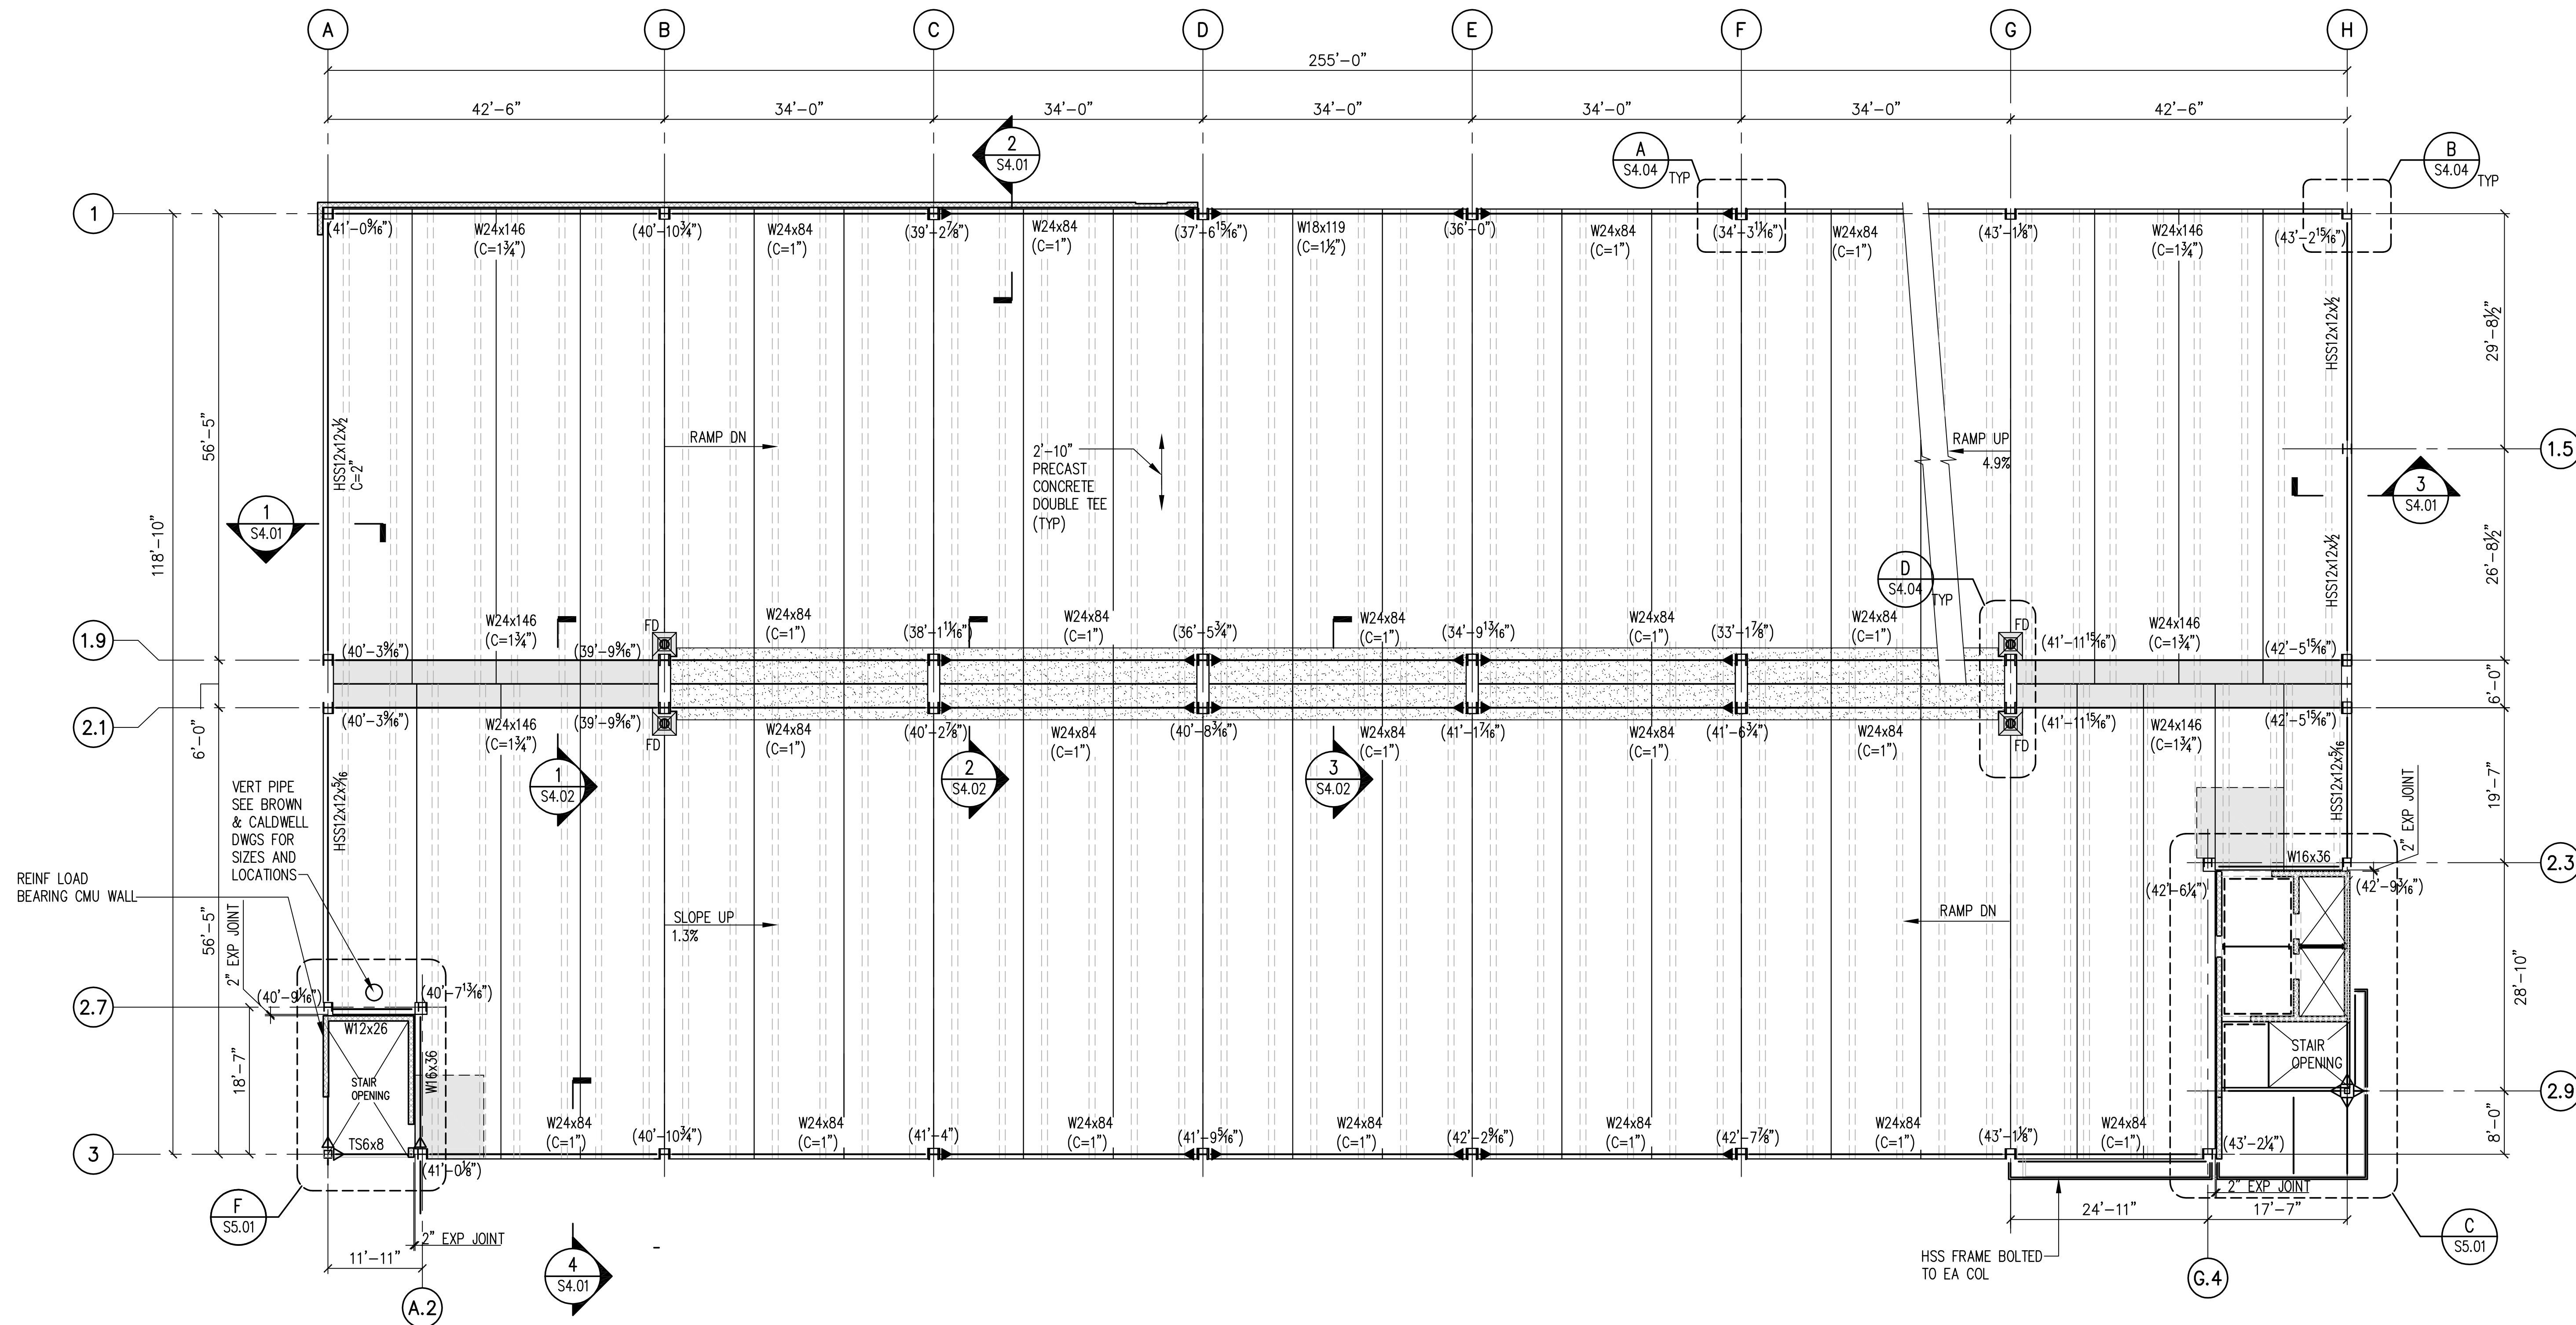

- NOTES:**
- FOR GENERAL INFORMATION, SEE SHEET S0.01
 - TOP OF STEEL IS (-1'-3 1/2") BELOW TOP OF DECK (TYP UON)
 - FOR HSS BUMPER TUBES LOCATE TOP OF STEEL 2'-0" ABOVE TOP OF DECK AT COLUMN.
 - FOR COLUMN SCHEDULE AND DETAILS, SEE SHEET S2.01.
 - FOR TYPICAL DETAILS, SEE SHEET S7.01.
 - NO FACADE SUPPORTS SHOWN. SEE SECTIONS FOR DETAILS.
 - PRECAST DOUBLE TEES ARE 2'-10" DEEP (MAX) WITH 1" NIBS, UON.
 - FOR PRECAST DOUBLE TEE SECTIONS AND DETAILS, SEE SHEET S6.01.

- LEGEND:**
- (X'-X") TOP OF DECK
 - C=X" BEAM CAMBER
 - FD FLOOR DRAIN
 - ➔ FRAME MOMENT CONNECTION
 - NON-FRAME MOMENT CONNECTION
 - ▨ 4'-6"x3" P/C WASH
 - ▨ CMU WALL
 - ▨ CIP TOPPING
 - ▨ CIP WASH

S:\06 Projects\05-032 Ocean Gateway Garage\05-032-01\05-01.dwg (P:\0507 - 48 10 PM, 11
 5/1/2007 10:00:00 AM)