EXISTING GARAGE CAR COUNT: FULL SIZE SPACES = 608
COMPACT SPACES = 97 HC CAR = HC VAN =

TOTAL SPACES =

TOTAL SPACES =

NEW GARAGE CAR COUNT: FULL SIZE SPACES = 573 (588 OPT. 2) COMPACT SPACES = 127 (112 OPT. 2) HC CAR = HC VAN =


NEW RETAIL SPACE B: 502 SQFT

GROUND FLOOR:

NEW LOBBY : 290 SQFT

EXISTING RETAIL SPACE : 5,150 SQFT

NEW RETAIL SPACE: 4,860 SQFT

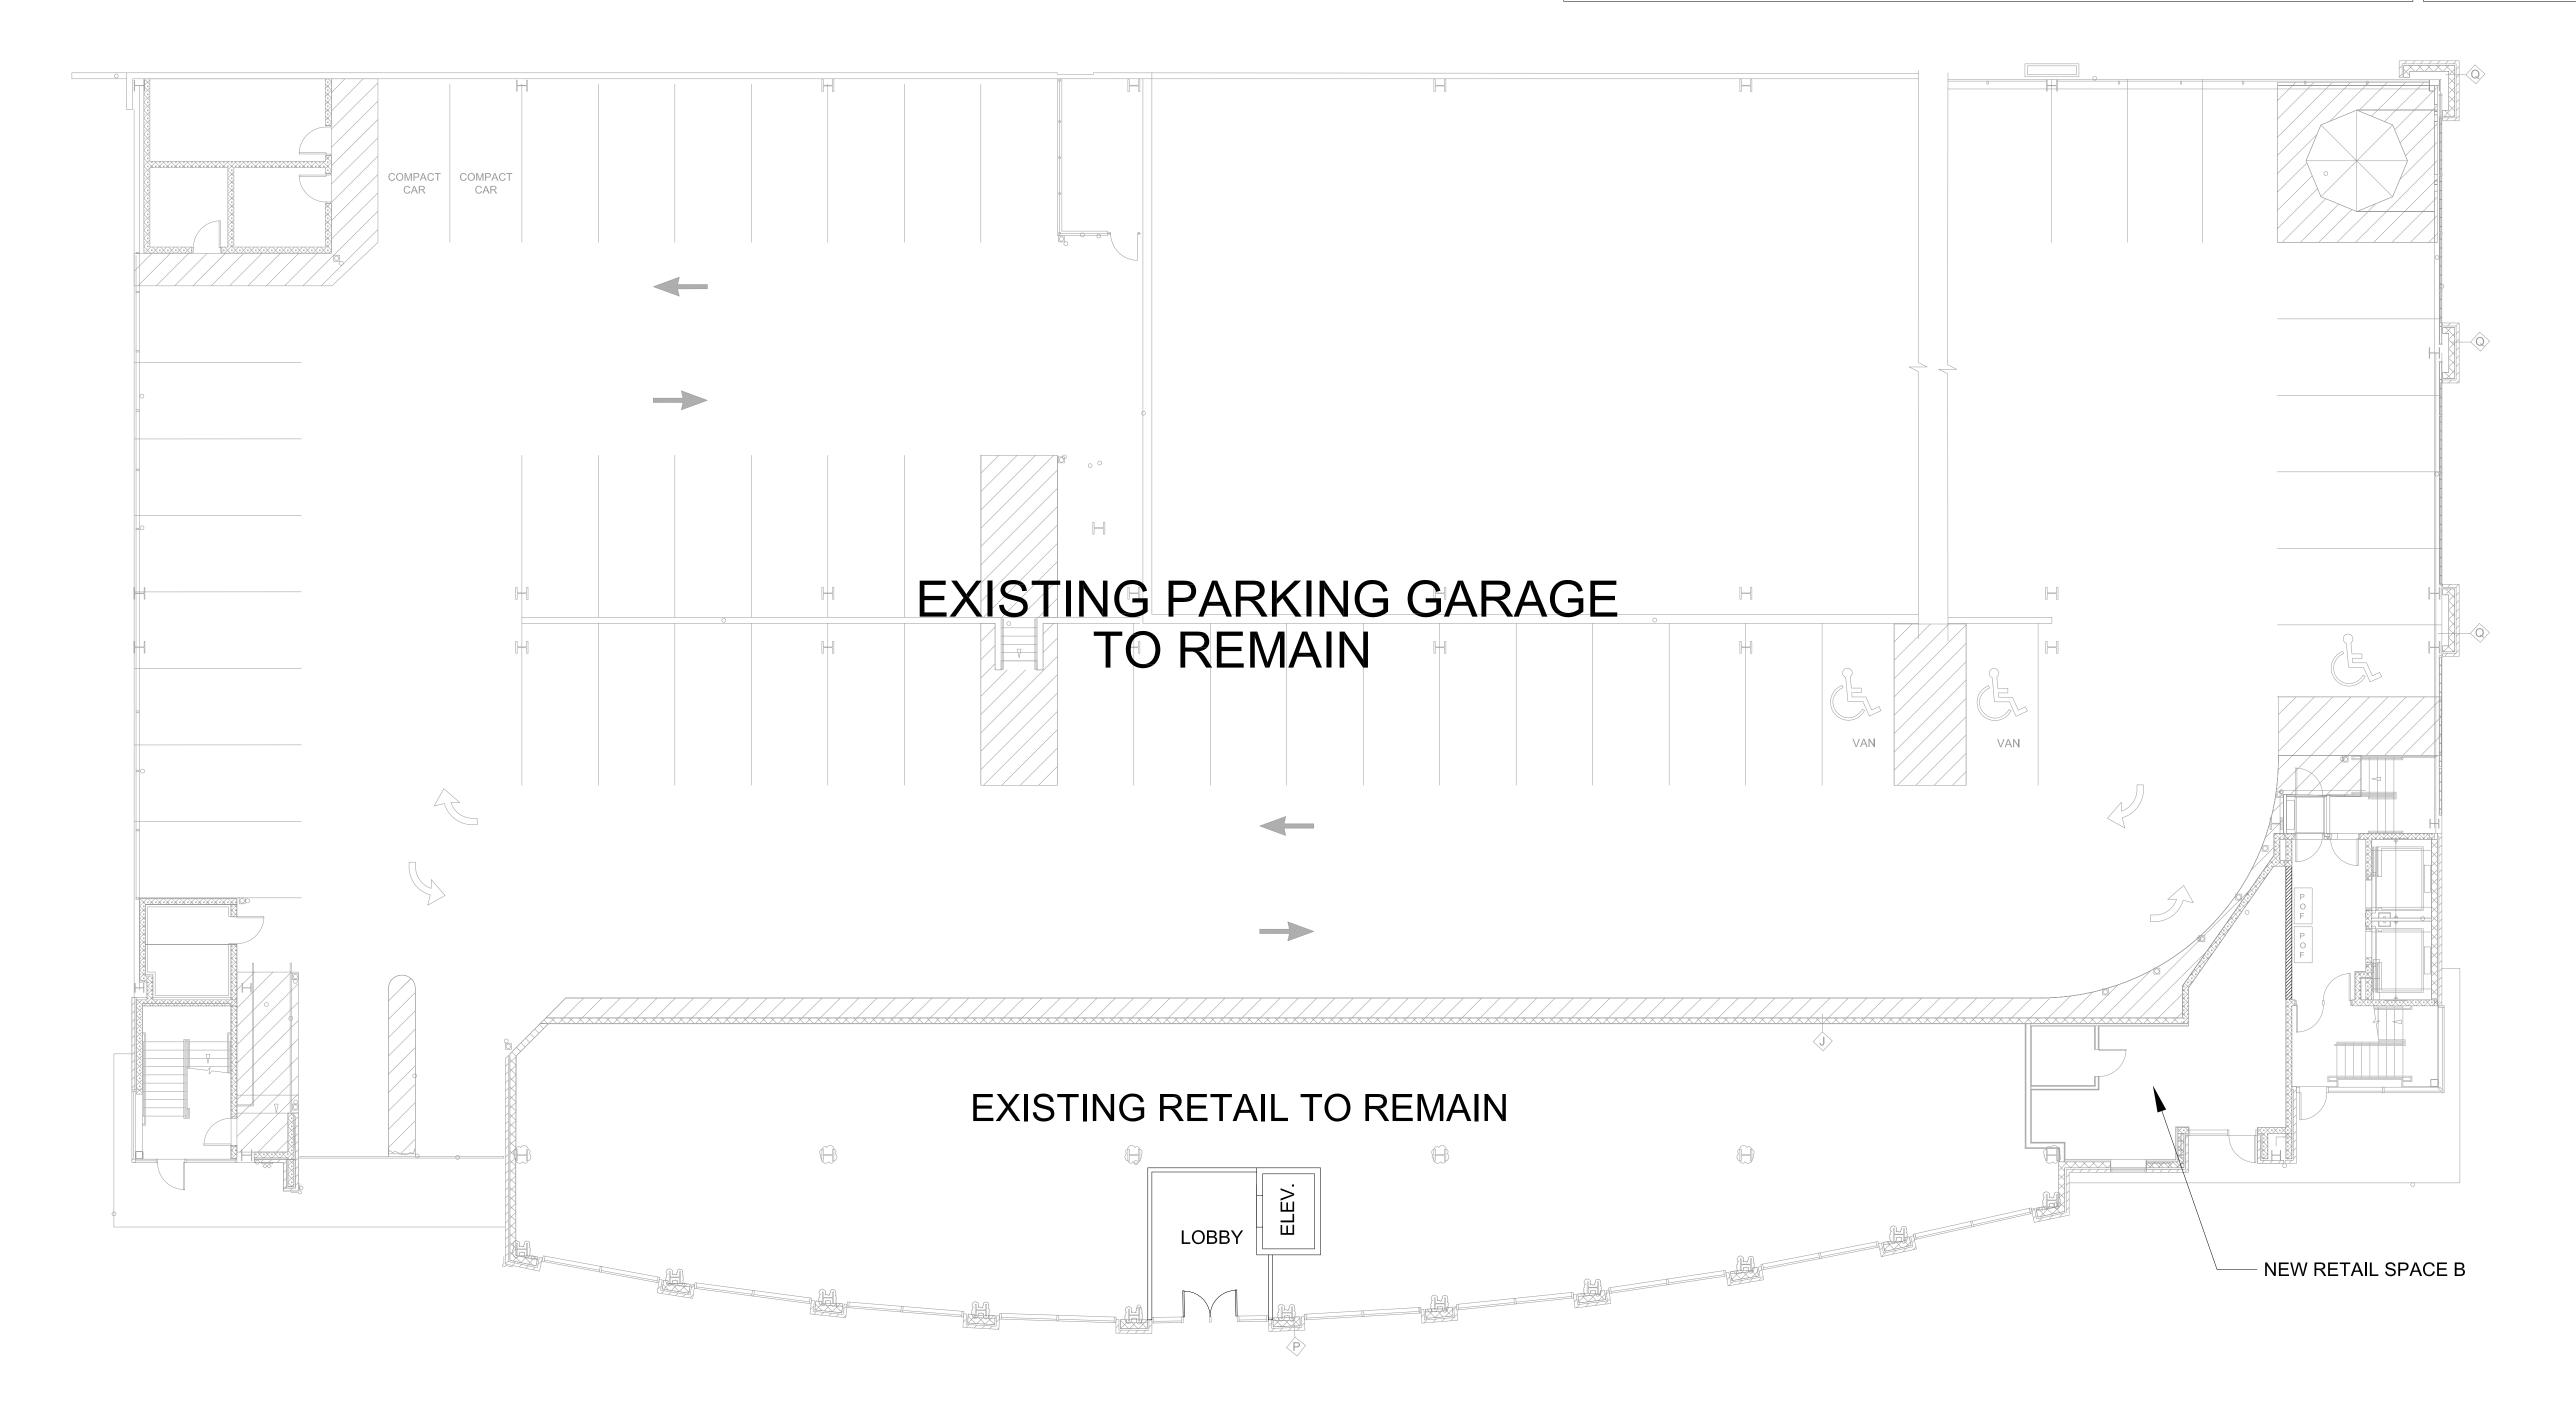

FIRST FLOOR PLAN SCALE: 3/32"=1'-0"

FIRST FLOOR