


Prepared For:
16 Middle Street Associates, LLC
 Address
 City, State

Consultant:
ARCHETYPE architects
 48 Union Wharf Portland, Maine 04101
 (207) 772-0022 ARCHETYPE@ARCHETYPEPA.COM

Project:
16 Middle Street
 16 Middle Street
 Portland, Maine

Revisions:
 Date: **June 3, 2016**
 Scale: **1/8" = 1'-0"**
Second Floor Plan

A1.02

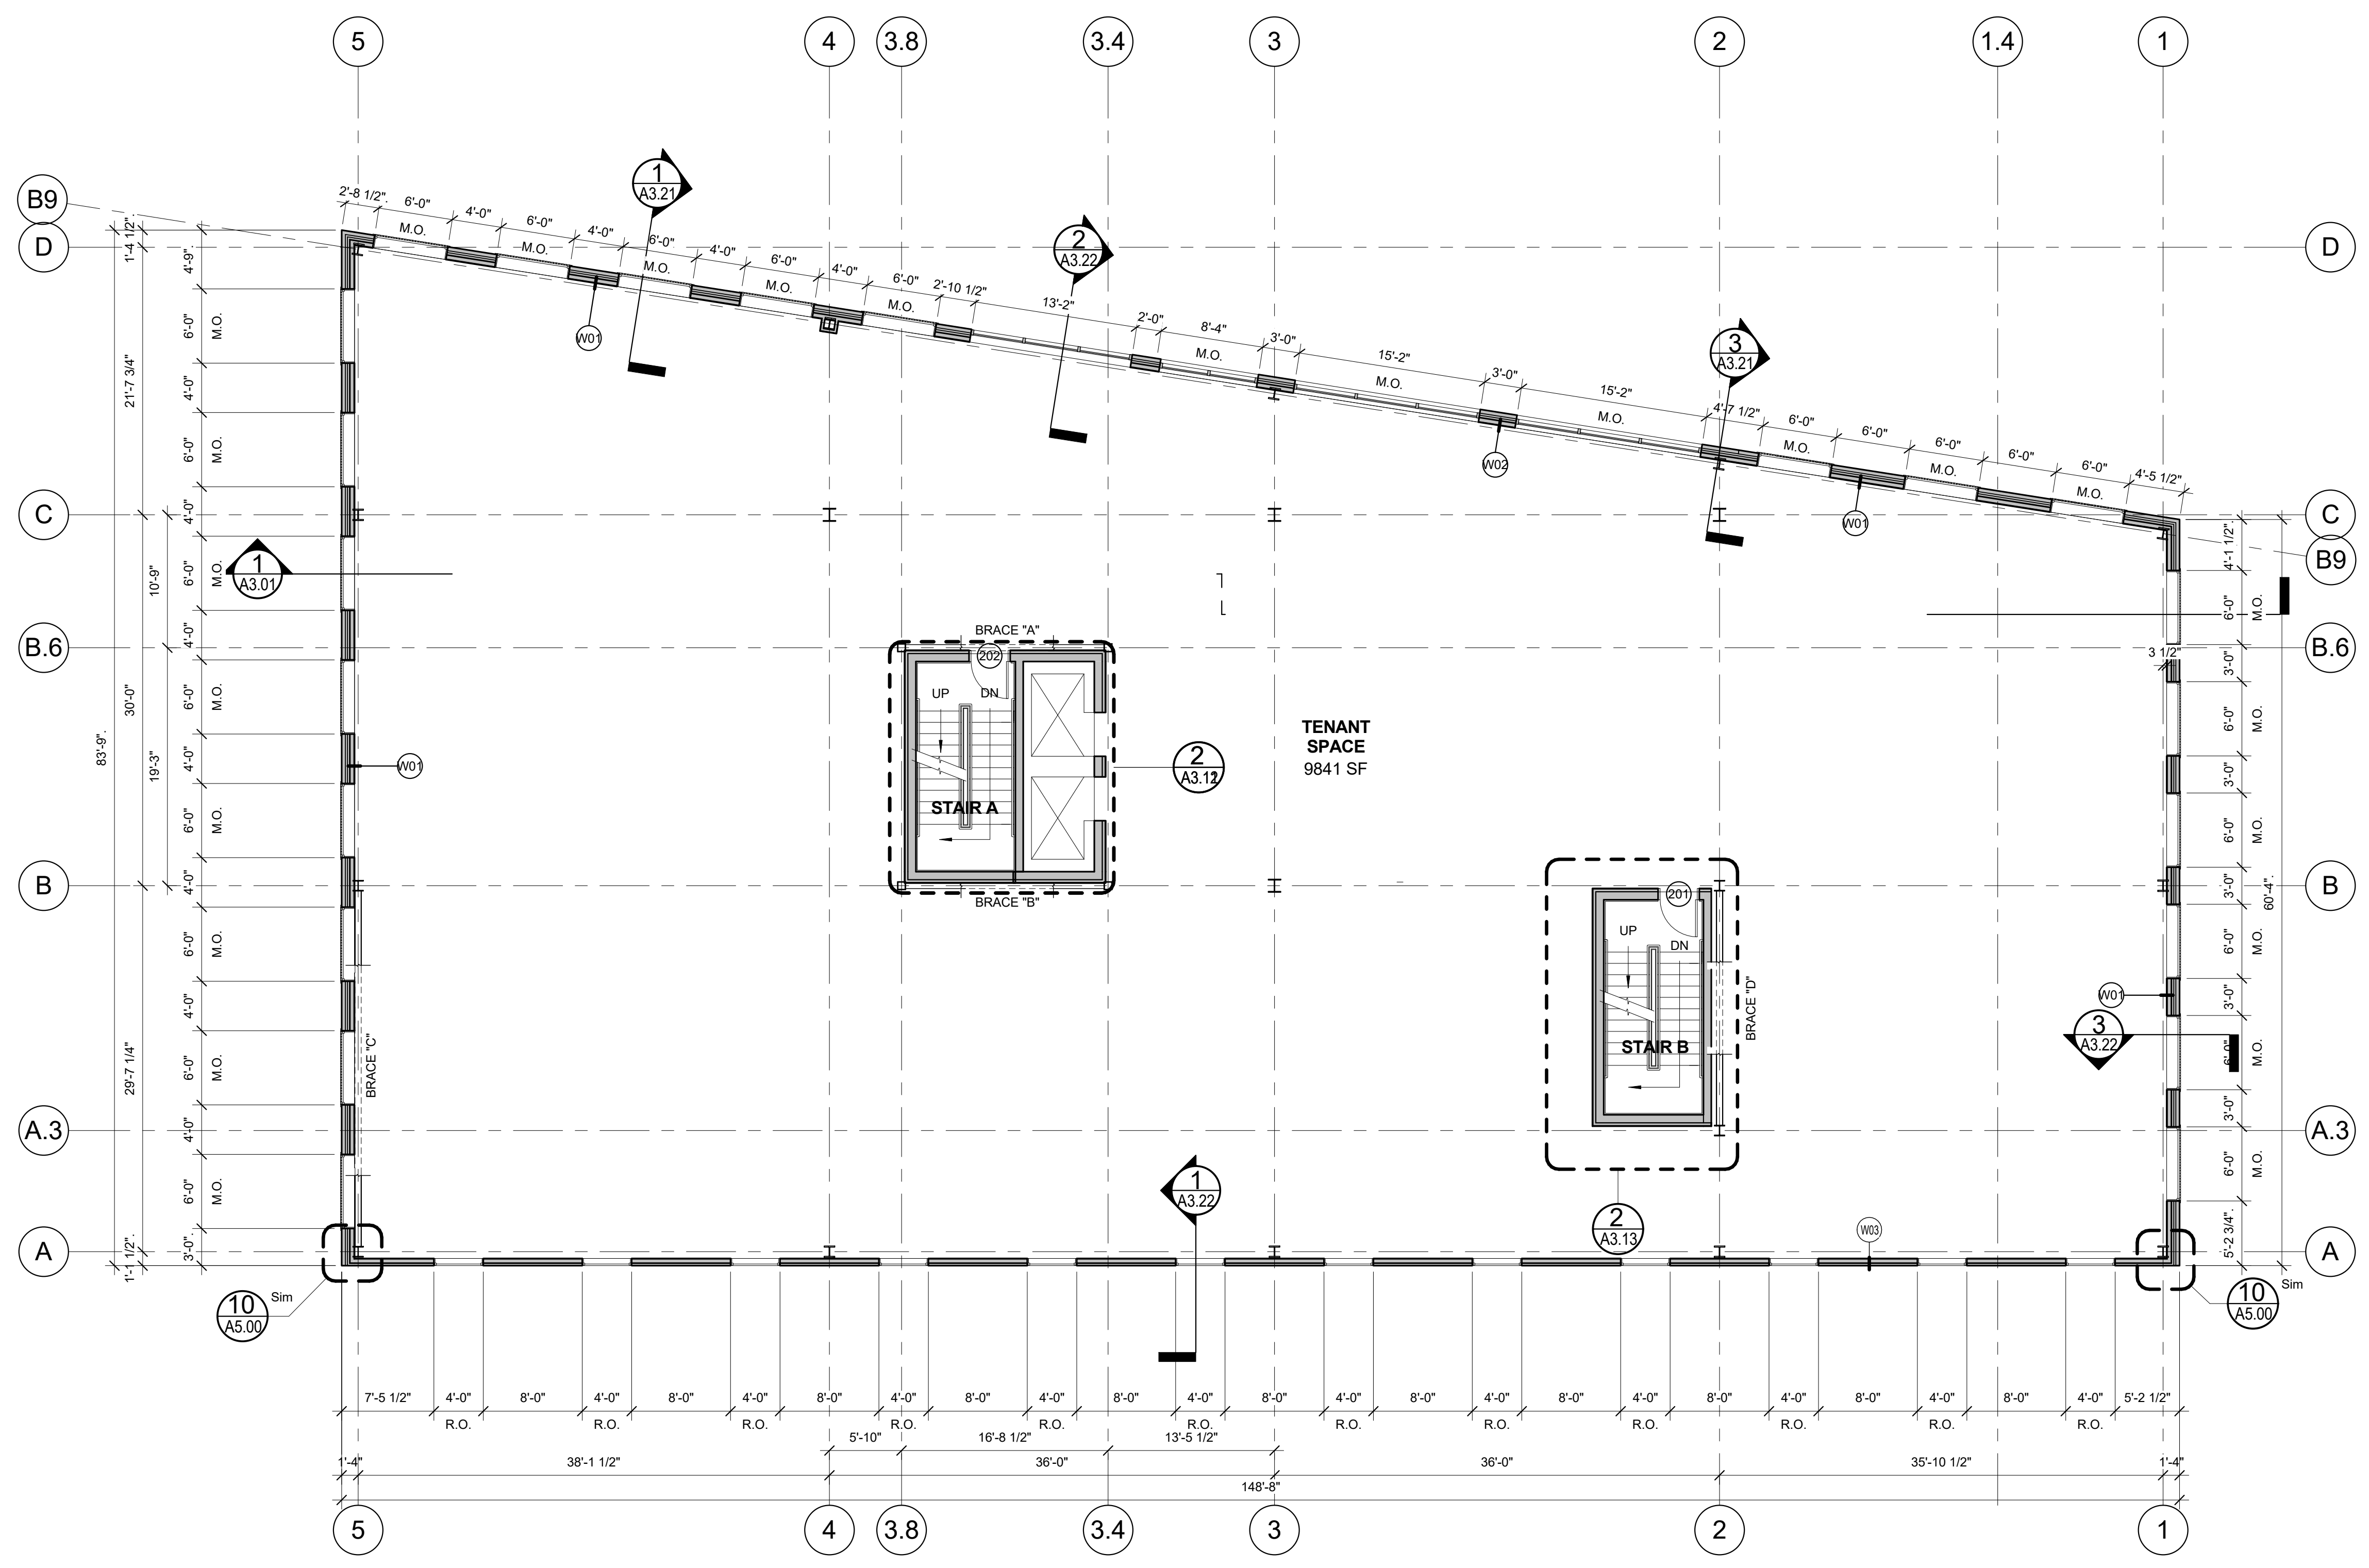

1 2ND FLOOR
 1/8" = 1'-0"