


Prepared For:
**16 Middle Street
Associates, LLC**

Consultant:
**ARCHETYPE
architects**
48 Union Wharf Portland, Maine 04101
(207) 772-0022 ARCHTYPE@ARCHTYPEPA.COM

Project:
16 Middle Street
Portland, Maine

Revisions:
Date: **June 3, 2016**
Scale: **1/8" = 1'-0"**
Third Floor Plan

A1.03

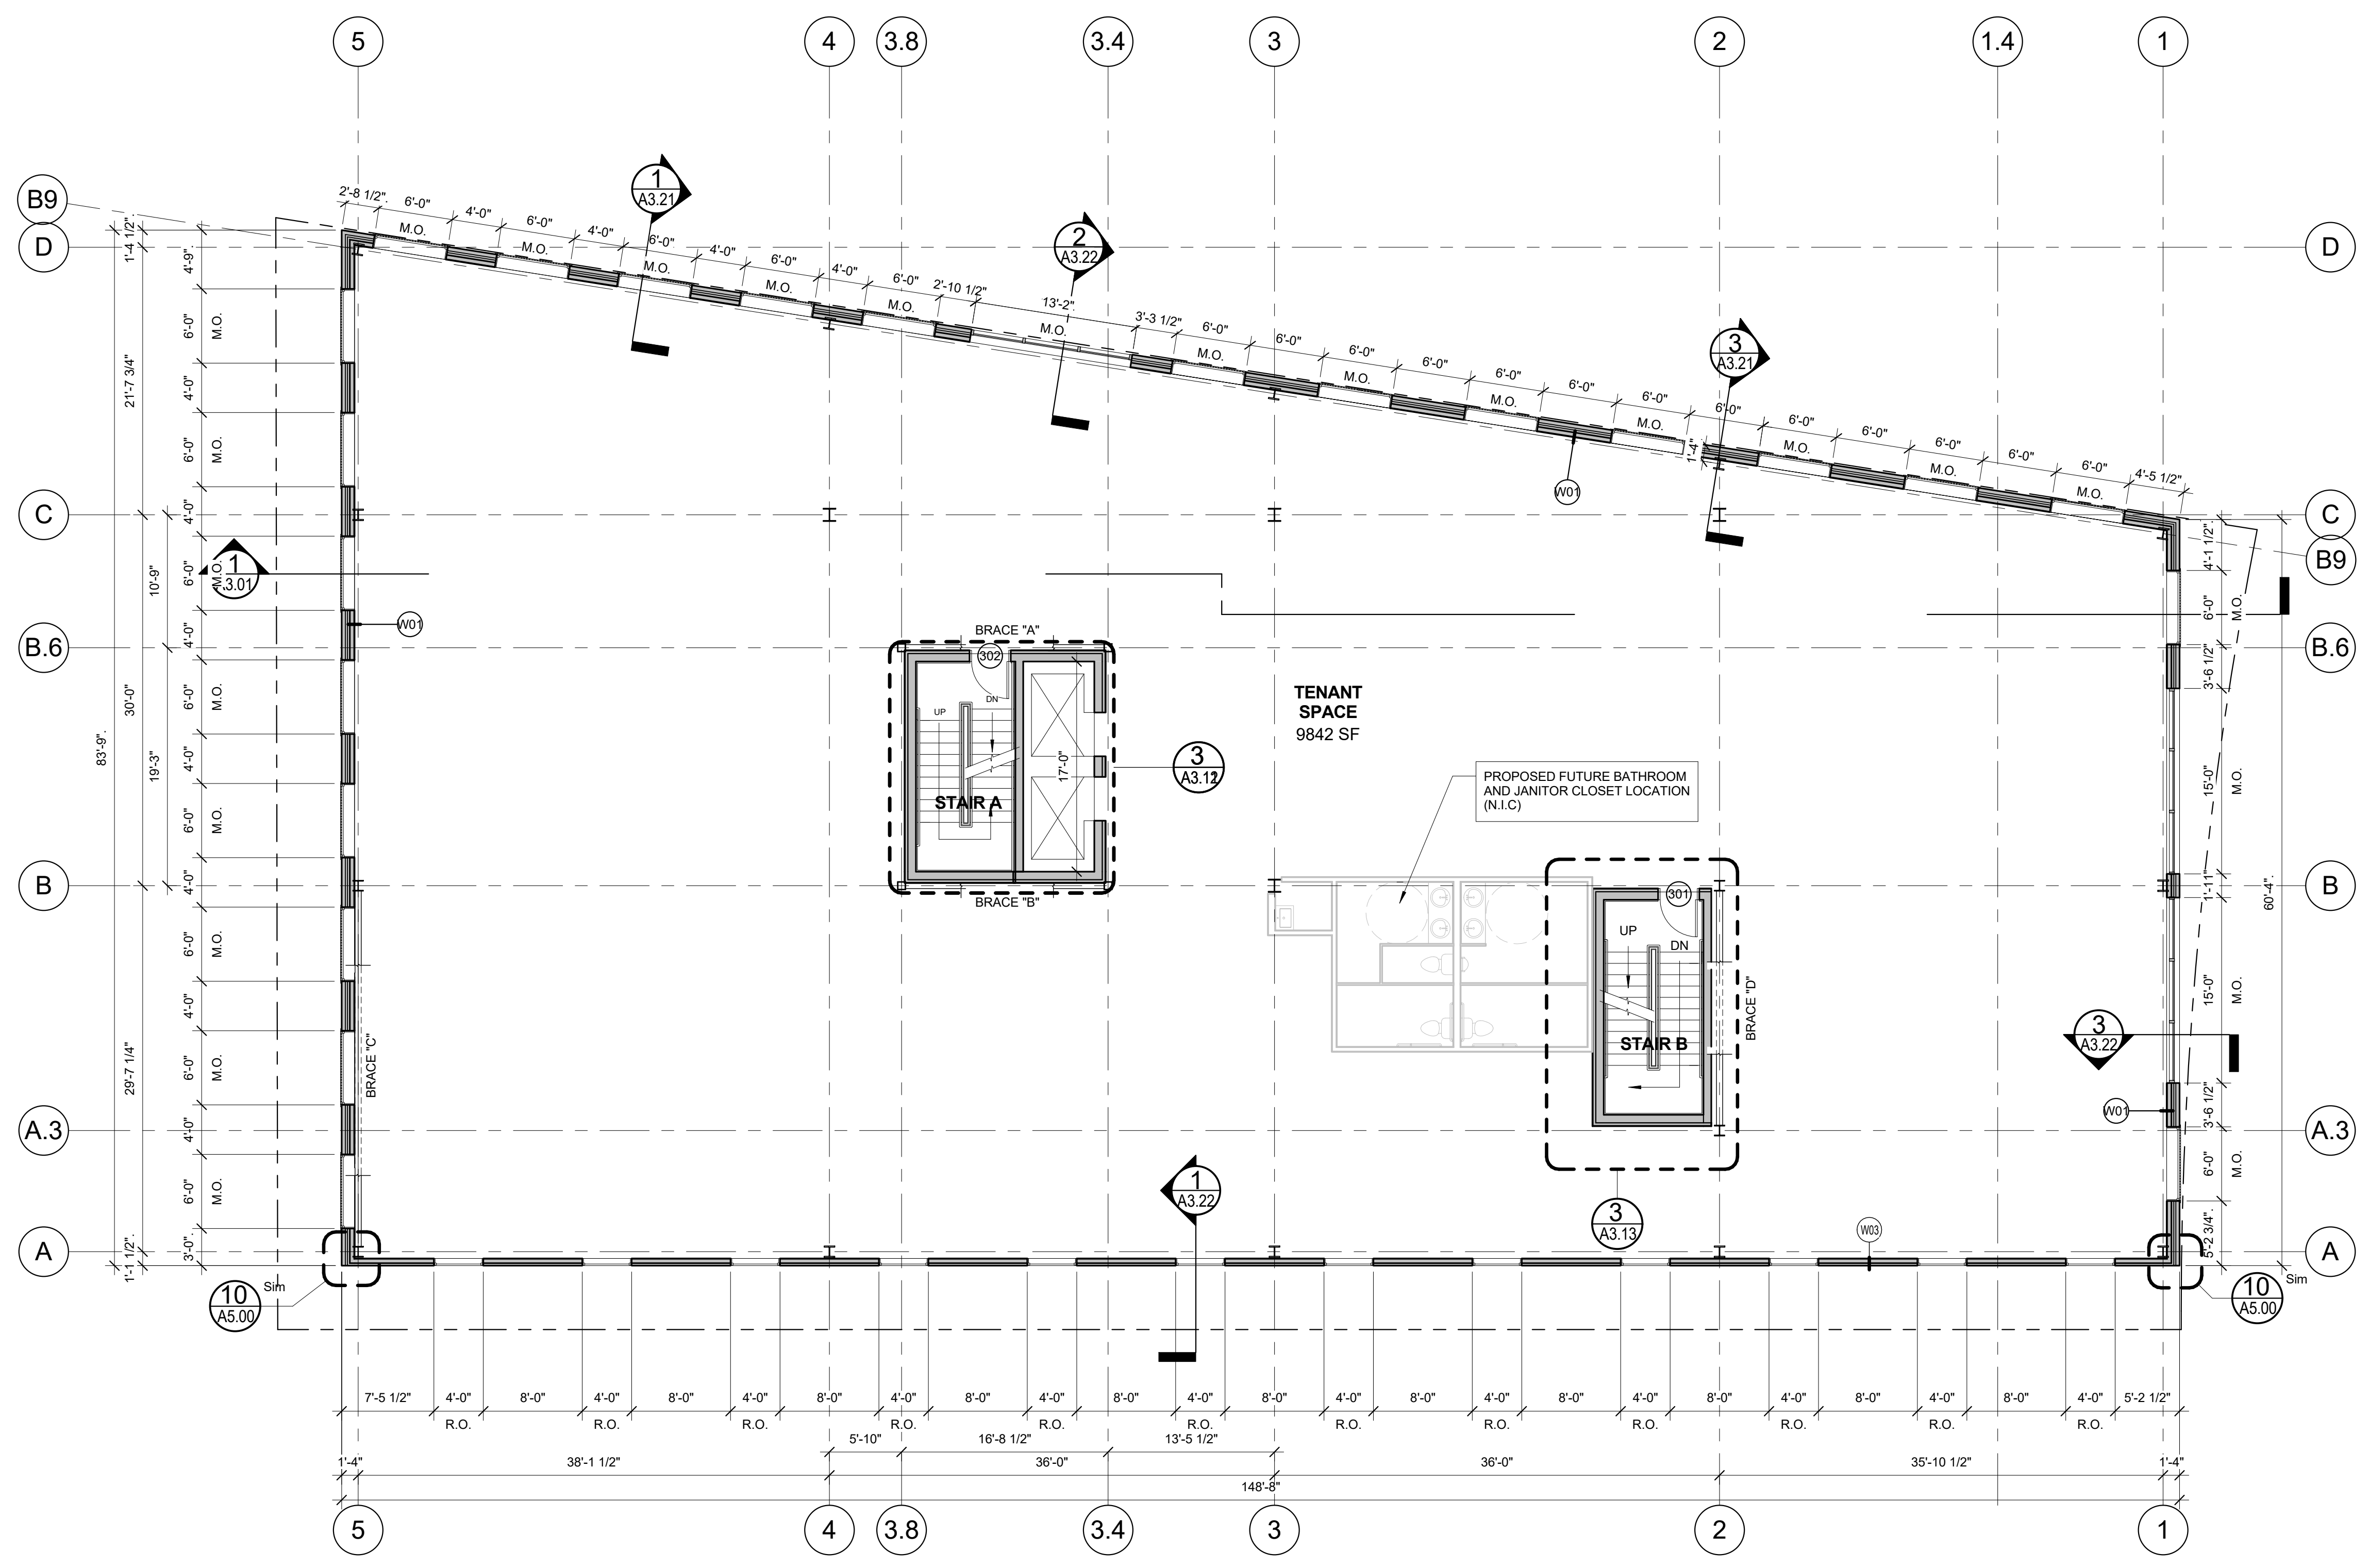

1 3RD FLOOR
1/8" = 1'-0"