


Prepared For:
16 Middle Street
Associates, LLC

Consultant:
ARCHETYPE
architects
48 Union Wharf Portland, Maine 04101
(207) 772-6022 ARCHETYPE@ARCHETYPEPA.COM

Project:
16 Middle Street
Portland, Maine

Revisions:
Date: June 3, 2016
Scale: 1/8" = 1'-0"
Fourth Floor Plan

A1.04

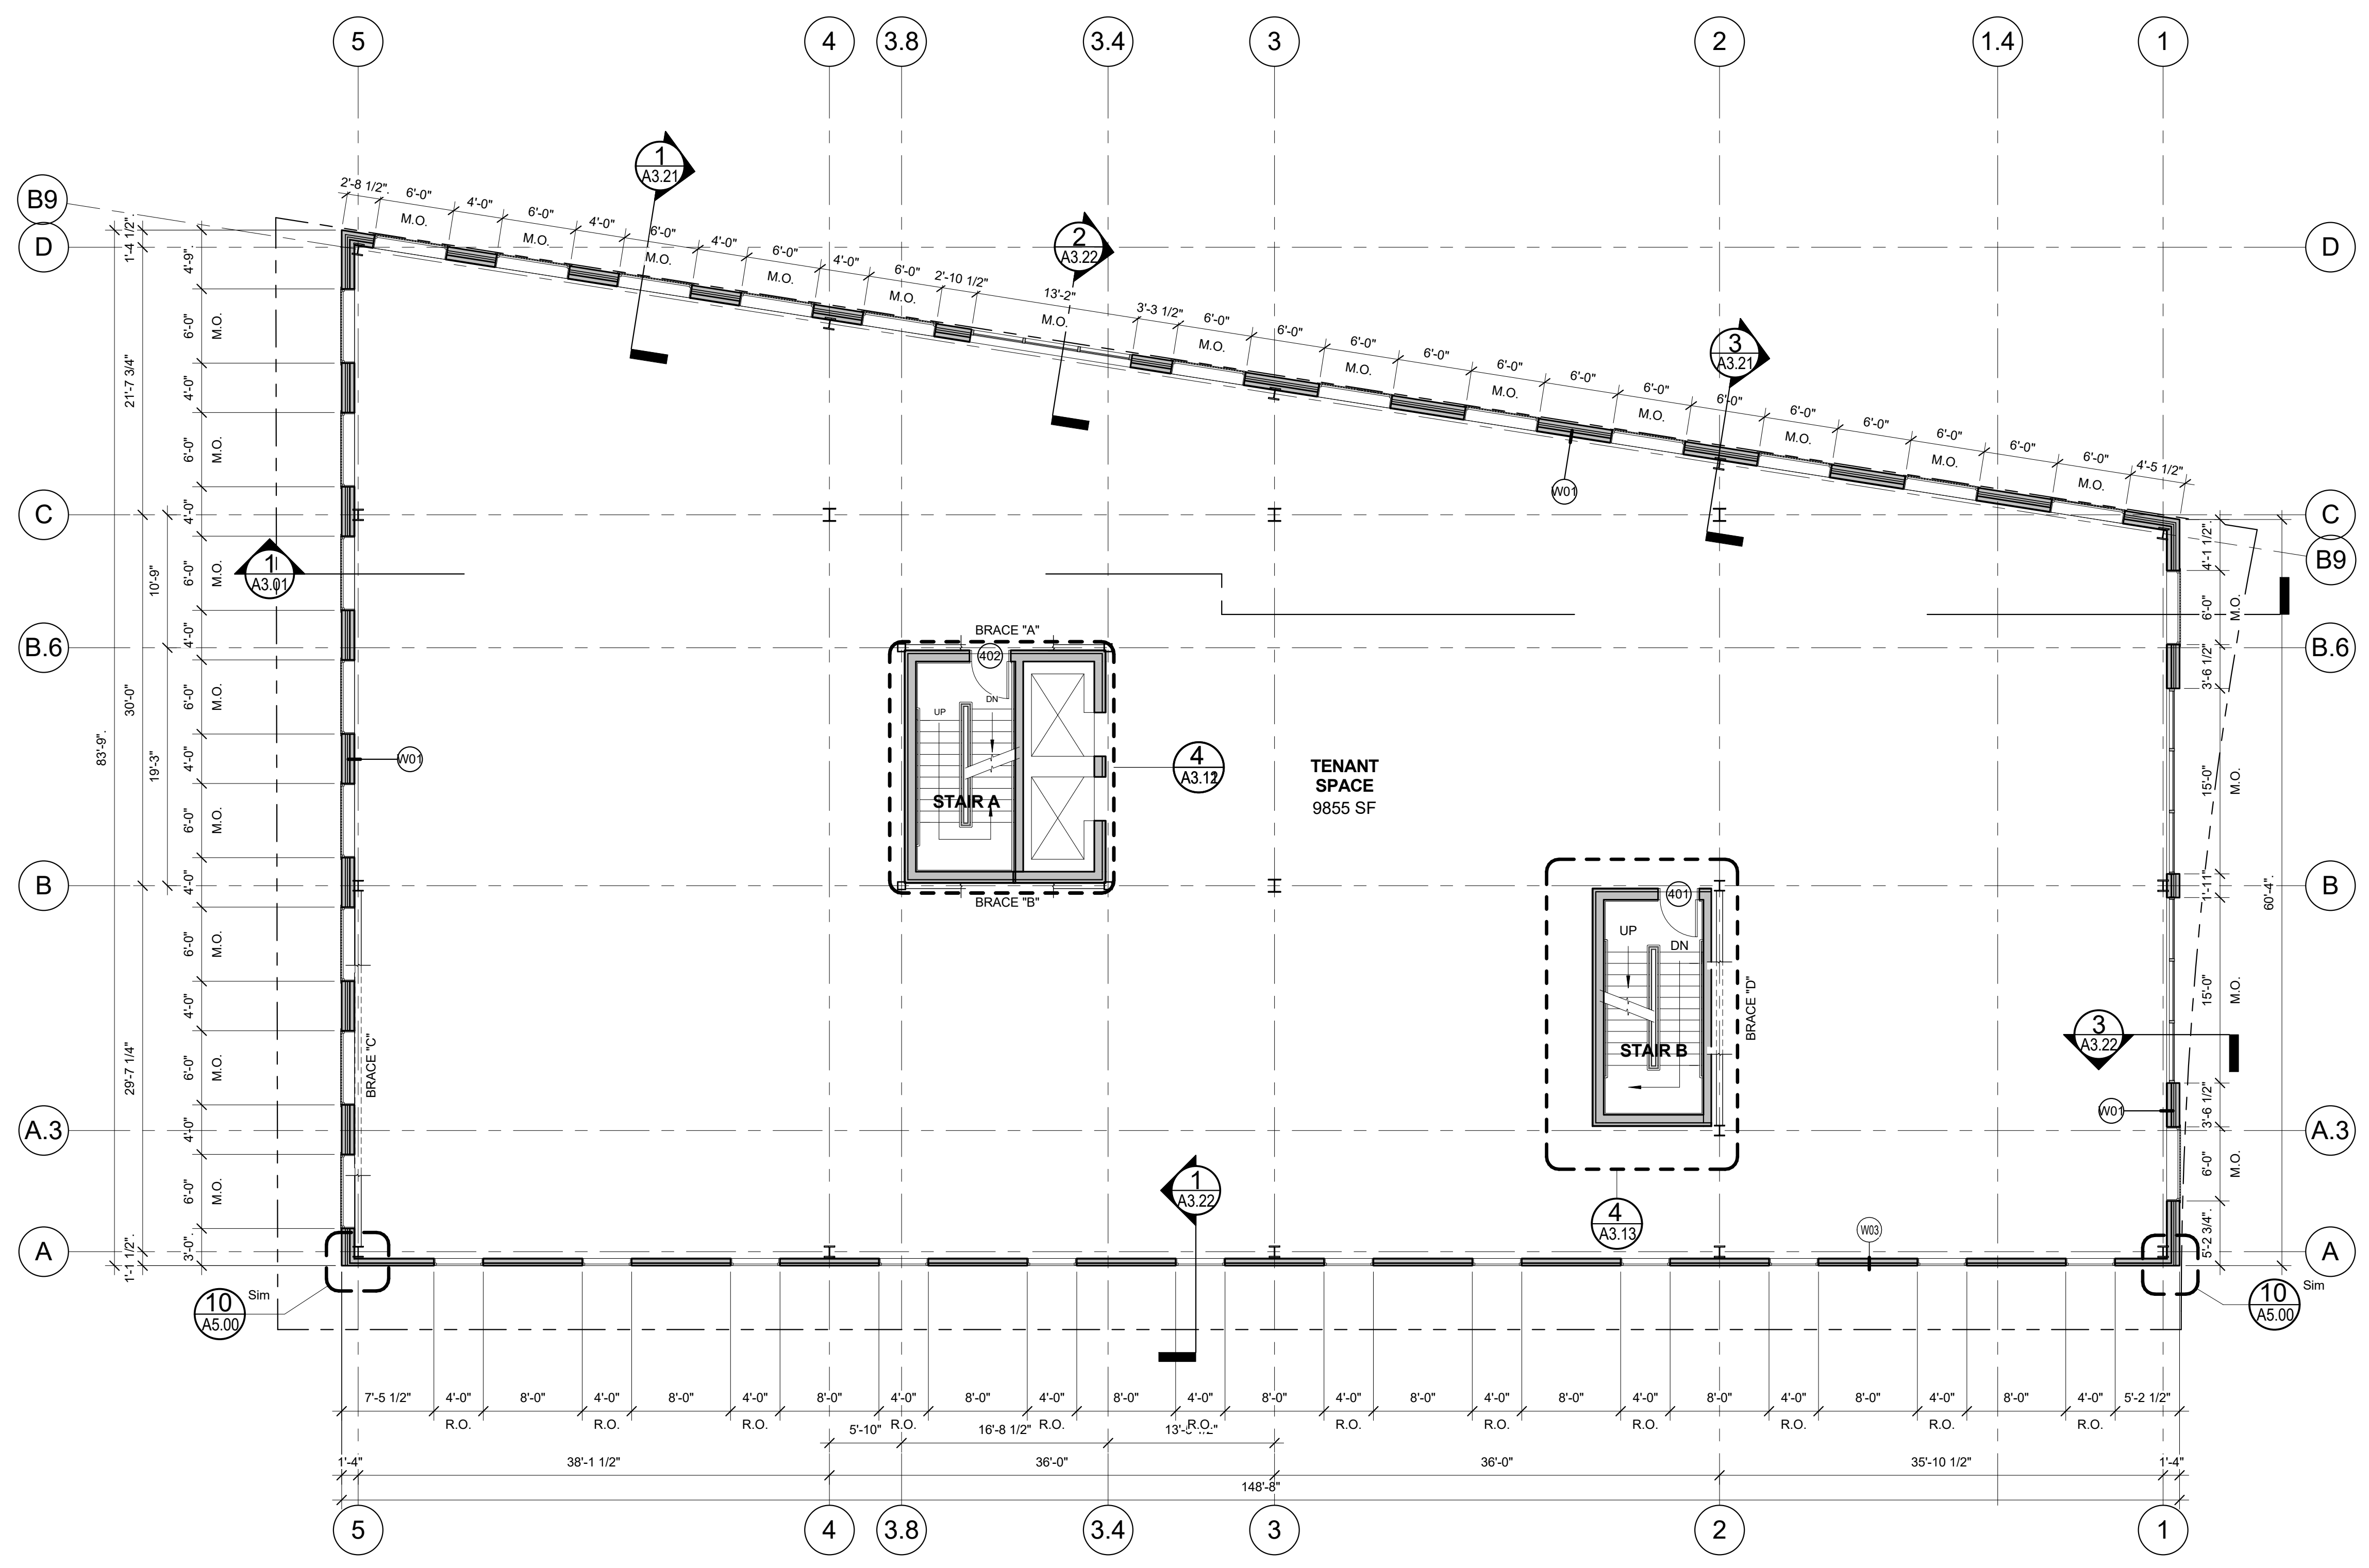

1 4TH FLOOR
1/8" = 1'-0"