



Prepared For:  
**16 Middle Street Associates, LLC**  
 Address  
 City, State

Consultant:

Architect  
**ARCHETYPE architects**  
 48 Union Wharf Portland, Maine 04101  
 (207) 772-6022 ARCHETYPE@ARCHETYPEPA.COM


Project:  
**16 Middle Street**  
 16 Middle Street  
 Portland, Maine

Revisions:

Date: June 3, 2016  
 Scale: 1/8" = 1'-0"

Fifth Floor Plan

**A1.05**

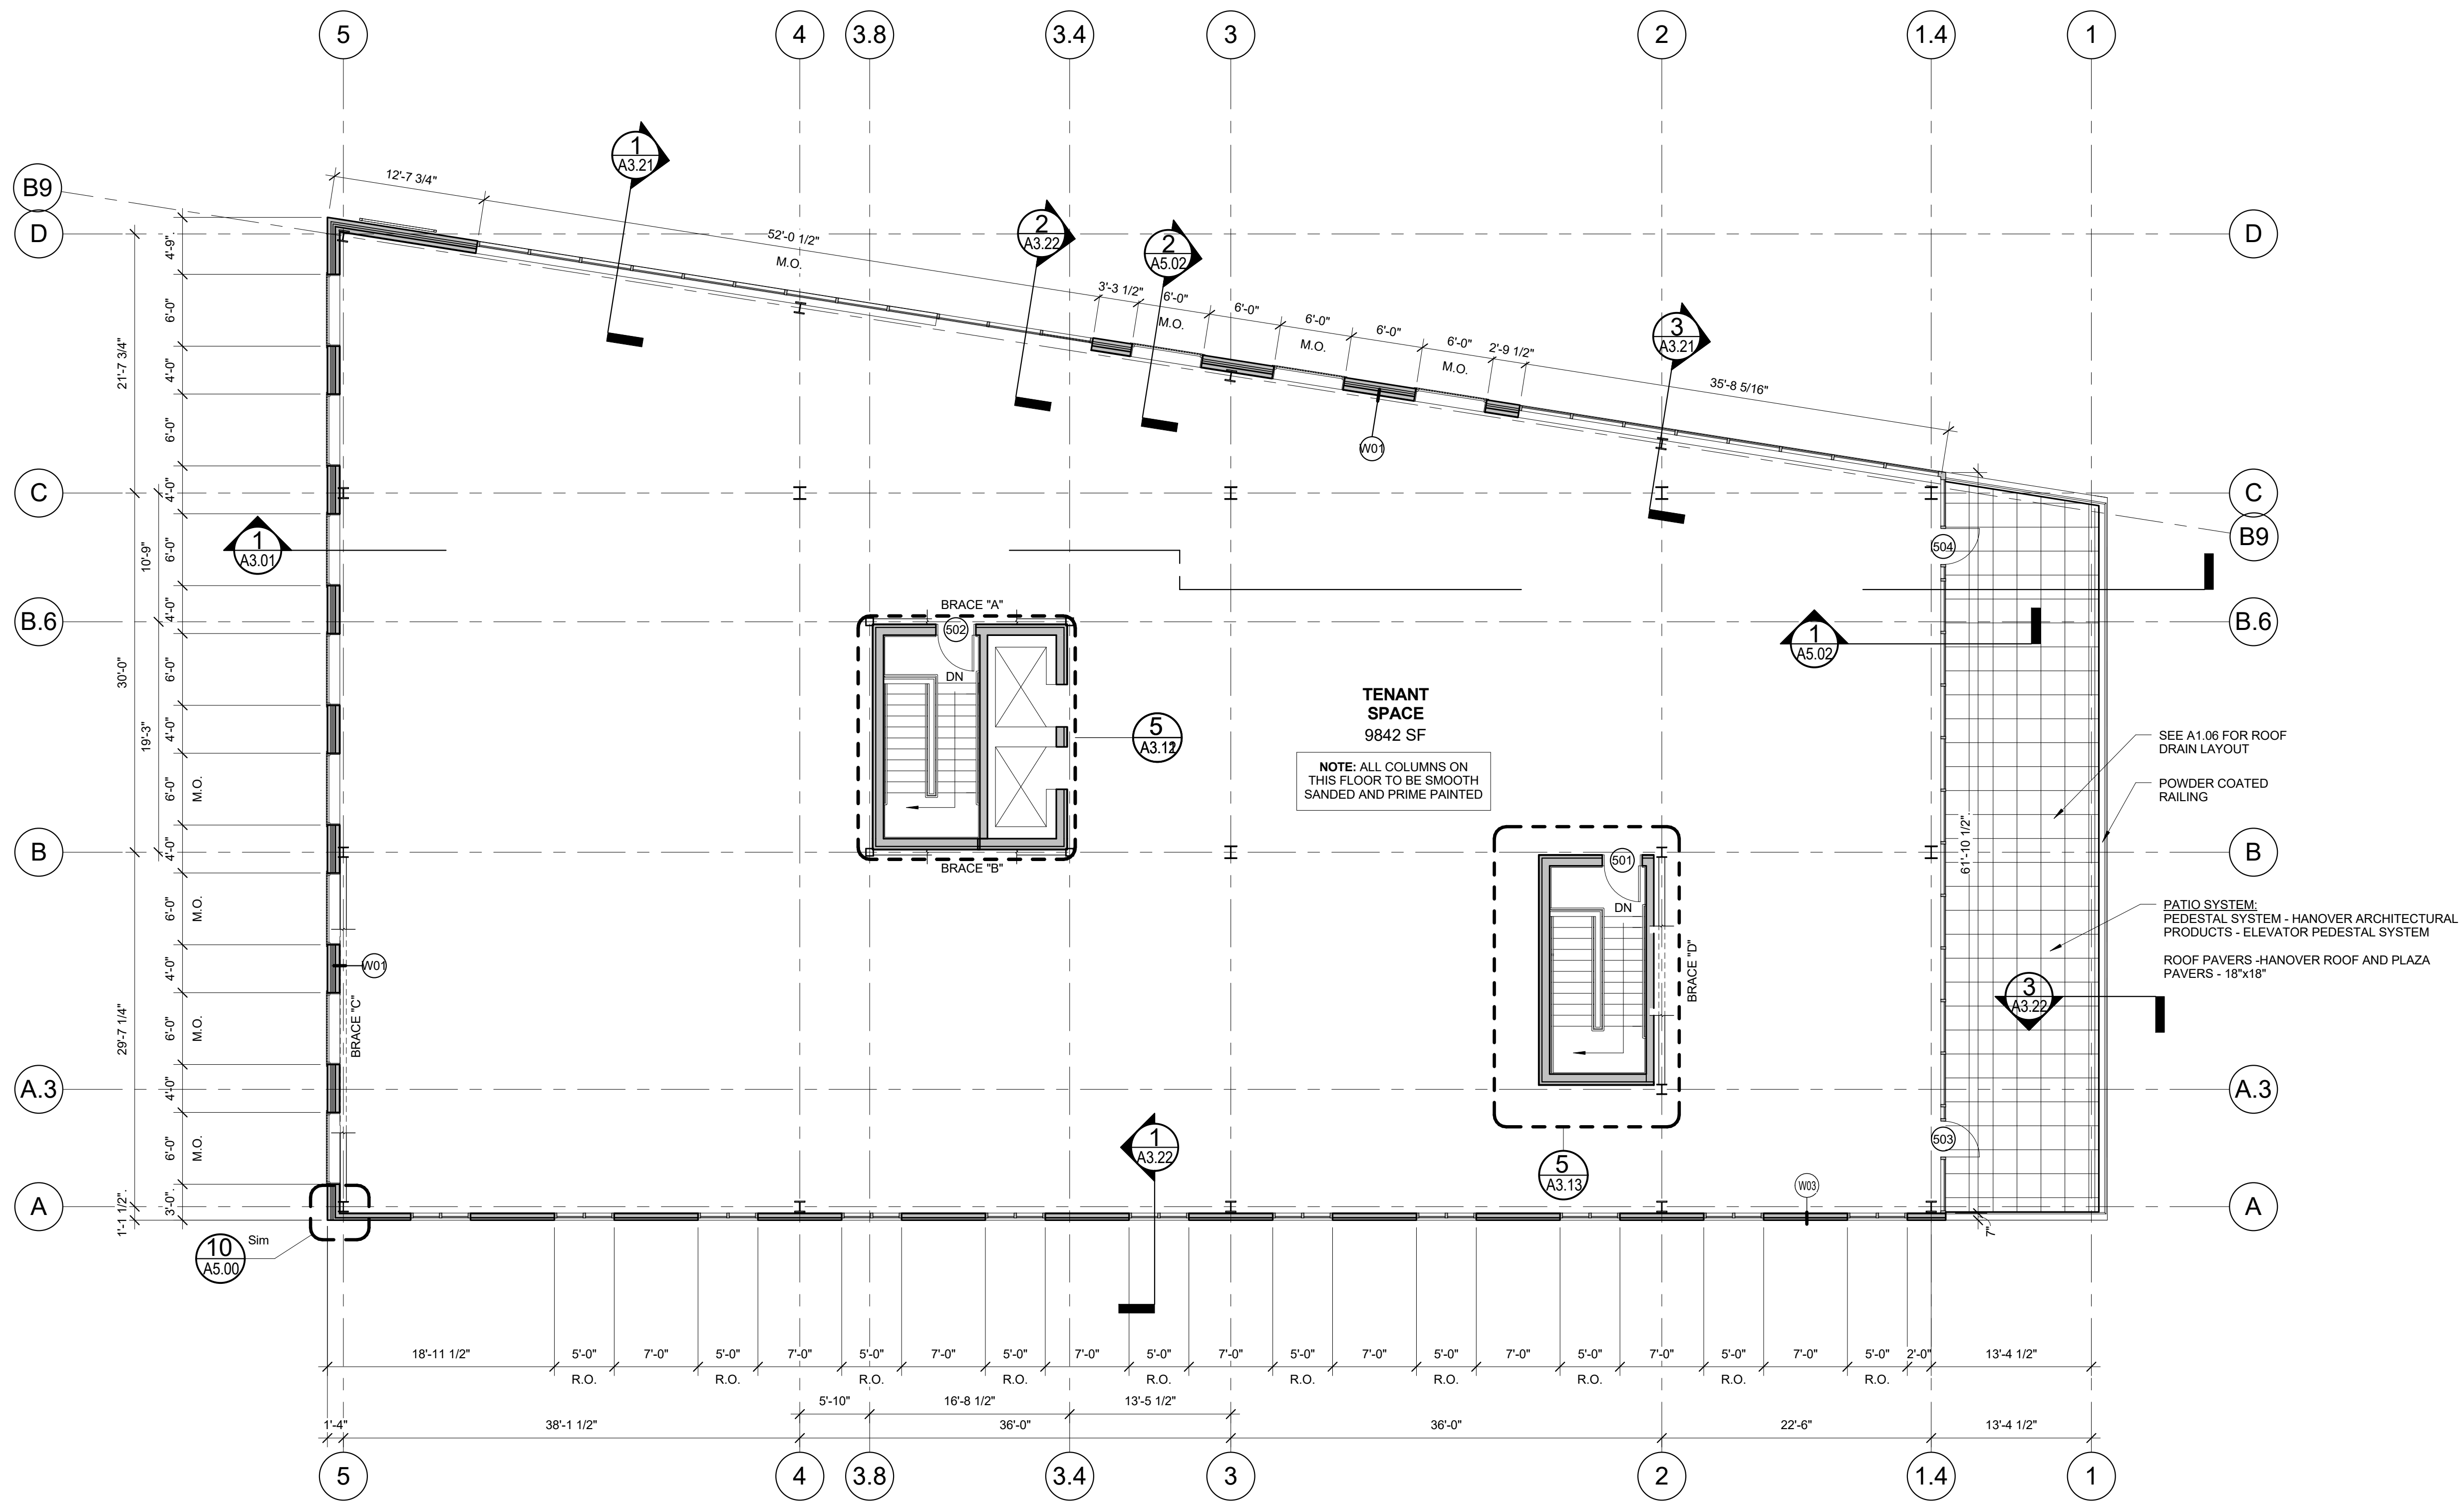

**1 5TH FLOOR**  
 1/8" = 1'-0"