

Prepared For:
**16 Middle Street
Associates, LLC**


Consultant:
**ARCHETYPE
architects**
48 Union Wharf Portland, Maine 04101
(207) 772-6022 ARCHETYPE@ARCHETYPEPA.COM

Project:
16 Middle Street
Portland, Maine


Revisions:

Date: June 3, 2016
Scale: As indicated
Roof Plan

A1.06

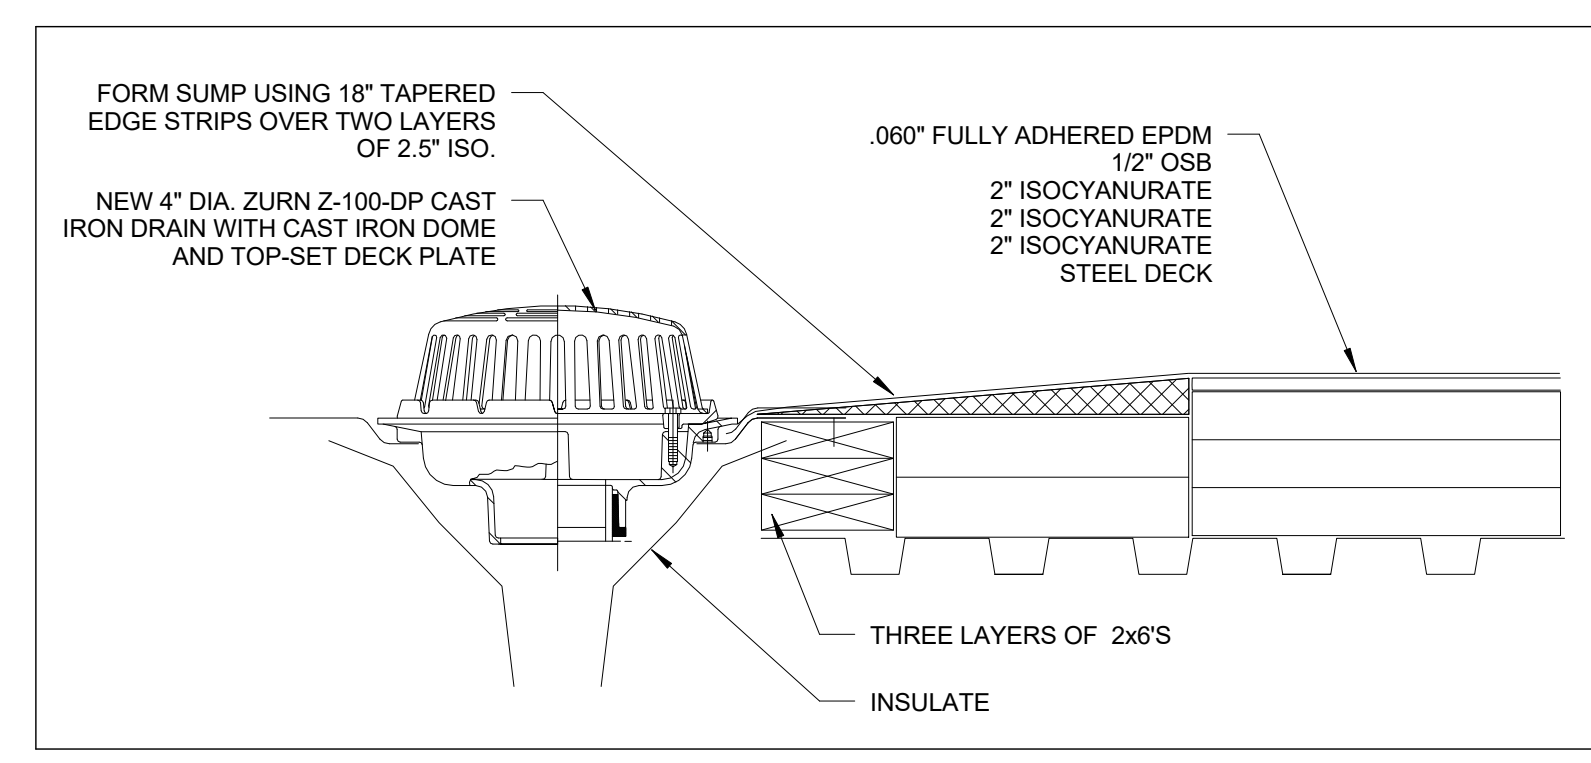

2 | SUMP DETAIL
1 1/2" = 1'-0"

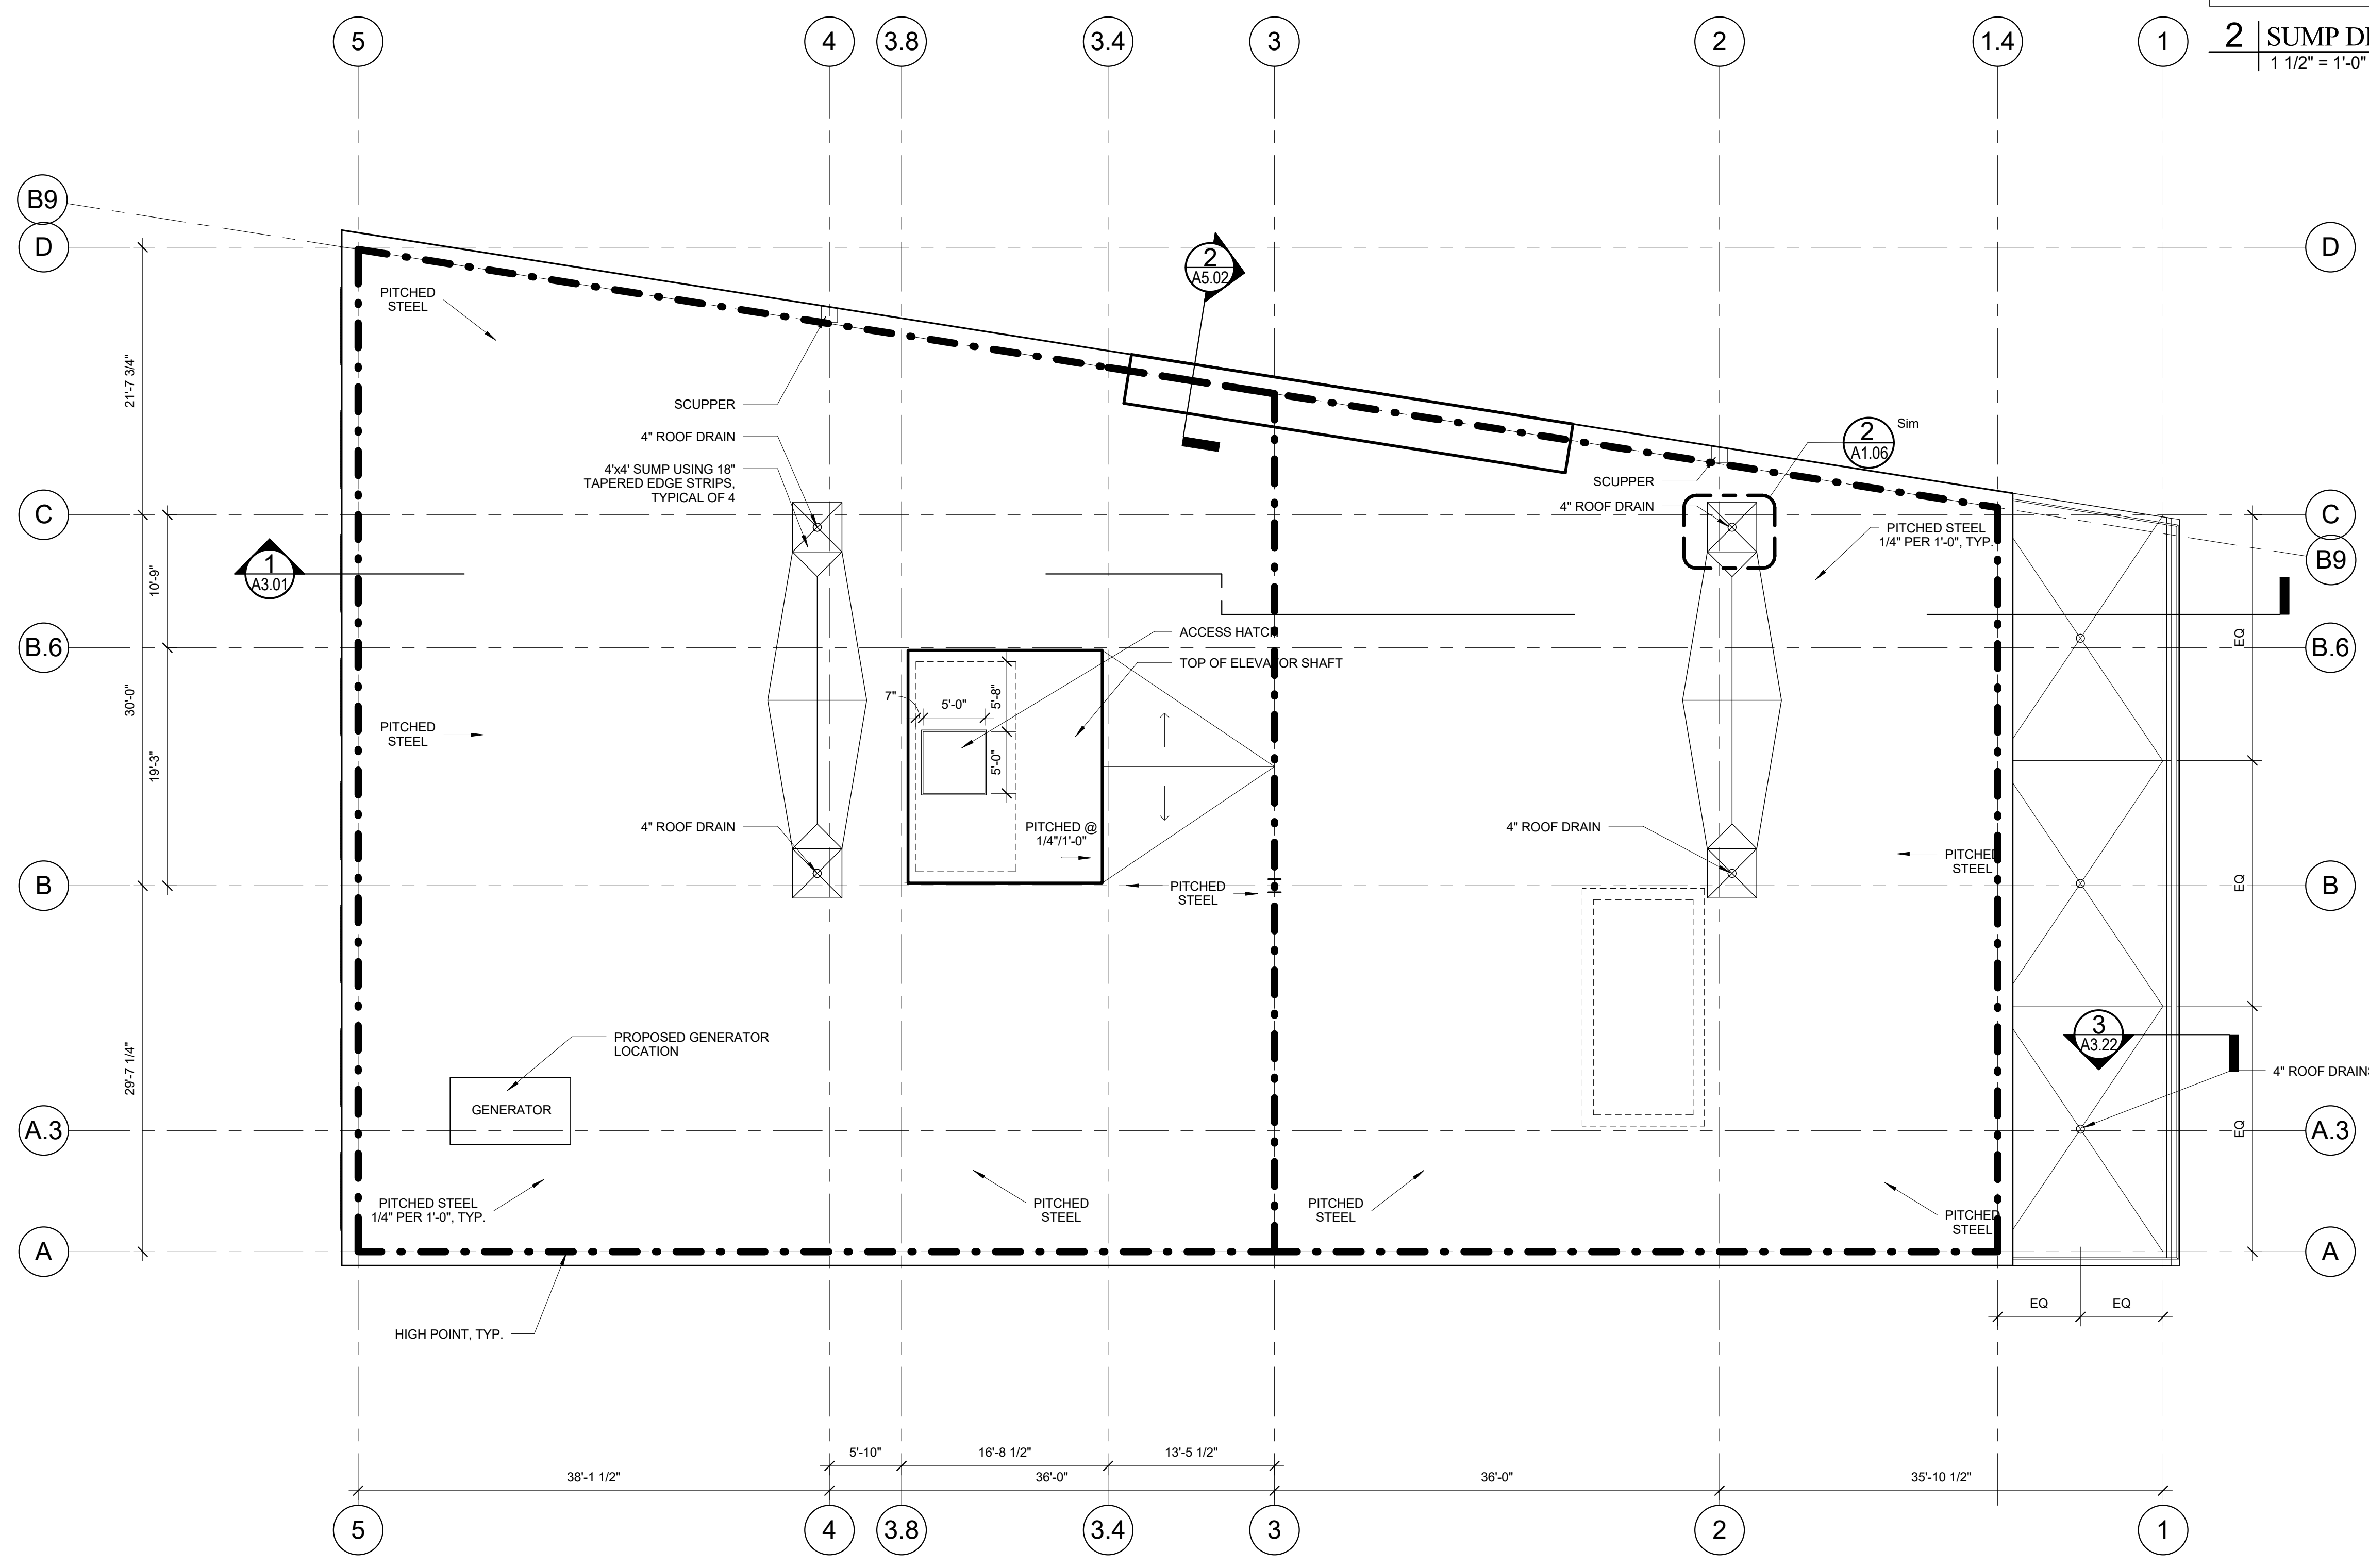

1 | ROOF PLAN
1/8" = 1'-0"