


3 | WALL SECTION - AT PRECAST EXTERIOR WALL
3/8" = 1'-0"

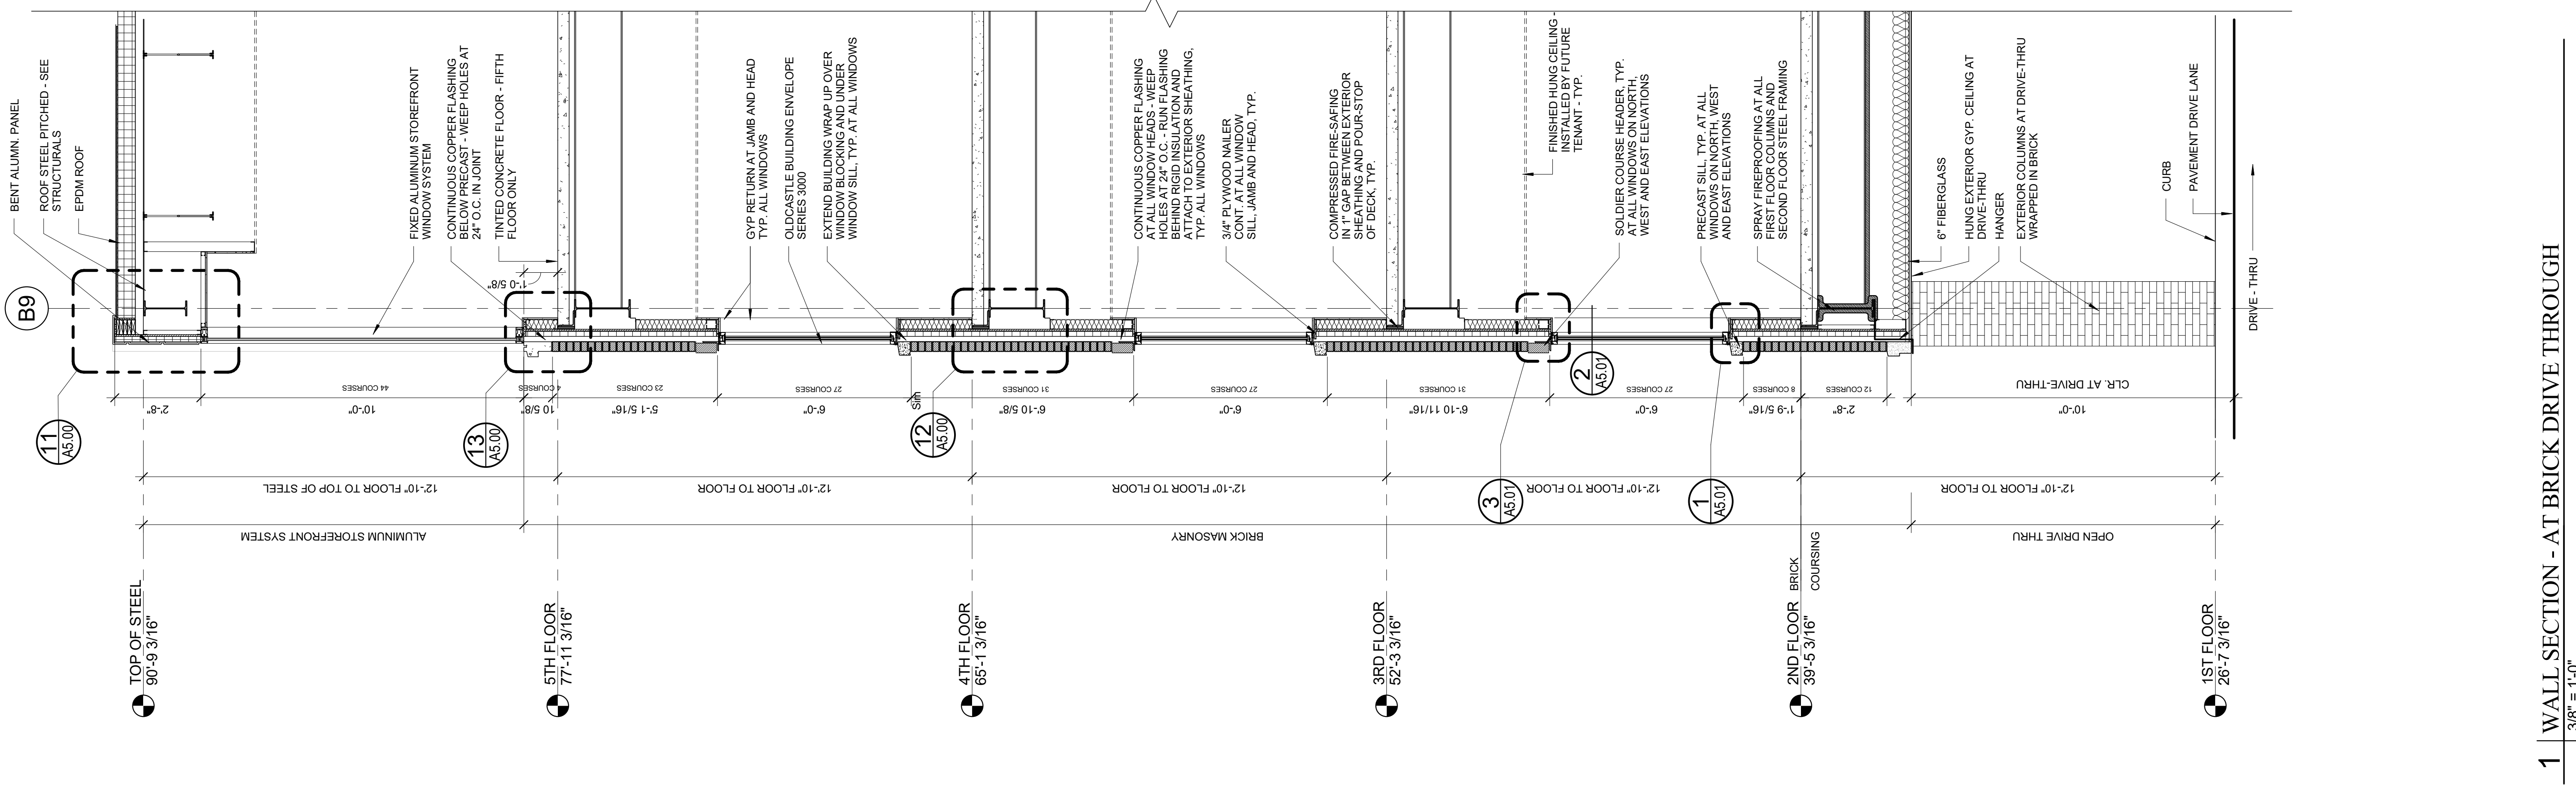

1 | WALL SECTION - AT BRICK DRIVE THROUGH
3/8" = 1'-0"

Date: June 3, 2016

Revisions:

Project:

16 Middle Street
Portland, Maine

Architect

ARCHETYPE
architects
48 Union Wharf Portland, Maine 04101
(207) 772-0022 ARCHETYPE@ARCHETYPEPA.COM

Consultant:

Prepared For:

Wall Sections

Scale: 3/8" = 1'-0"

Revisions:

16 Middle Street
Portland, Maine

Architect

ARCHETYPE
architects
48 Union Wharf Portland, Maine 04101
(207) 772-0022 ARCHETYPE@ARCHETYPEPA.COM

Consultant:

Prepared For:

16 Middle Street
Associates, LLC
Address
City, State

