




1 PARTIAL WALL SECTION - FIFTH FLOOR PATIO
1/2" = 1'-0"

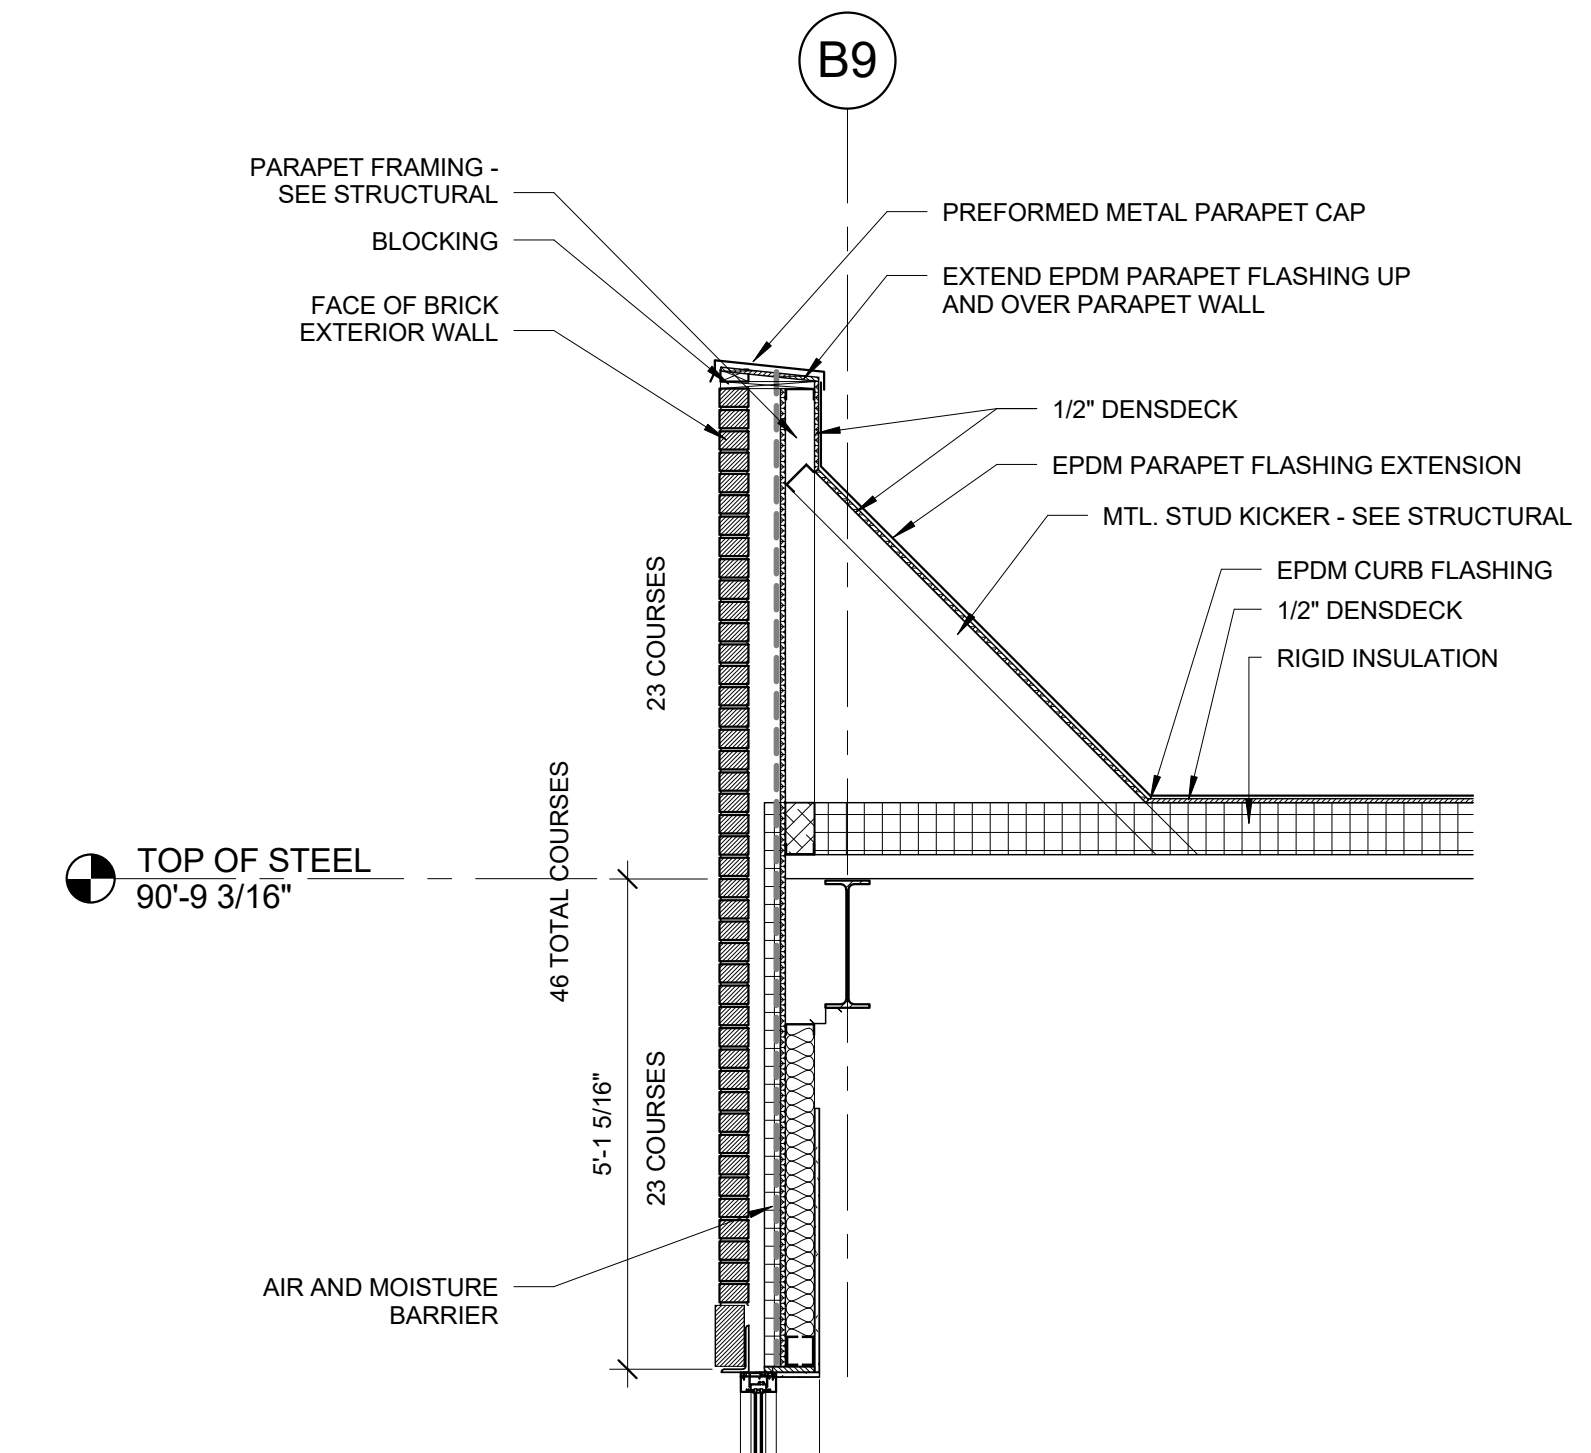


2 PARTIAL WALL SECTION - ROOF PARAPET
1/2" = 1'-0"

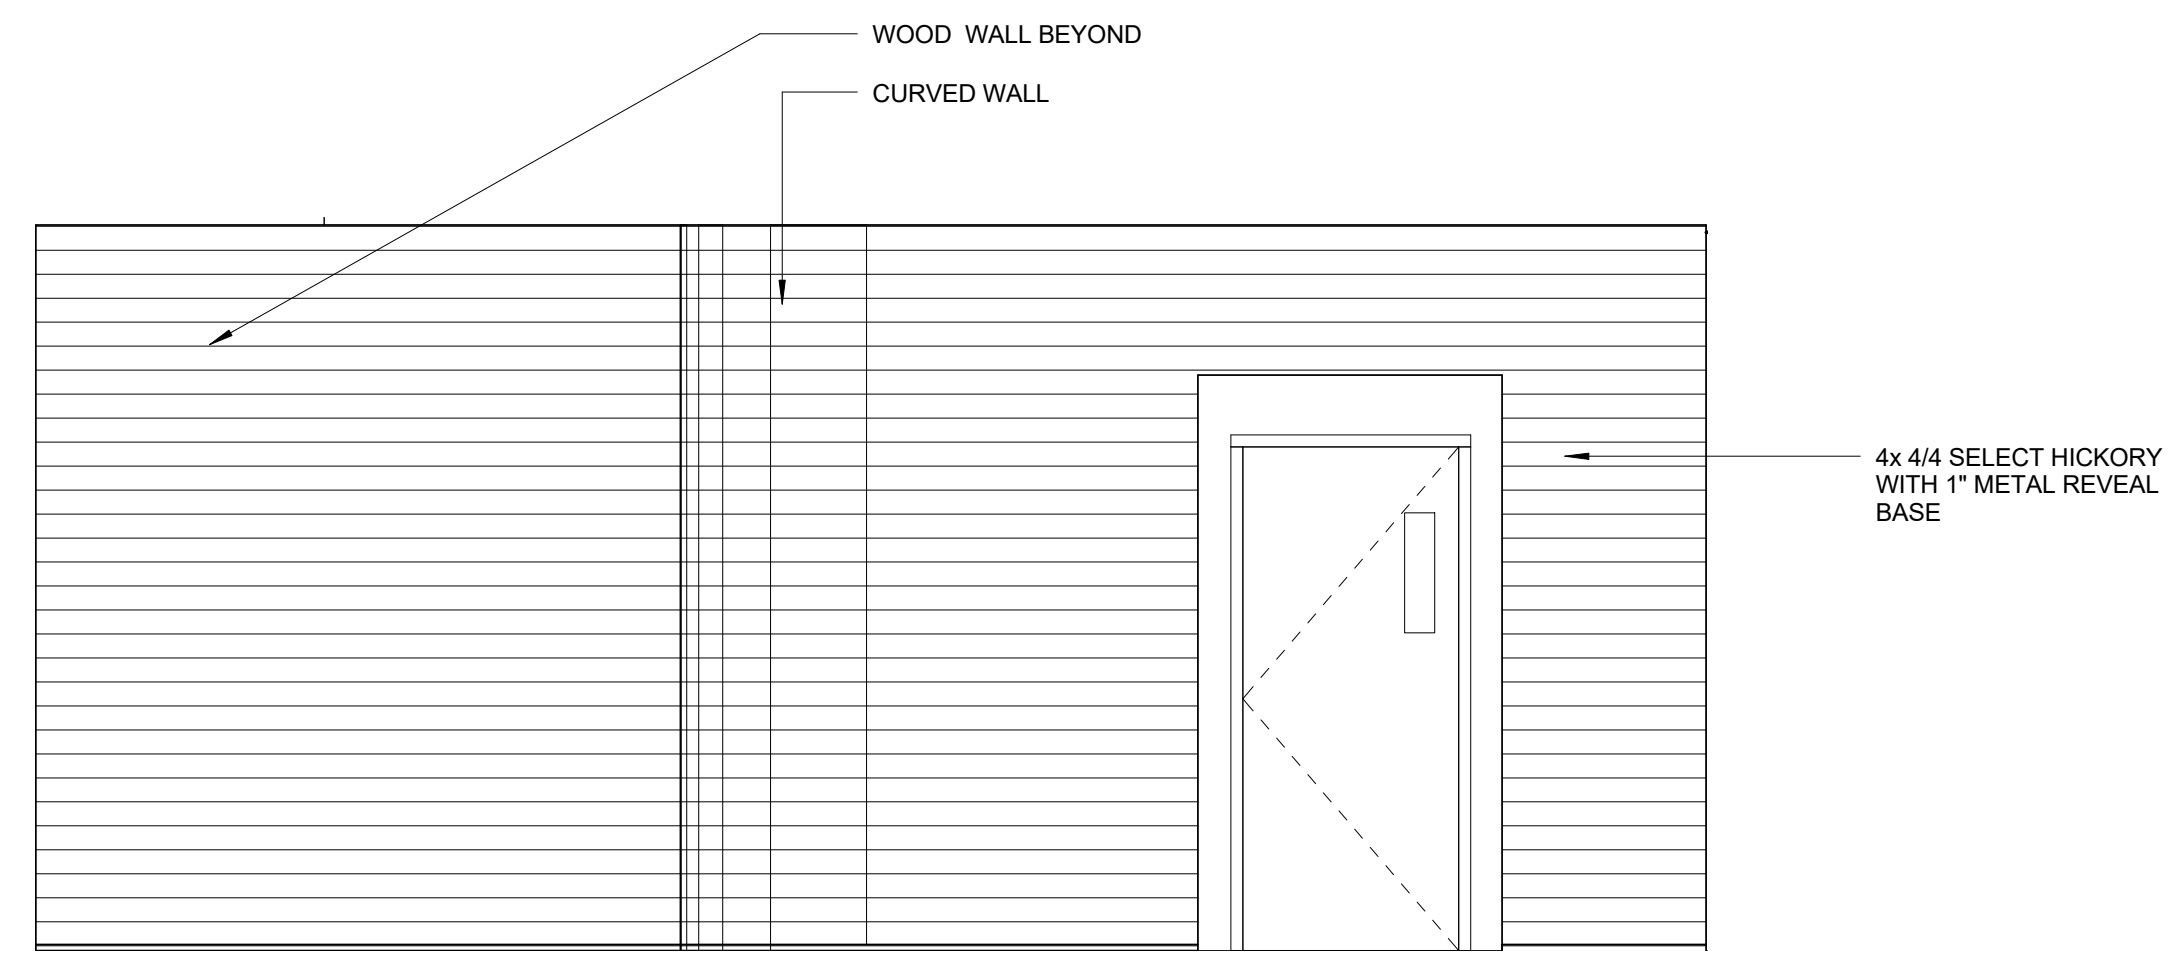

3 Lobby Wood Wall
3/8" = 1'-0"

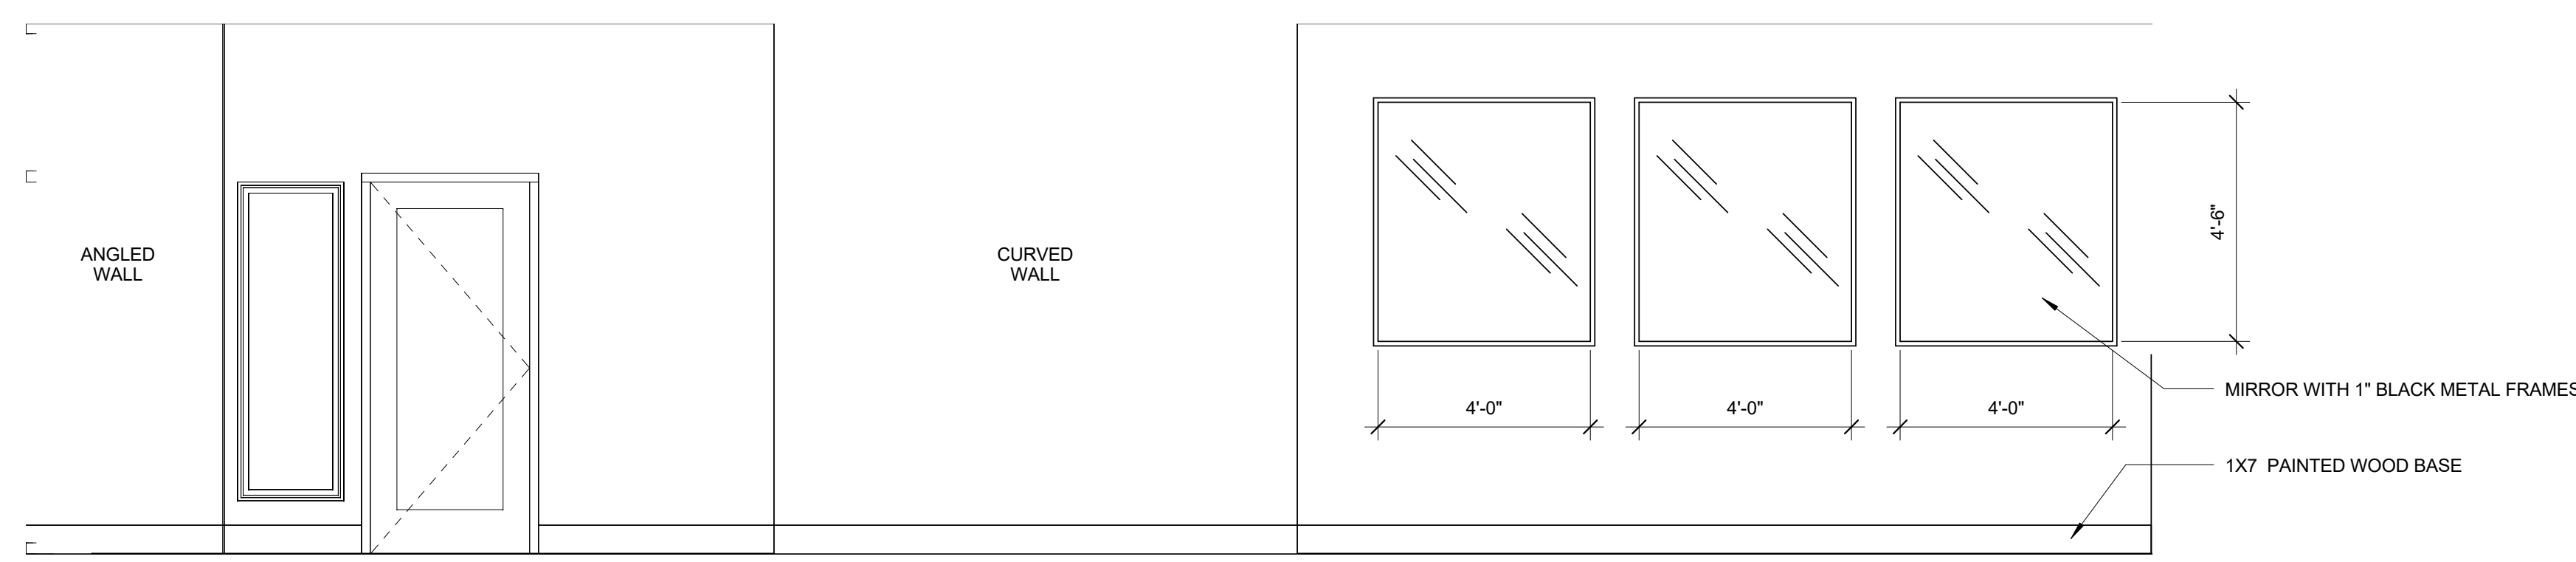

4 Lobby Wall with Mirrors
3/8" = 1'-0"

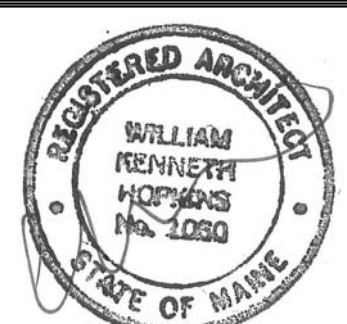

Prepared For:
16 Middle Street Associates, LLC

Consultant:
ARCHETYPE architects
48 Union Wharf Portland, Maine 04101
(207) 772-6022 ARCHETYPE@ARCHETYPEPA.COM

Project:
16 Middle Street
Portland, Maine

Revisions:
Date: **June 3, 2016**
Scale: **As indicated**
Details

A5.02